

**NOTES**

- All dimensions are in millimeters unless noted otherwise. Do not scale from this drawing but use dimensions provided. Please refer to setting out coordinates only for setting out purposes as this CAD model has not been prepared for setting out.


**LEGEND**

- Visibility splay
- Proposed kerbline
- 2.4m x 43m Visibility splay envelope including related works
- Indicative area of banking to be retained/formed/graded as required for access. Subject to detailed design


**SECTION LEGEND**

- Existing ground level
- Proposed ground level below existing

**EXISTING CHANNEL**  
Scale: H 1:250, V 1:250, Datum: 100.000

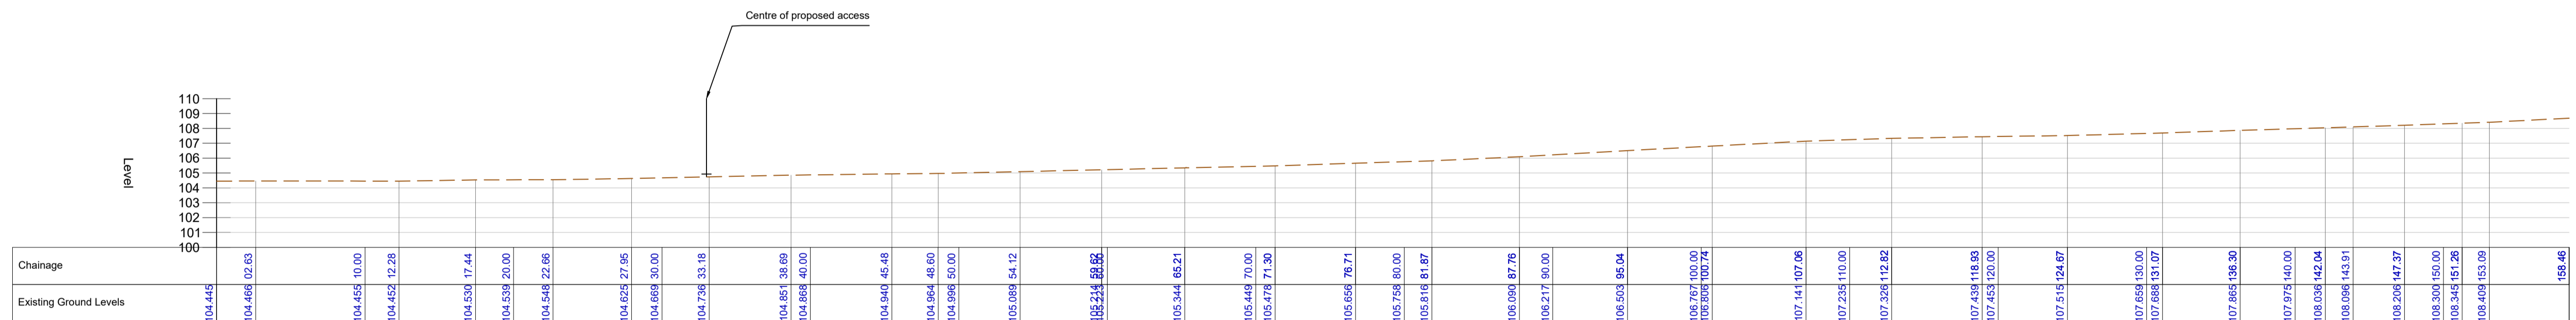

**PROPOSED ACCESS**  
Scale: H 1:250, V 1:250, Datum: 100.000

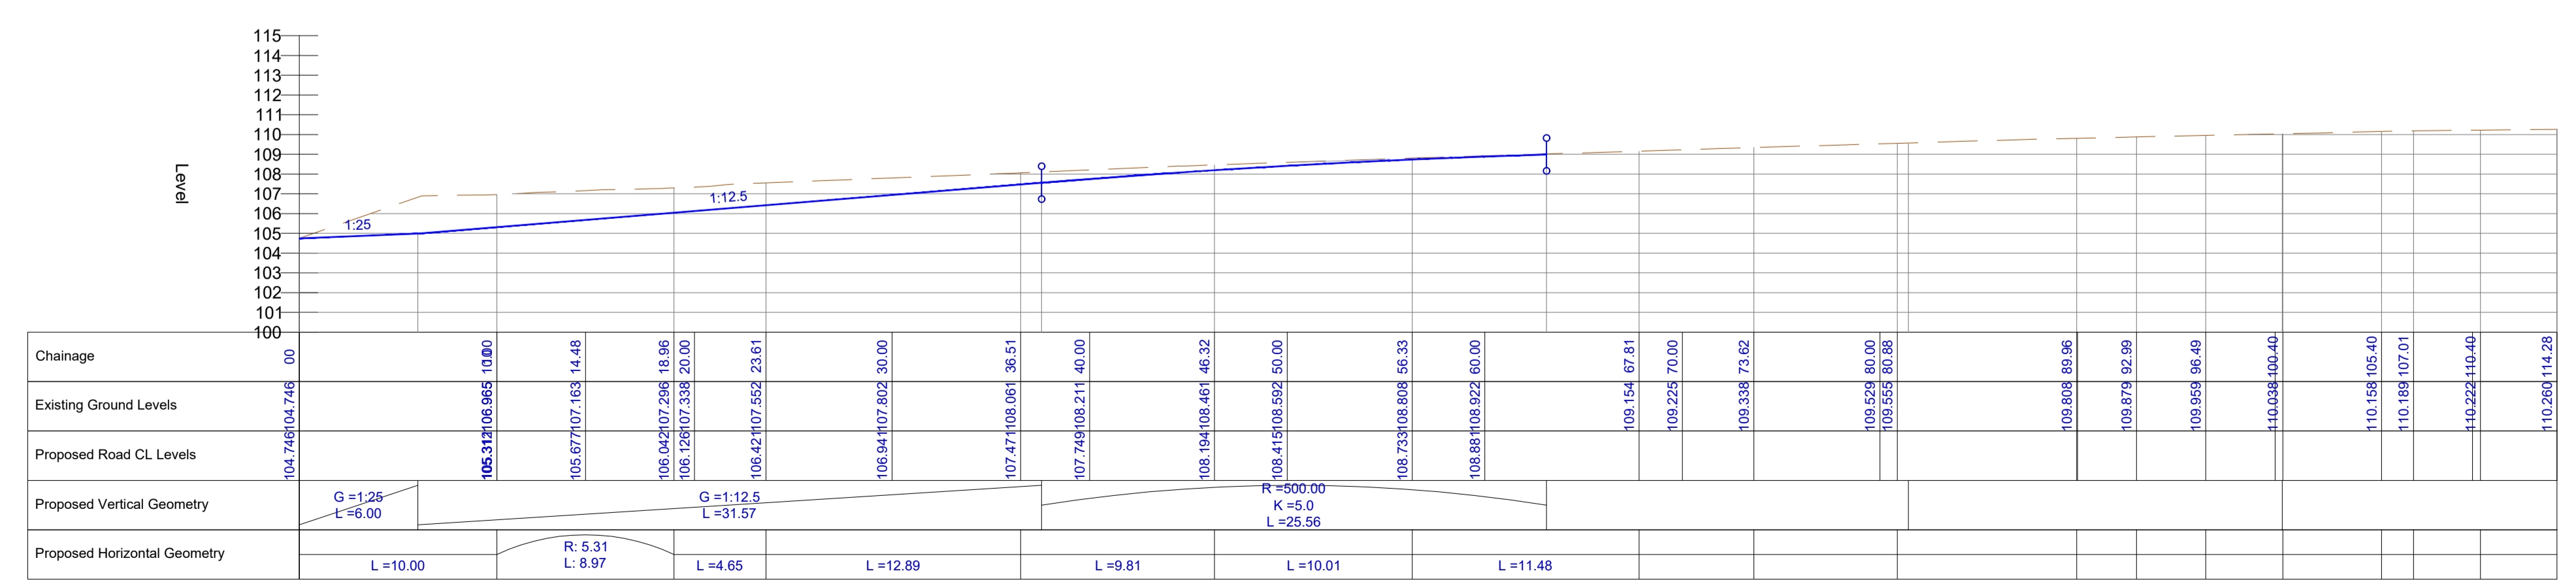

| Revision | By | Chk'd By | Date  | Comments       |
|----------|----|----------|-------|----------------|
| 7        | CB | PL       | 05/22 | Layout updated |

**SLR**  
global environmental solutions

2ND FLOOR  
HERMES HOUSE  
HOLSWORTH PARK  
OXON BUSINESS PARK  
SHREWSBURY SY5 5JU  
T: 01743 239250  
www.slrcollins.com

Site: CORNELLS LANE WIDDINGTON

Project: PROPOSED ACCESS APPRAISAL

Drawing Title: **PROPOSED MEANS OF ACCESS**

Scale: SEE DRAWING (A1) Date: APRIL 2022

Drawing Number: **H010** Revision: **7**