


Proposed Western elevation plot one.

Proposed Eastern elevation plot one.

Traditional timber post and rail fencing with native species trees and hedgerow.

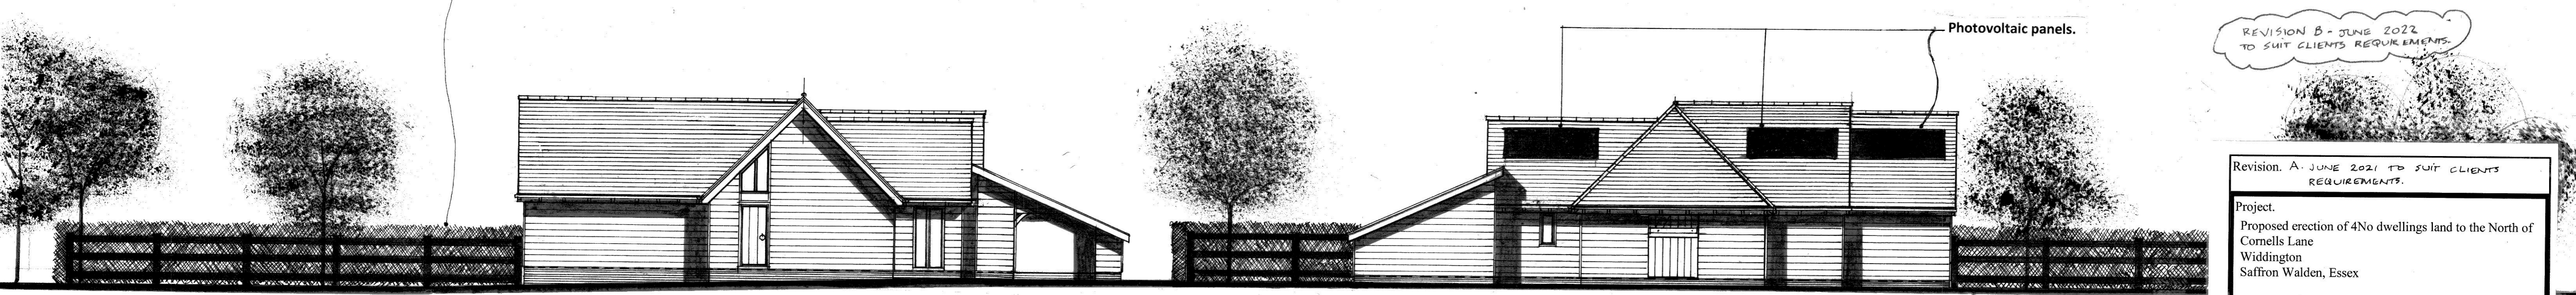

Proposed Western elevation plot four.

Proposed Eastern elevation plot four.

REVISION B - JUNE 2022 TO SUIT CLIENTS REQUIREMENTS

Revision. A - JUNE 2021 TO SUIT CLIENTS REQUIREMENTS.	
Project. Proposed erection of 4No dwellings land to the North of Cornells Lane Widdington Saffron Walden, Essex	
Description. Proposed elevations	
Client. Dr and Mrs M.Tee	
Date. January 2021	Scale. 1 : 100 @ A1
<b>The Clarke Smith Partnership</b> Architectural & Planning consultants Unit 1, Chuck a Bush Farm Royston Road, Whittlesford Cambridgeshire, CB22 4NW Tel - 01223 - 830989	
Drawing. P-5004-12 REV A/B	

