
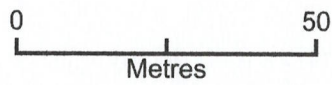


Location plan of 17 Cefn Mably Park, CF3 6AA

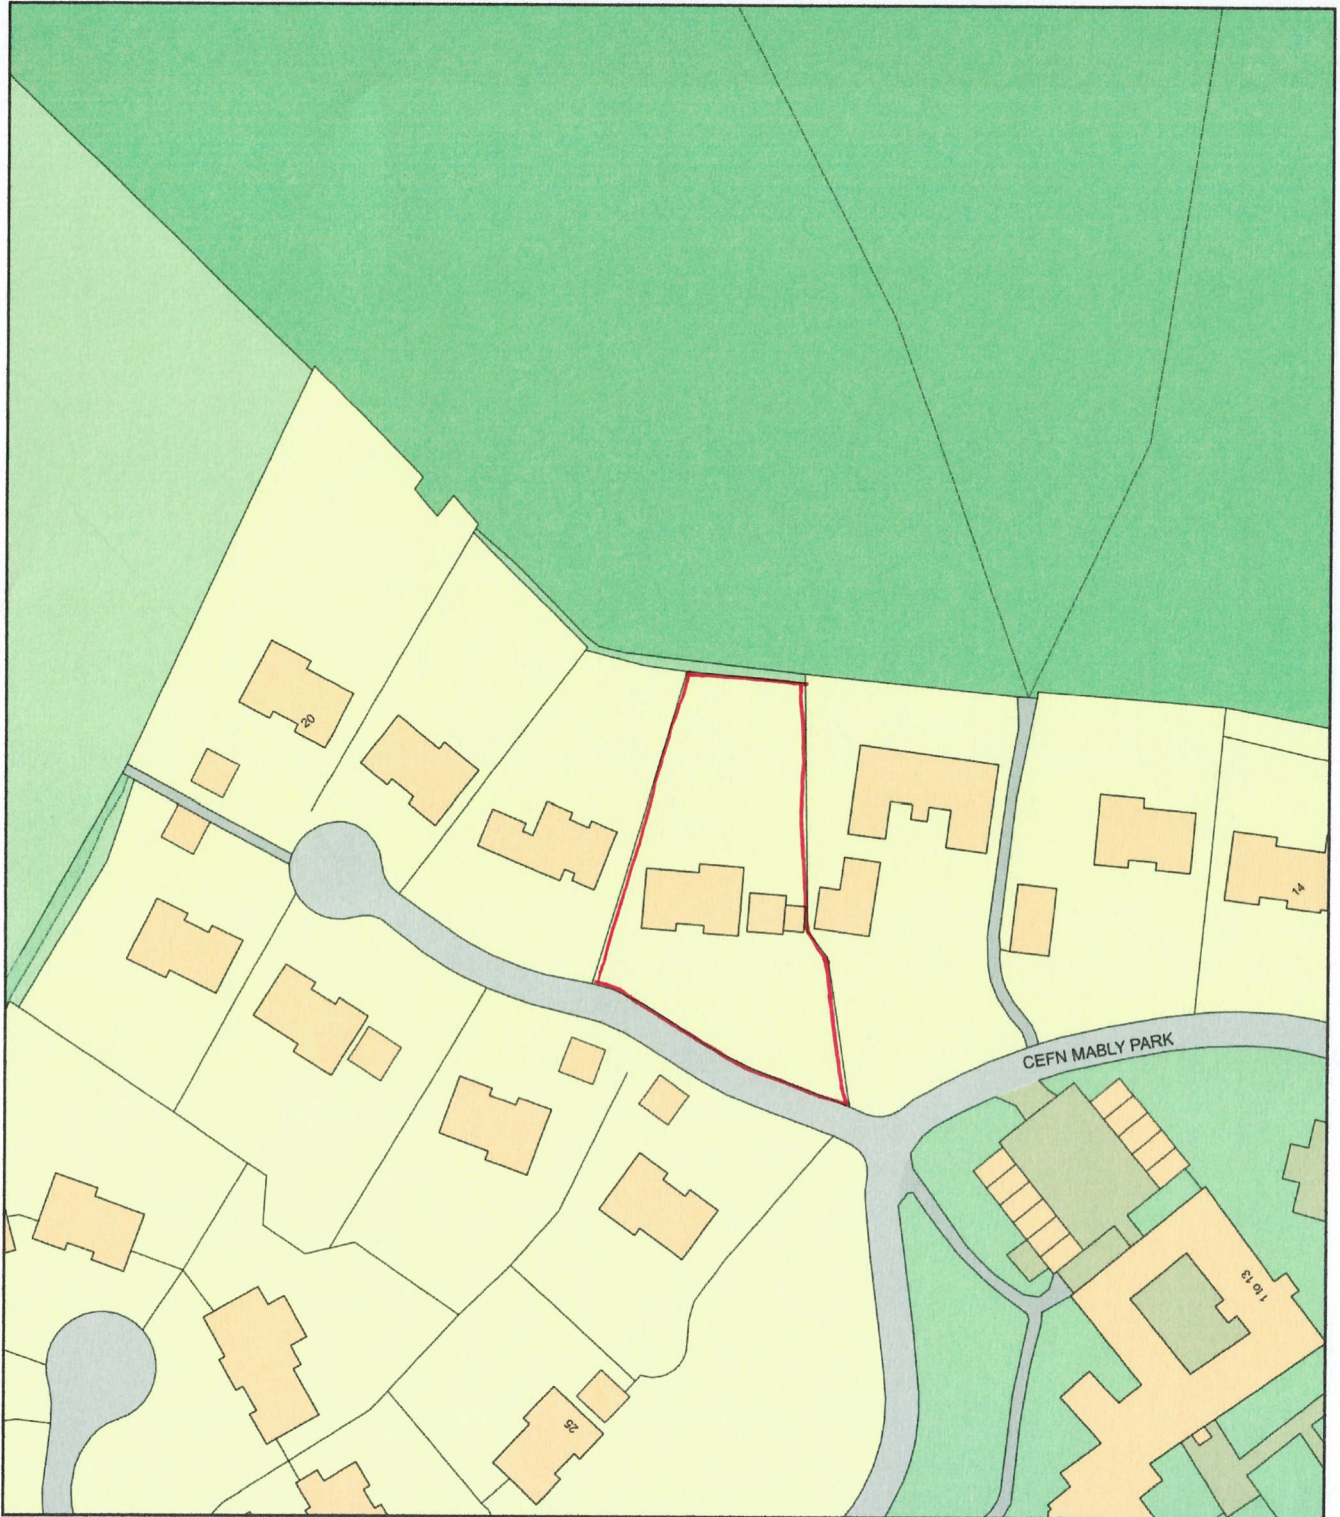

Plan Produced for: Mr Uthandi Jambulingam

Date Produced: 15 Nov 2022

Plan Reference Number: TQRQM22319124134186

Scale: 1:1250 @ A4