

Notes:

Do Not Scale.

Report all discrepancies, errors and omissions.


Verify all dimensions on site before commencing any work on site or preparing shop drawings.

All materials, components and workmanship are to comply with the relevant British Standards, Codes of Practice, and appropriate manufacturers recommendations that from time to time shall apply.


For all specialist work, see relevant drawings.

This drawing and design are copyright of designIT Build / designIT

Rev	Date	Description

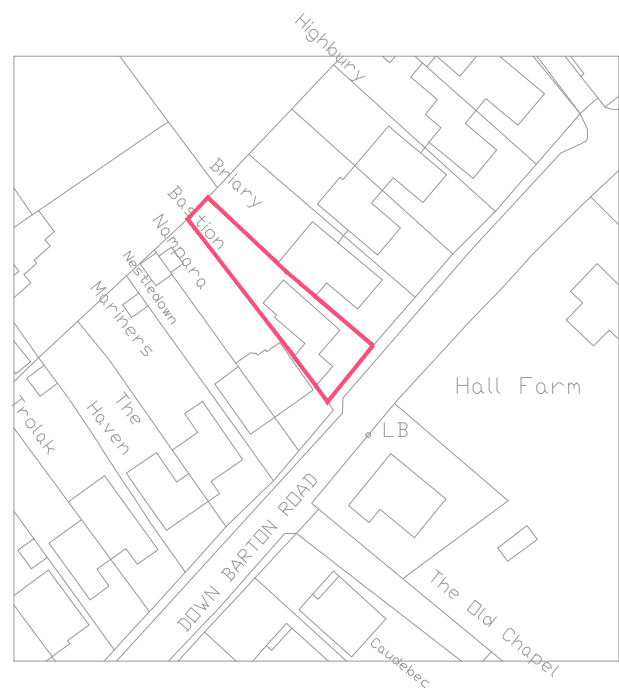

Serial number: 250815
 ©Crown copyright and database right 2022
 Ordnance Survey licence 100048957
 Reproduction in whole or in part is prohibited
 without the prior permission of Ordnance Survey

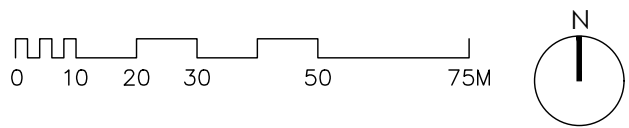

designIT Limited T:07859 157589
 14 Southwood Gardens
 Ramsgate
 Kent
 CT11 0BQ
 ian@designitbuild
 www.designitbuild

PROJECT TITLE:
**BASTION, DOWN BARTON DRIVE
 ST NICOLAS AT WADE
 KENT
 GARAGE CONVERSION, PORCH
 AND ASSOCIATED WORKS**

DRAWING DESCRIPTION:

SITE LOCATION PLAN

SCALE: 1:1250@A4 DRAWN BY: IT
 DATE: OCT 22 CHECKED BY:

STATUS: **PLANNING**

DRAWING NUMBER: 01 REVISION: