



Revisions	Date	Drawn	Chk'd
P01	First Issue	23/11/22	BM

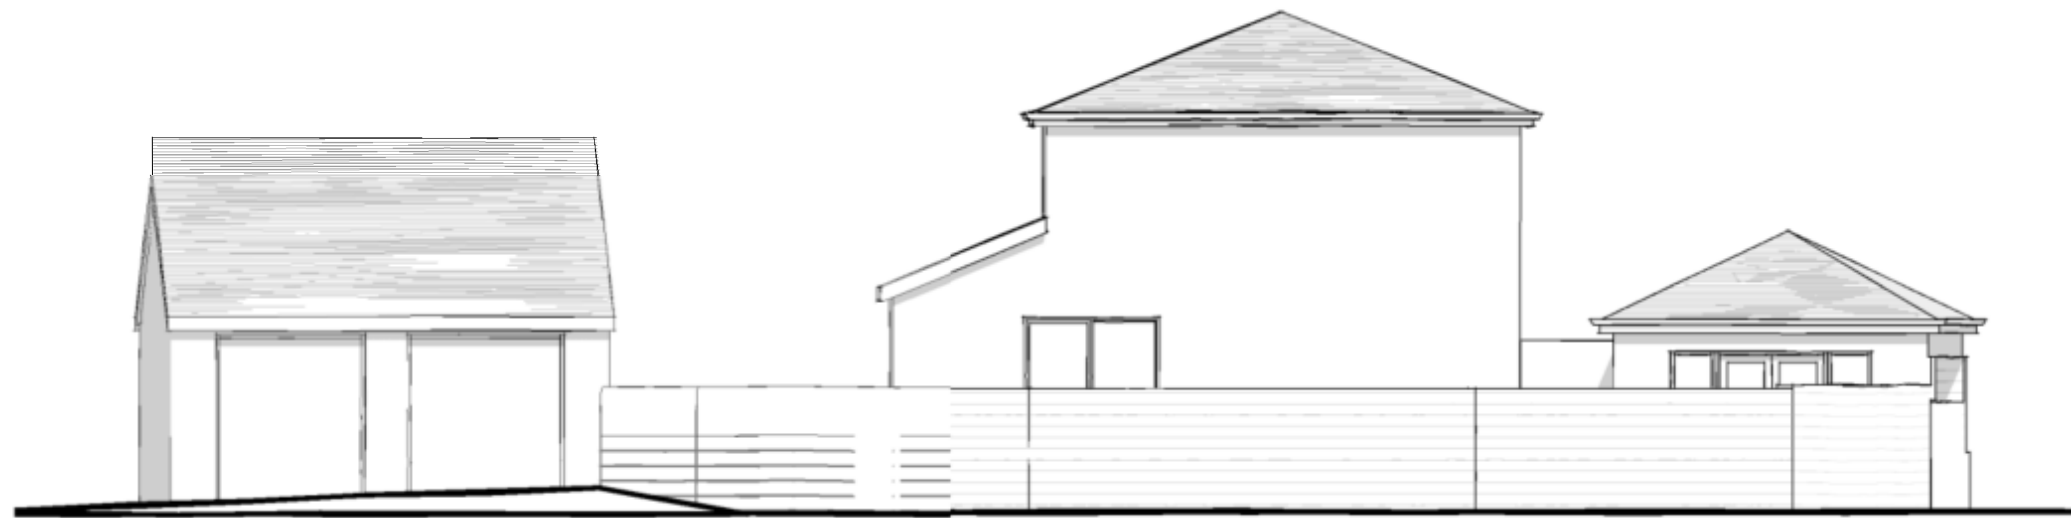

Street Scene as Existing
1 : 100

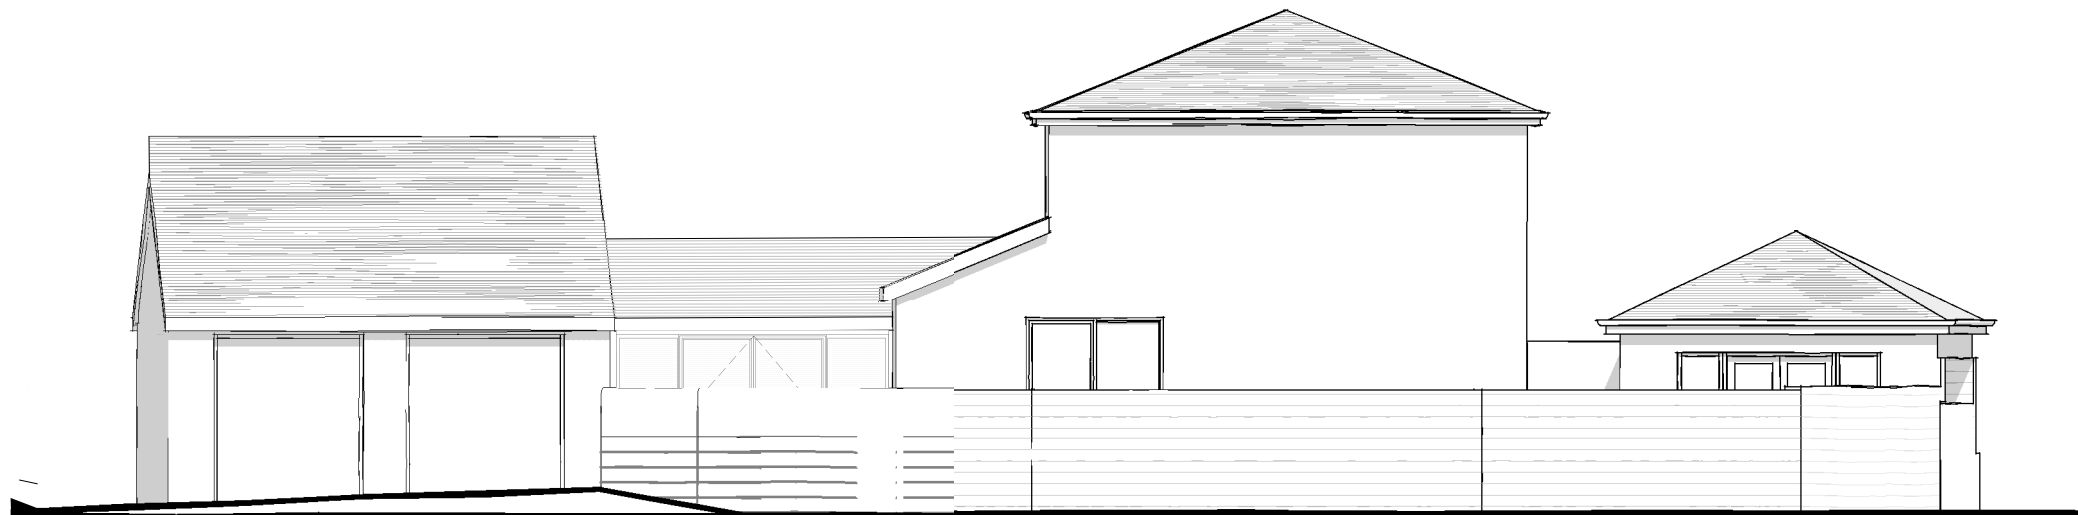

Street Scene Proposed
1 : 100

Client

Mr M. Rawlinson

Project

Proposed Link Extension between
House and Garage, Pear Tree
Cottages, Mendlesham

Title

Street Scenes

Project N° Drawing N° Revision

2230 - G0 - 400 **P01**

Scale - unless otherwise stated Issued For

1 : 100 @ A3 PLANNING