


version	date	author	version notes
P1	As DWG	As DWG	Initial Issue

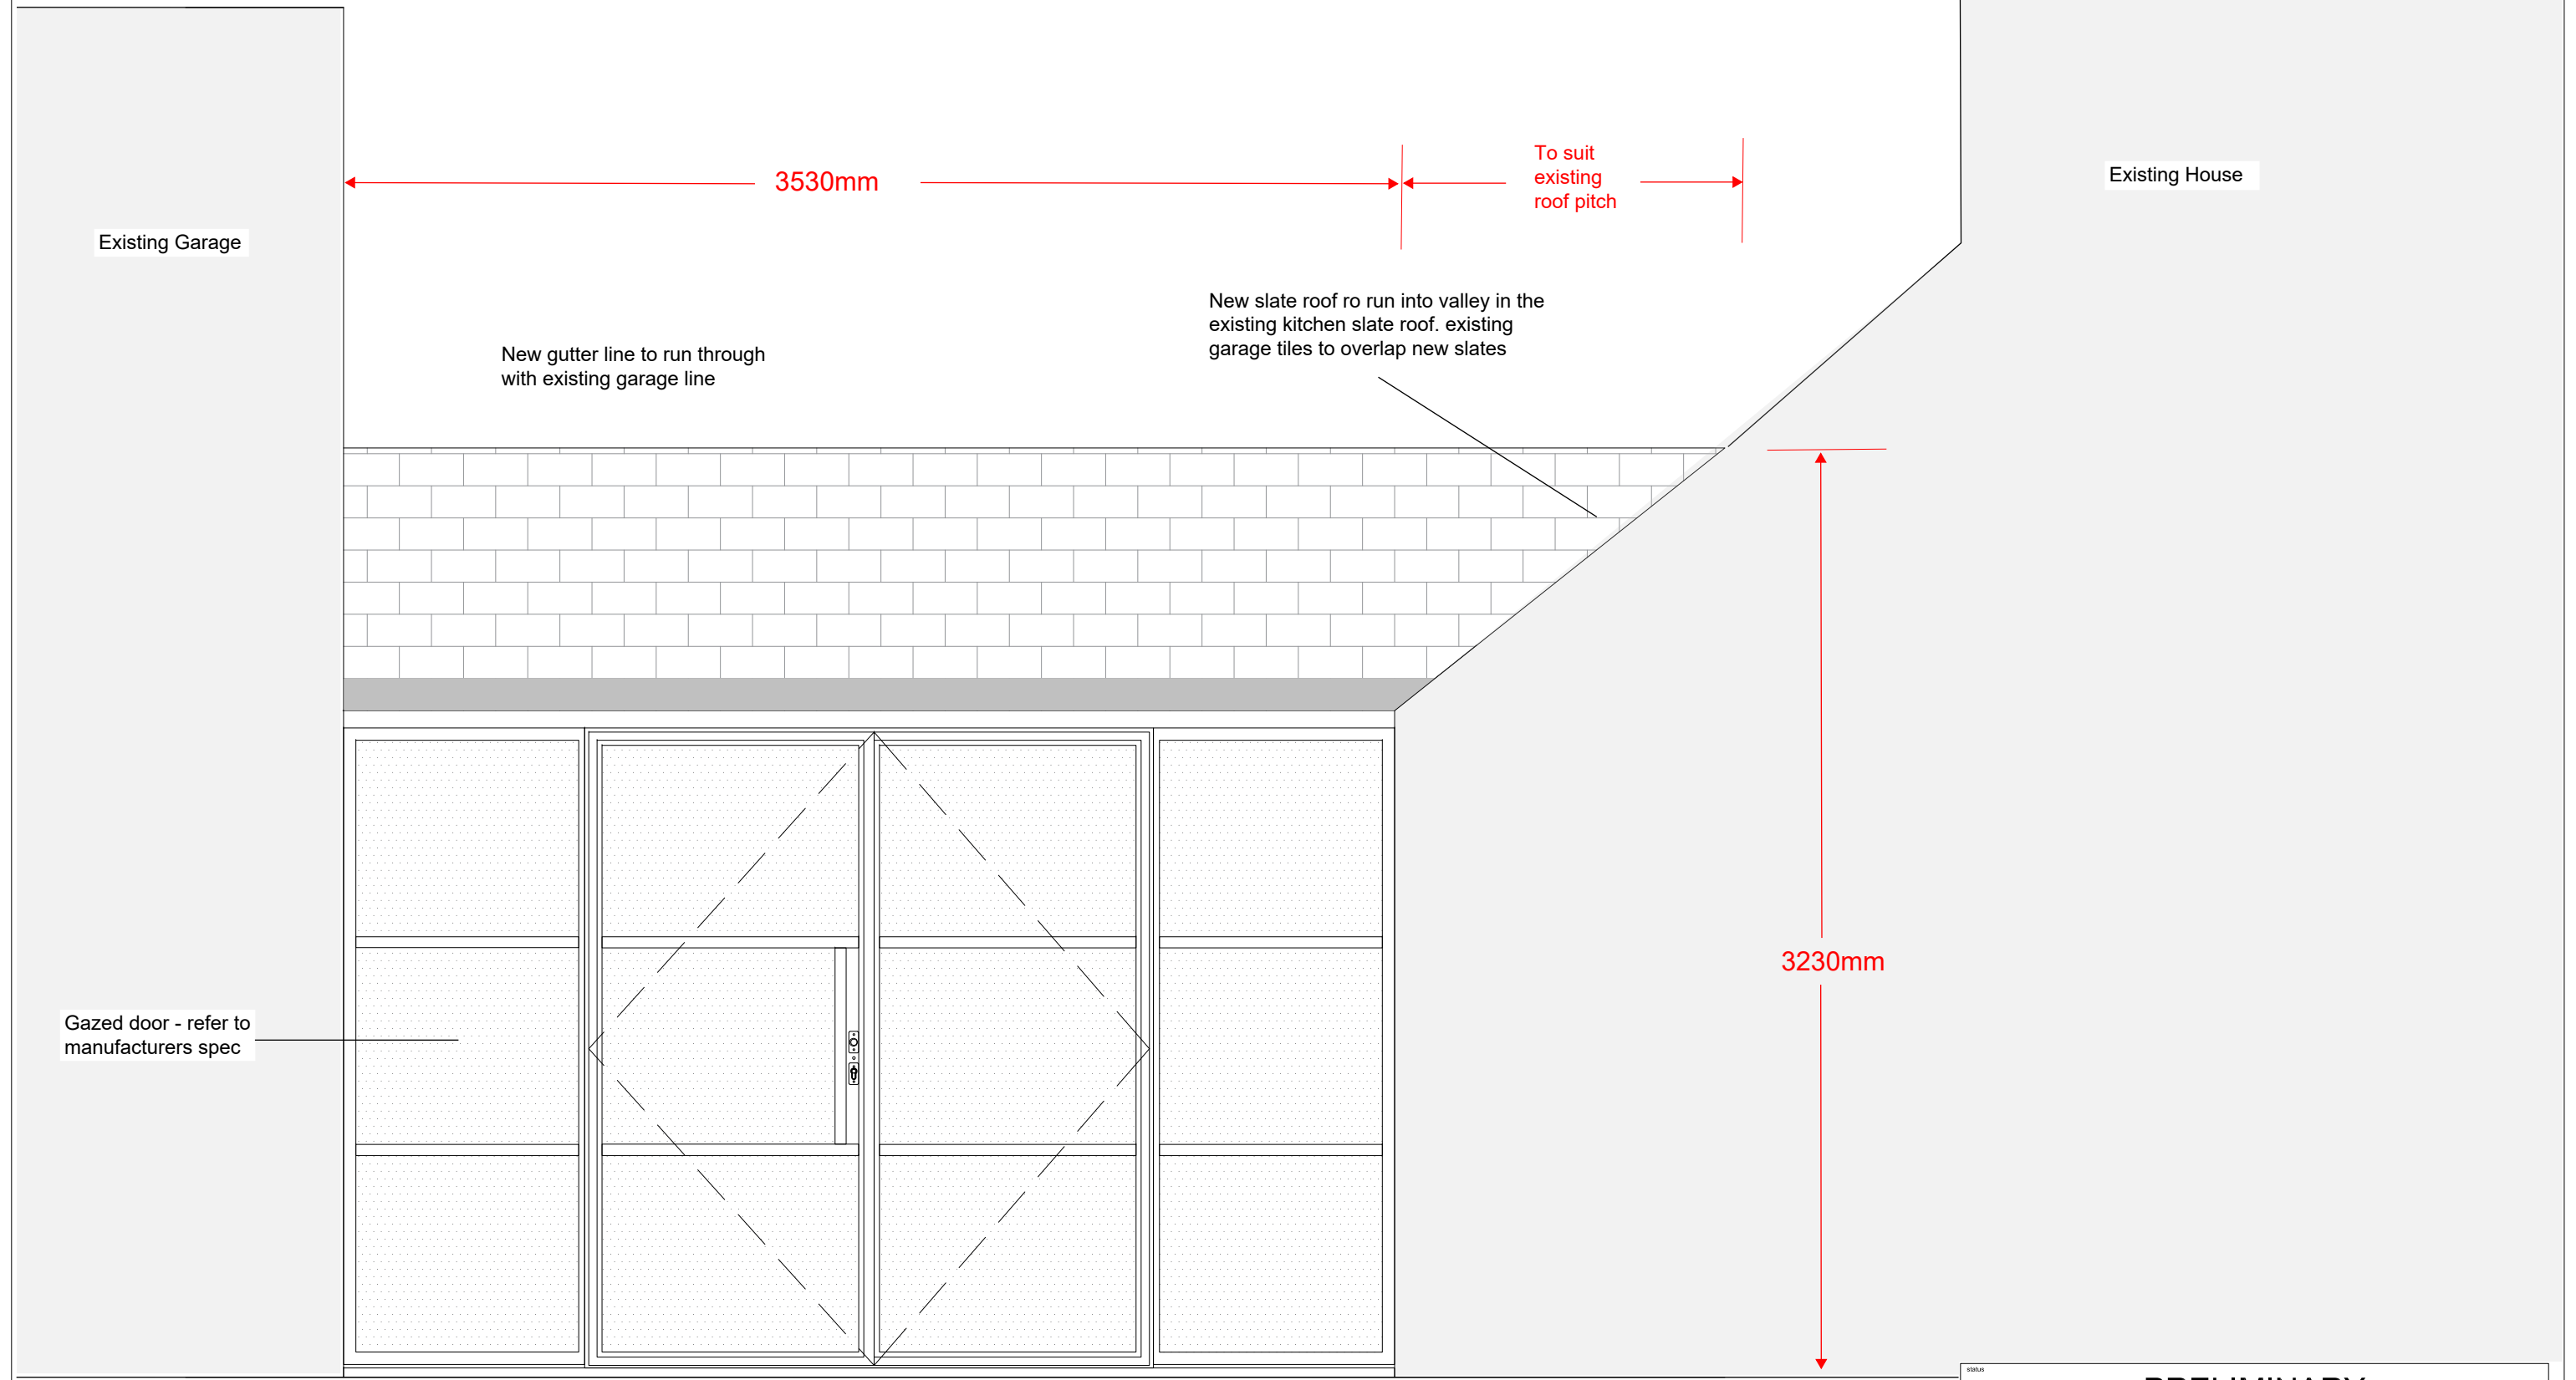

**01** Ground Floor Extension - Elevation  
Scale 1:20

**PRELIMINARY**

**Orbit Architects**

project Pear Tree Cottages, Mendlesham  
 title GA Proposed Elevation  
 scale 1:20 @ A3 date 28.07.22 author MFY job no. 2230-G0-300 ver. P1  
 DO NOT SCALE FROM THIS DRAWING: Verify all dimensions on site  
 © Orbit Architects 83 Blackfriars Road, London SE1 8HA t. 020 7593 3380 w. www.orbitarchitects.com e. info@orbitarchitects.com