
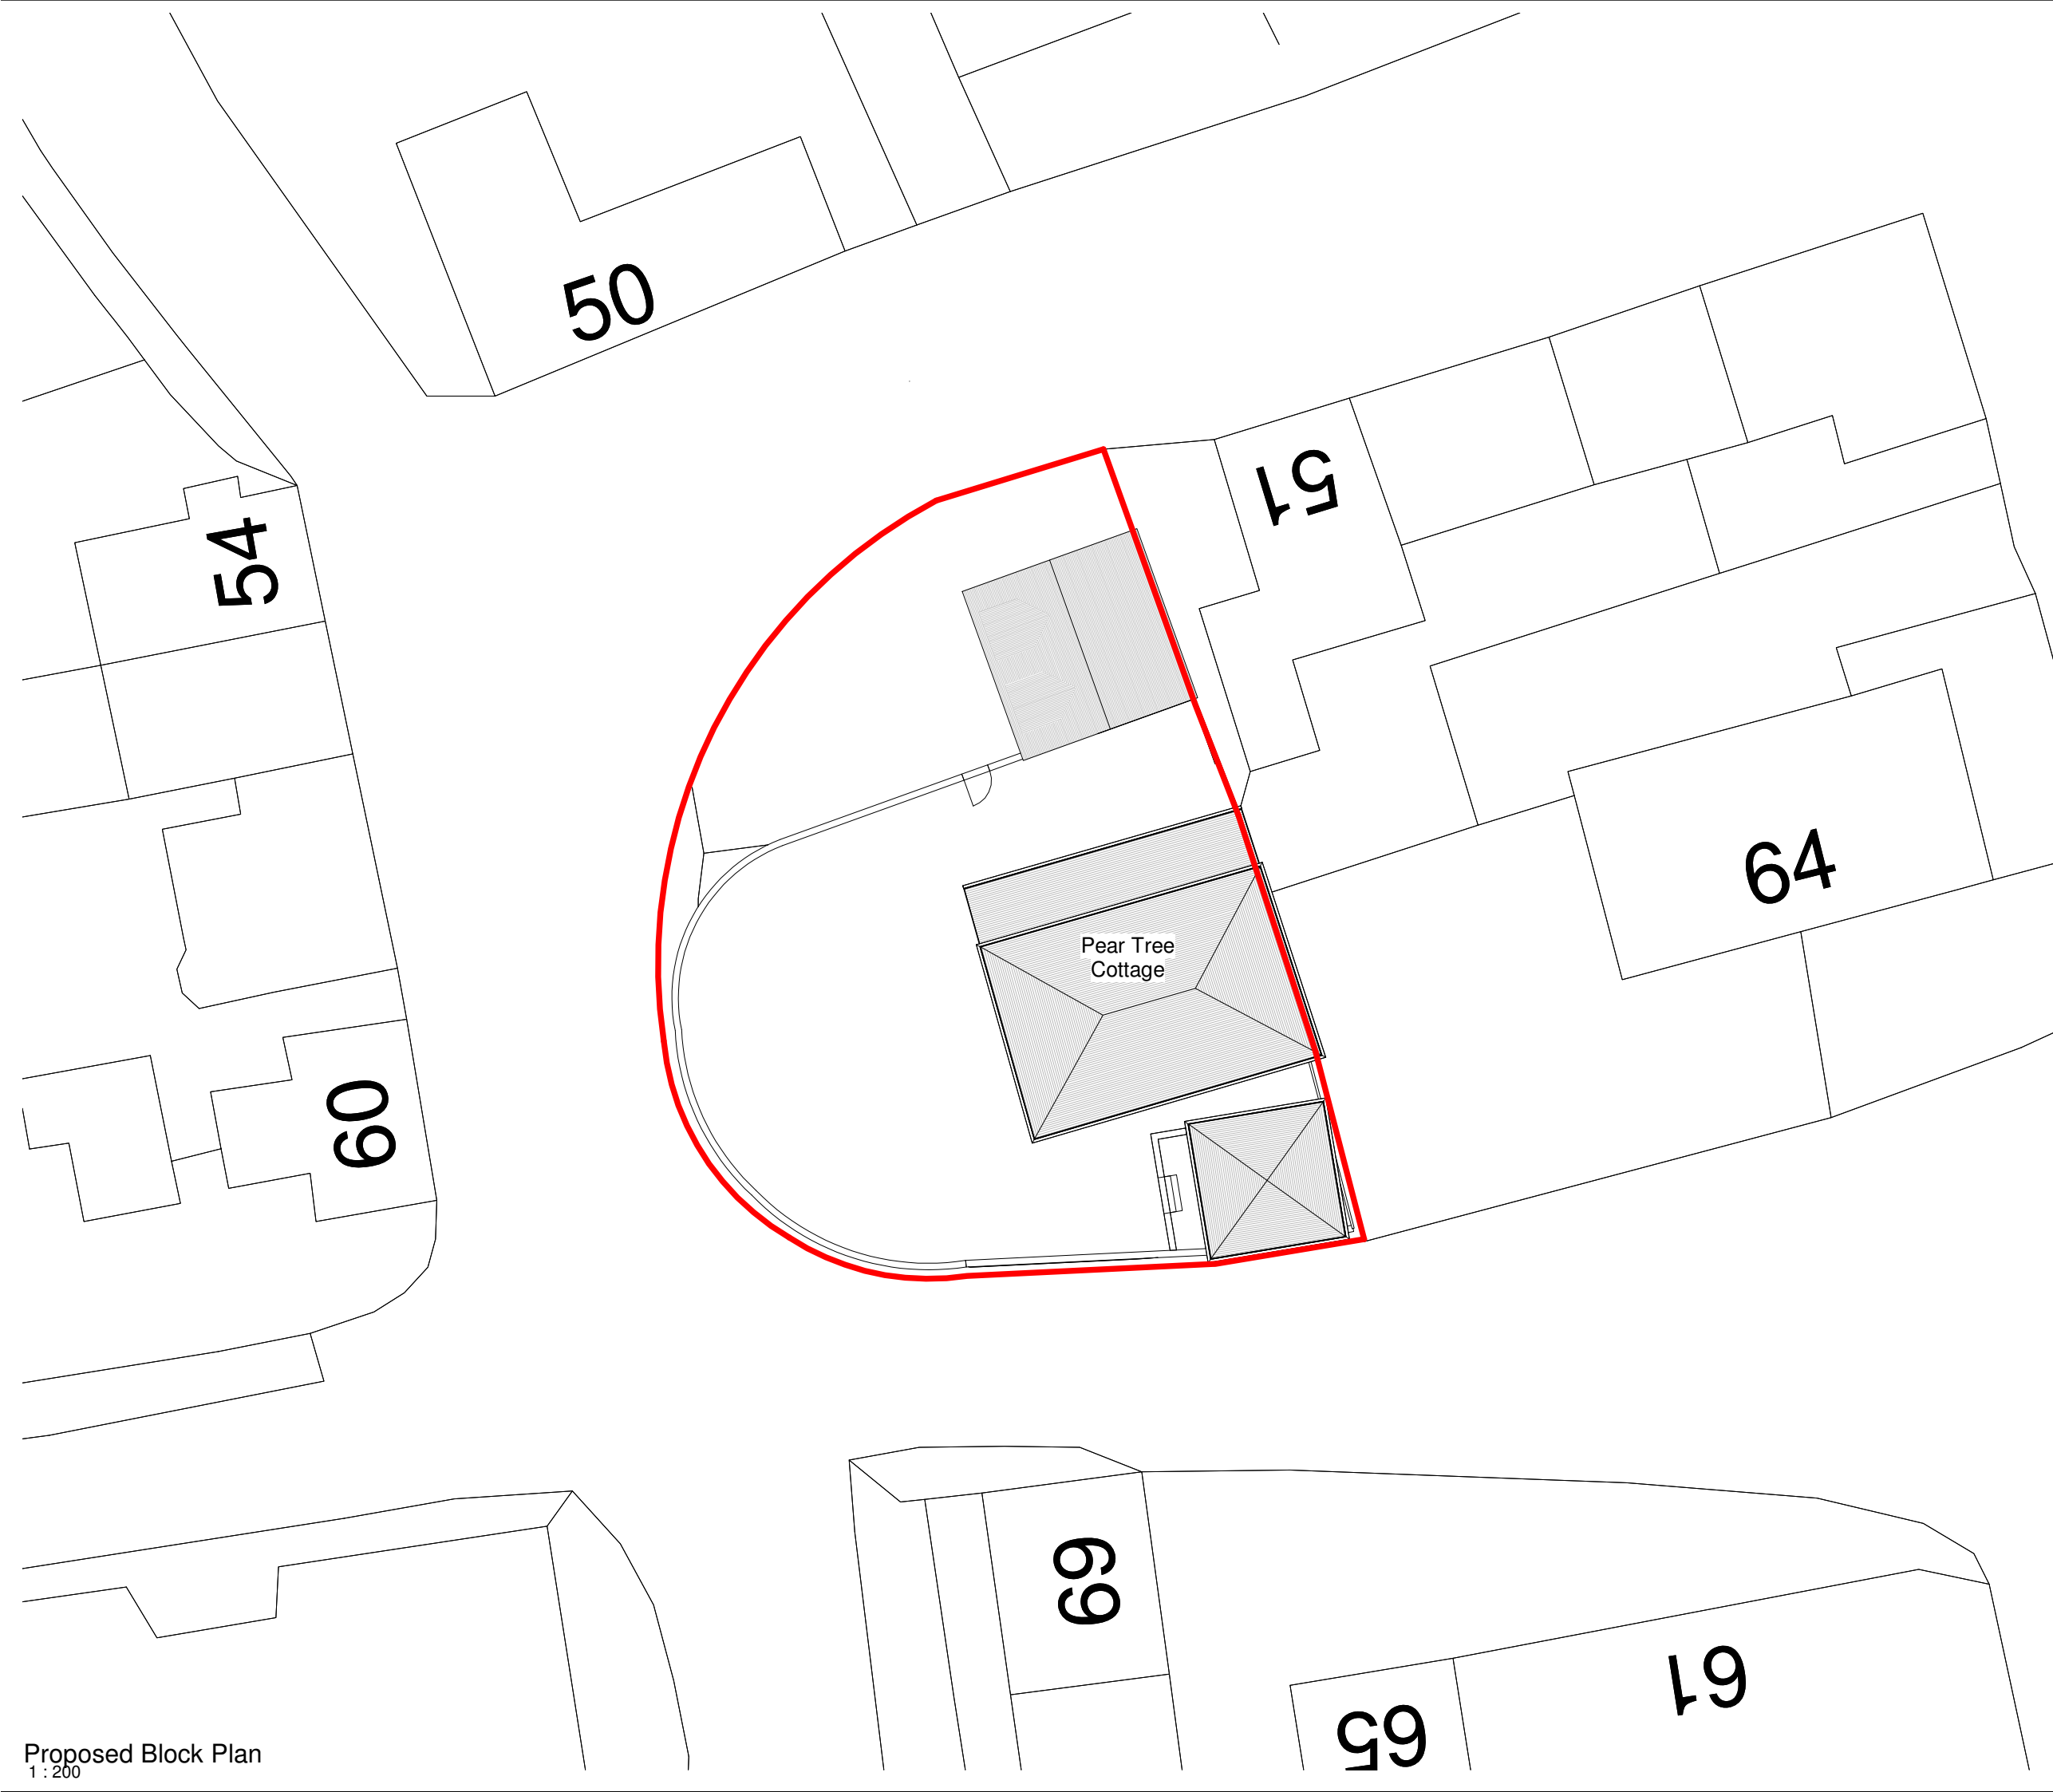


NO DIMENSIONS TO BE SCALED FROM THIS DRAWING

Revisions Date Drawn / Chk'd

P01 First Issue 23/11/22 BM

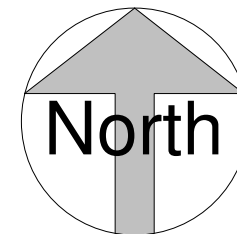

Client

Mr M. Rawlinson

Project

Proposed Link Extension between House and Garage, Pear Tree Cottages, Mendlesham

Title

Block Plan as Existing

Project N° Drawing N° Revision

2230 - G0 - 002 P01

Scale - unless otherwise stated Issued For

1 : 200 @ A3 PLANNING