



EXISTING BLOCK PLAN 1:500

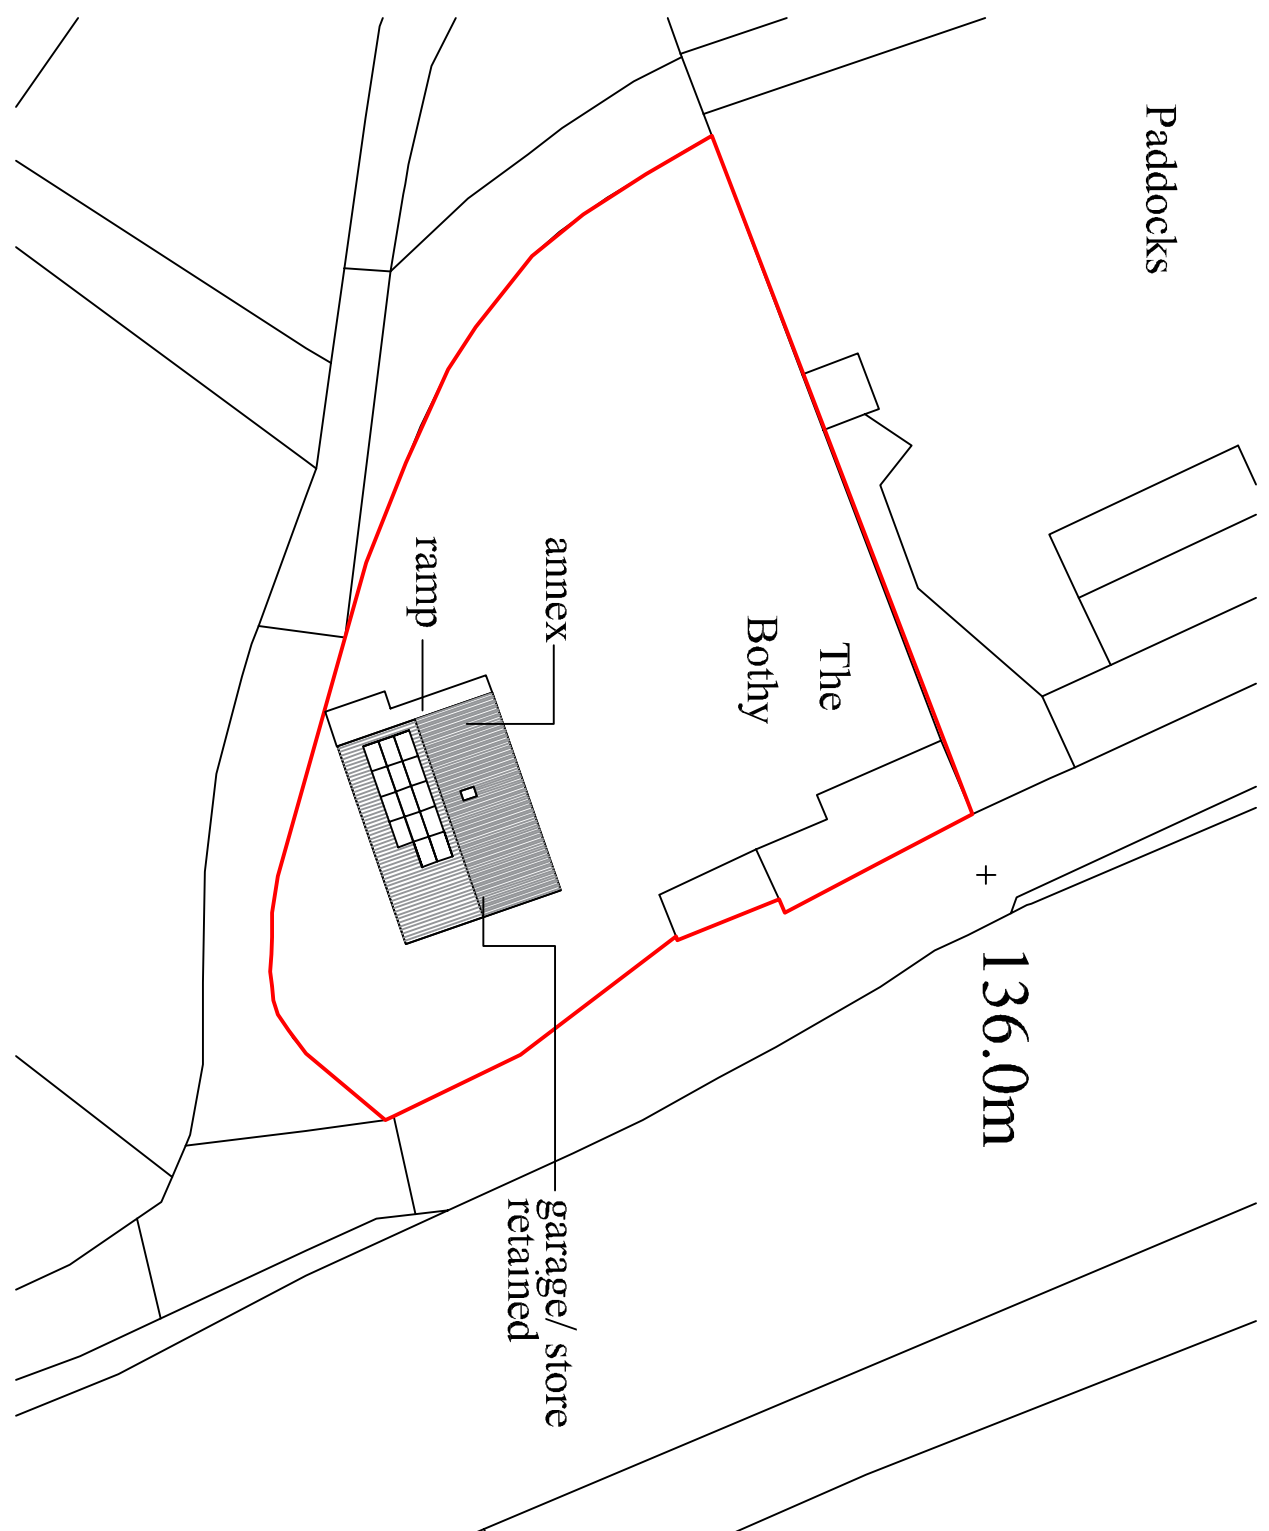

PROPOSED BLOCK PLAN 1:500

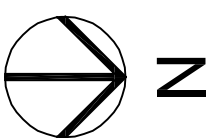

N



SCALE BAR

SITE LOCATION PLAN 1:500@ A3
 THE BOTHY
 DULFORD
 EX15 2DX