


NOTE:

1. DO NOT SCALE

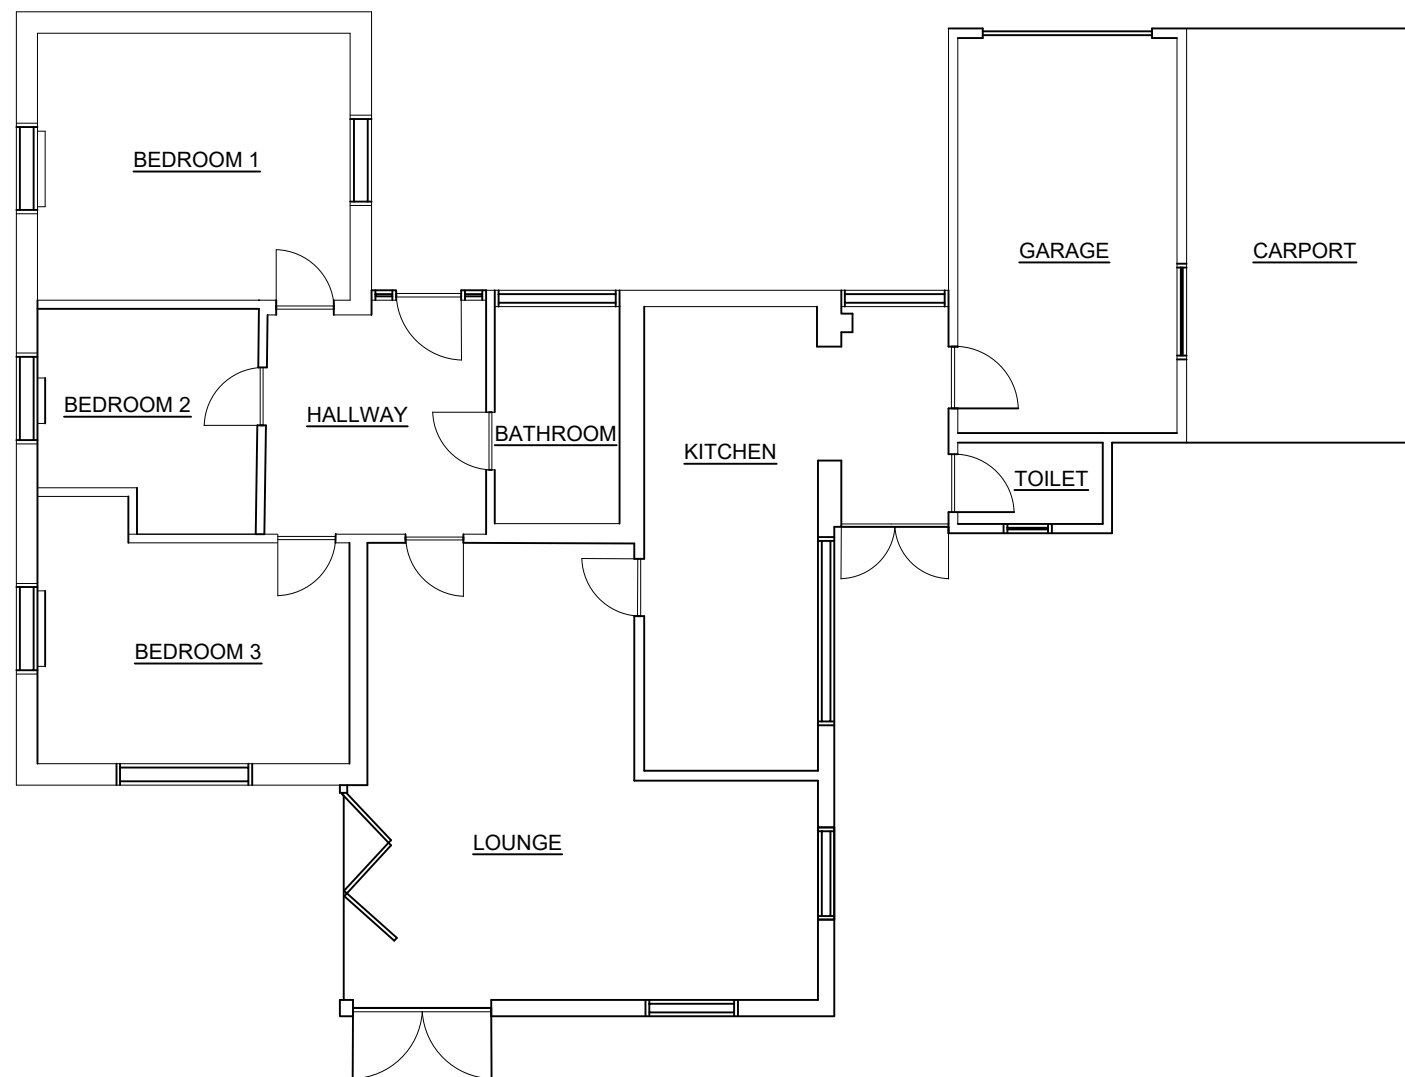

EXISTING PLAN

REV	DESCRIPTION	DATE	BY	AUTH

CLIENT

Mr Neal & Miss Dodgson

PROJECT

Conifers, The Street, Ingham
Bury Saint Edmunds, IP31 1NQ

TITLE

Existing Building Layout

DRAWN	AUTHORISED	SCALE	STORAGE	DATE
CN	CN	1/100	SERV	02.10.22
PROJECT NO.	DRAWING NO.	REV		
CON22	003	-		

STAGE:-

PLANNING