


NOTE:

1. DO NOT SCALE
2. DIMENSIONS ARE IN METRES

KEY:

- ORIGINAL BUILDING EXTENTS
- PROPOSED BUILDING EXTENSION (32m² excl. Porch)
- Structural Amendments (Removed Walls)
To be investigated by Structural Engineer

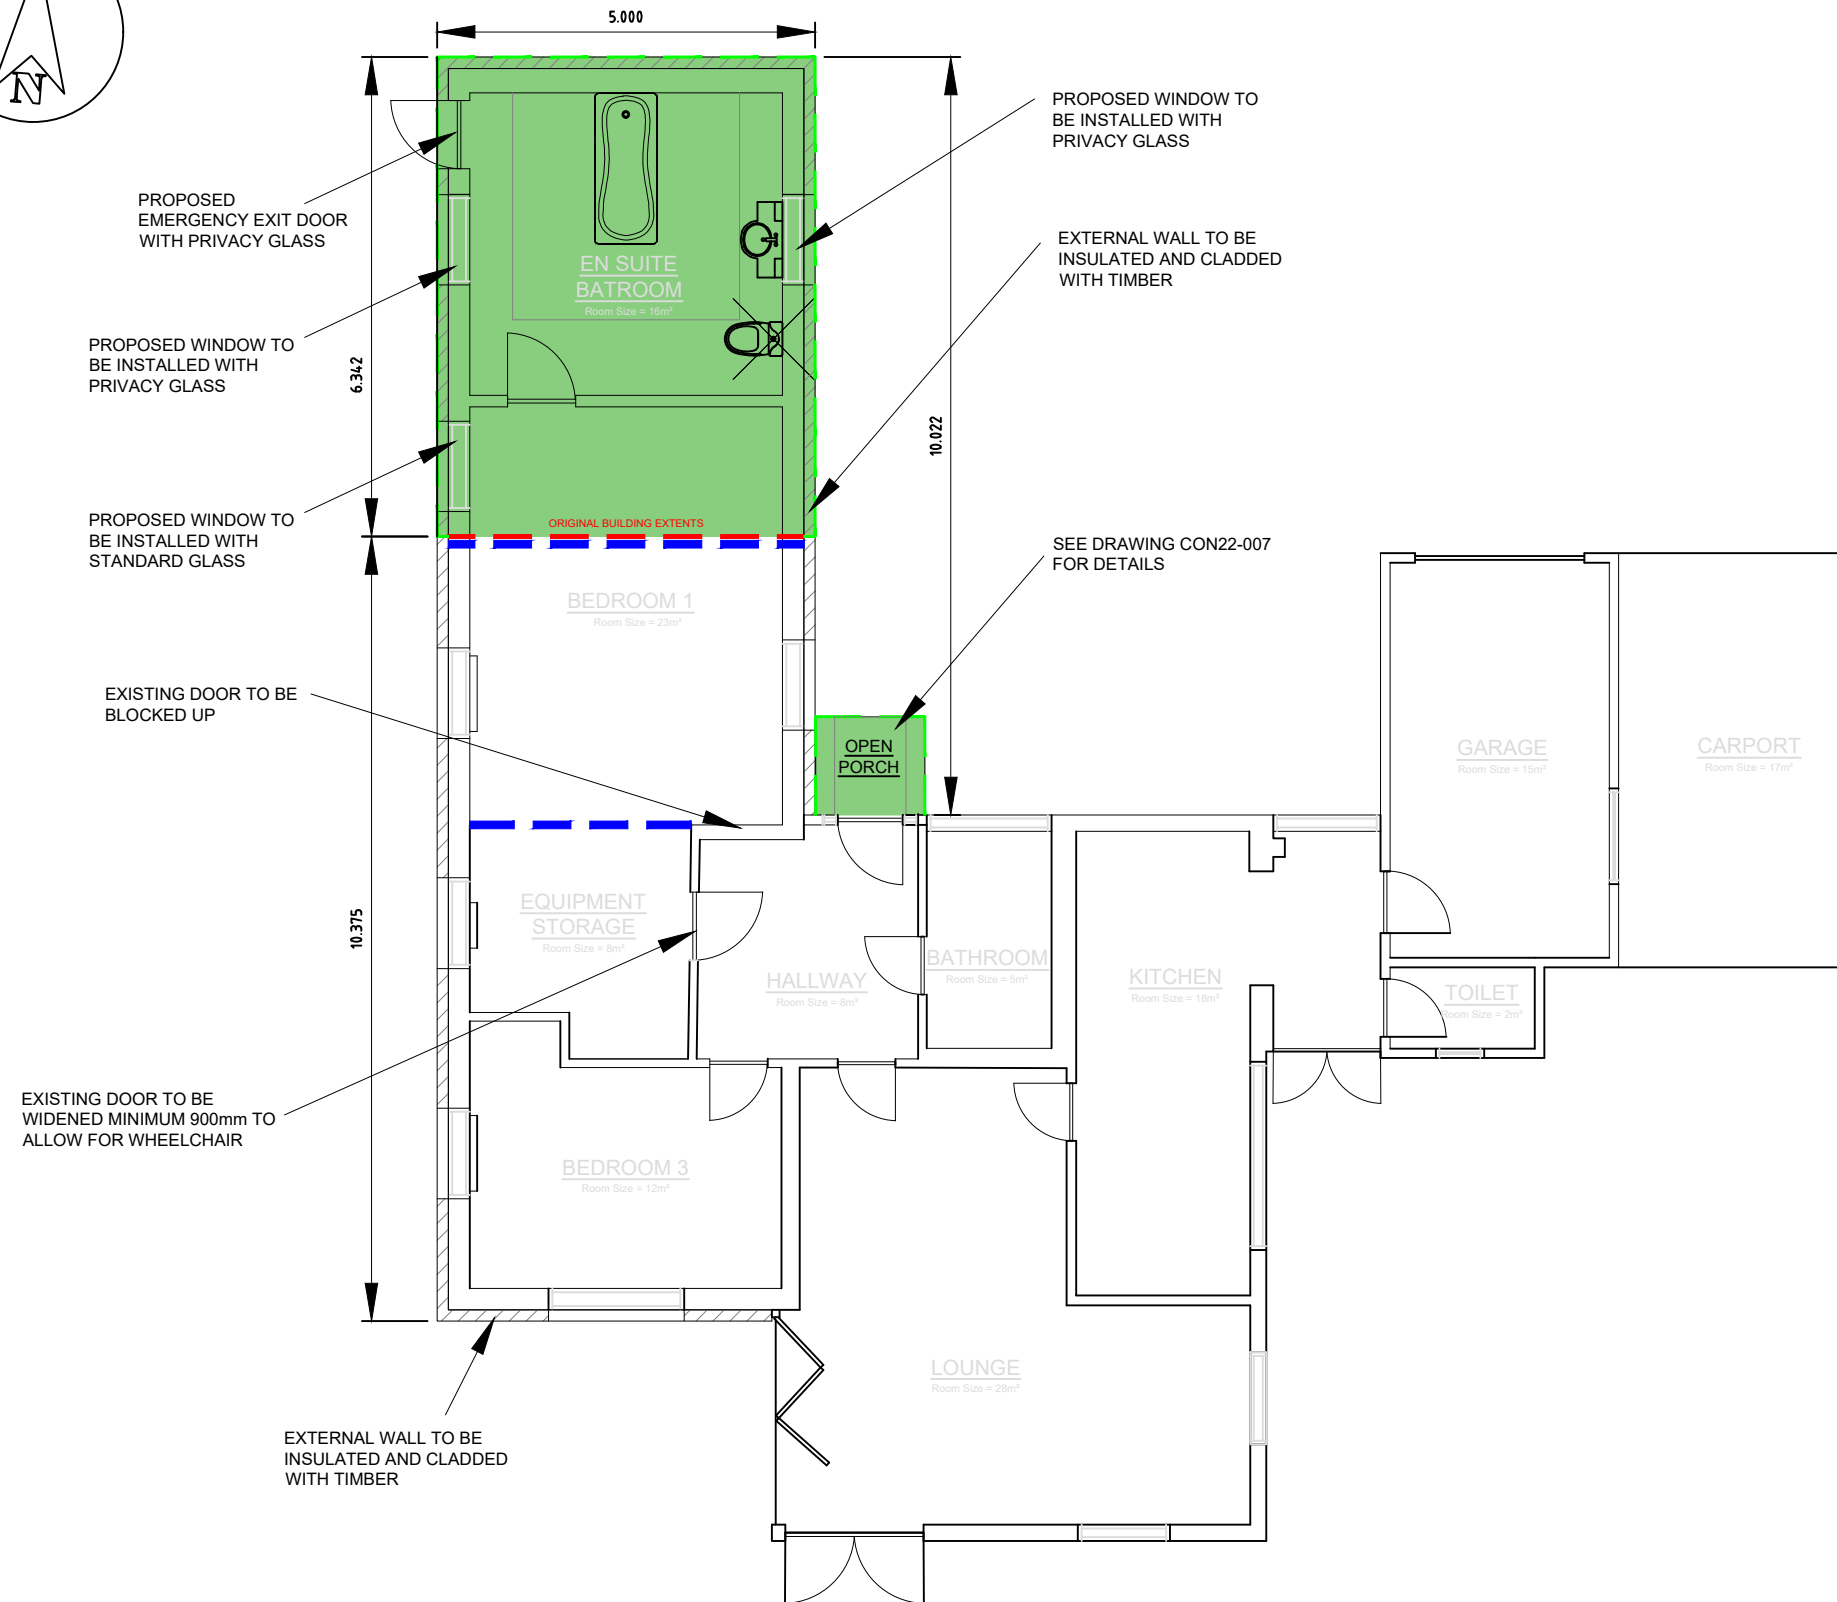

PROPOSED PLAN

REV	DESCRIPTION	DATE	BY	AUTH
A	Plan view updated to show porch	26.11.22	CN	CN

CLIENT
Mr Neal & Miss Dodgson

PROJECT
Conifers, The Street, Ingham
Bury Saint Edmunds, IP31 1NQ

TITLE
Proposed Building Layout

DRAWN	AUTHORISED	SCALE	STORAGE	DATE
CN	CN	1/100	SERV	02.10.22
PROJECT NO.	DRAWING NO.	REV		
CON22	006	A		

STAGE:-
PLANNING