
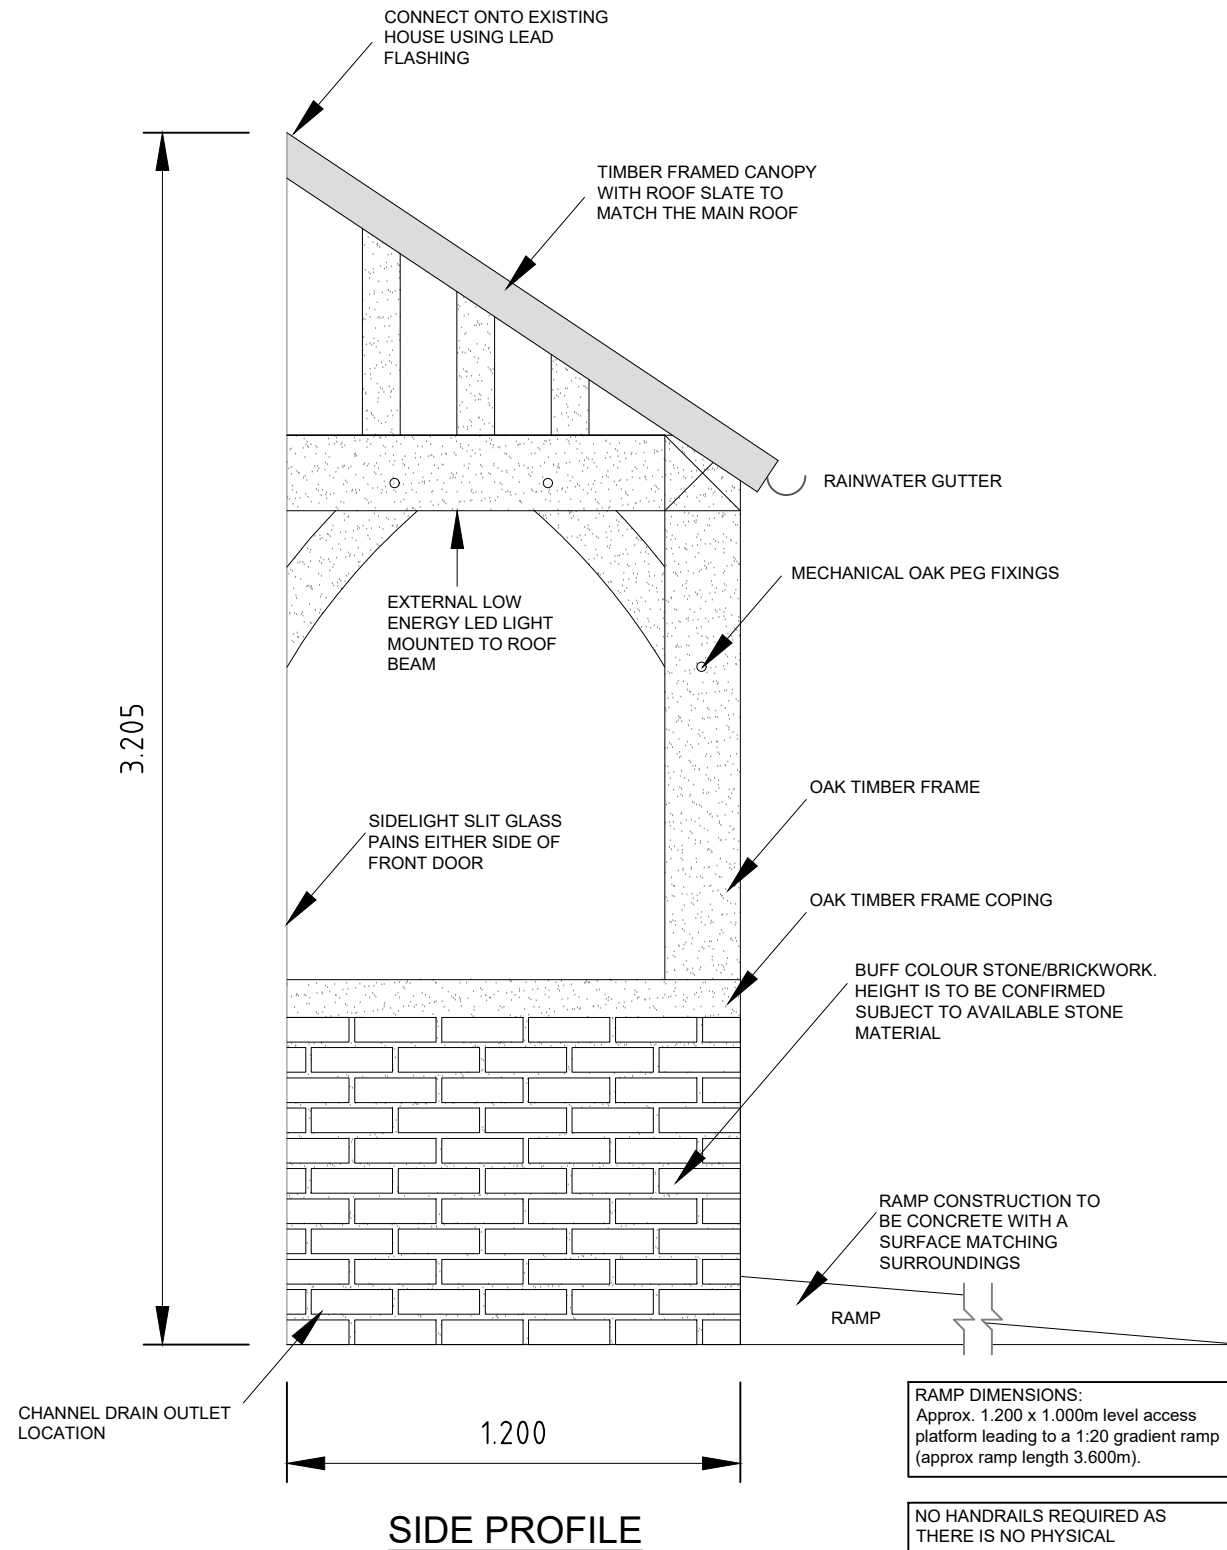


NOTE:

1. DO NOT SCALE
2. DIMENSIONS ARE IN METRES

ROOF TO PROTECT THE PROPERTY FROM PRECIPITATION AS IT IS PROPOSED TO HAVE LEVEL ACCESS. THIS ROOF WILL ALSO PROTECT THE DISABLED PERSON FROM WEATHER WHILST THE MAIN DOOR IS BEING UNLOCKED AND OPENED.

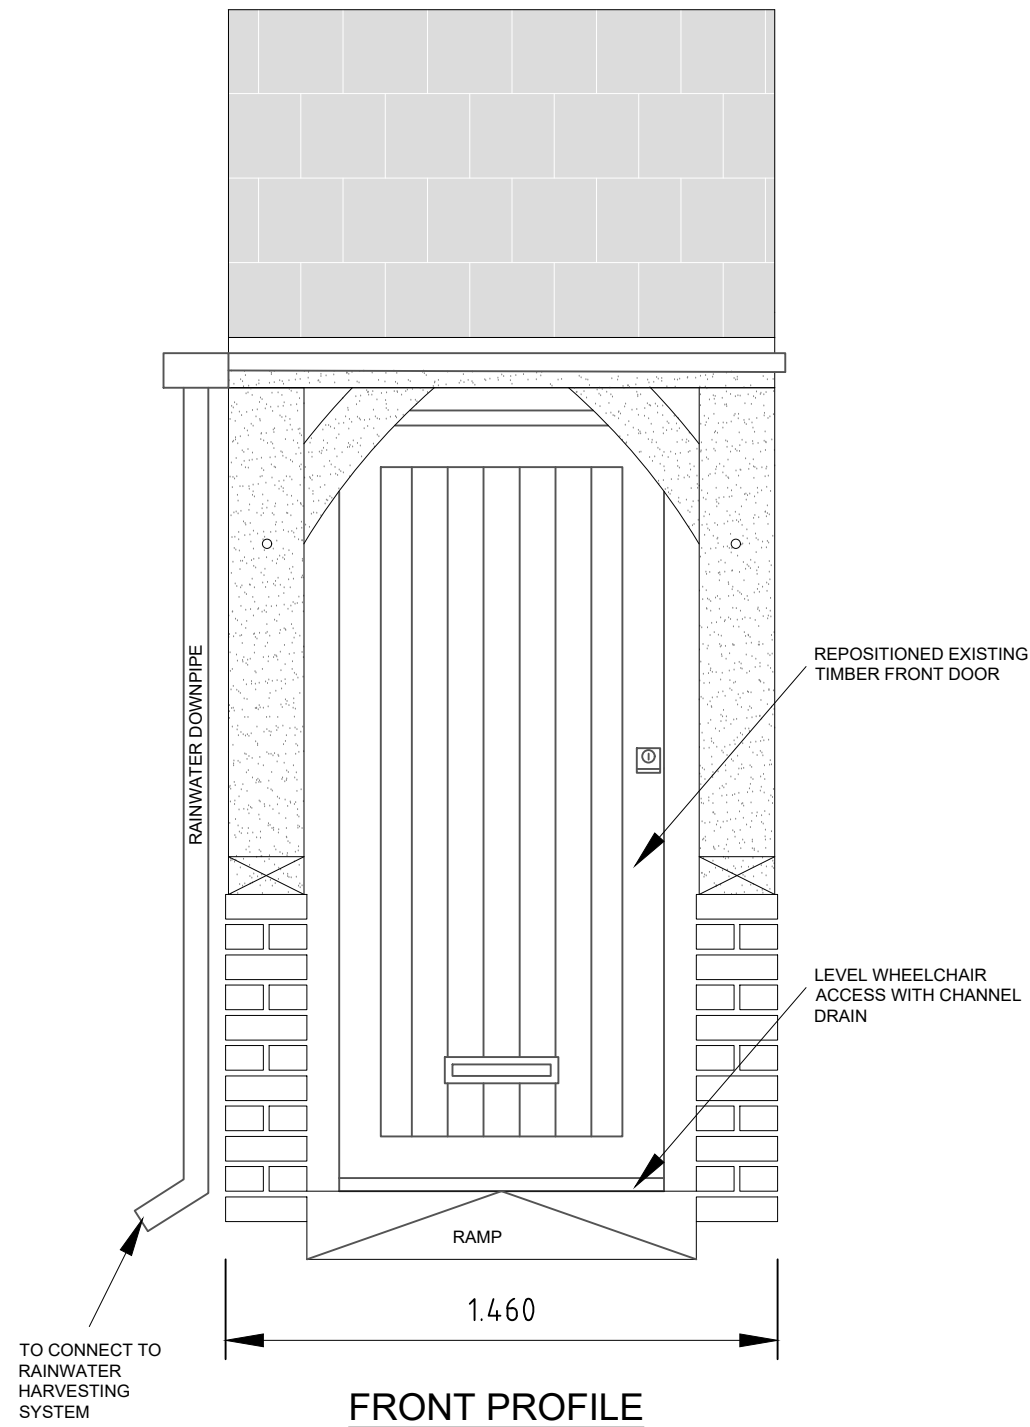

RAMP DIMENSIONS:
Approx. 1.200 x 1.000m level access platform leading to a 1:20 gradient ramp (approx ramp length 3.600m).

NO HANDRAILS REQUIRED AS THERE IS NO PHYSICAL REQUIREMENT.

REV	DESCRIPTION	DATE	BY	AUTH

CLIENT
Mr Neal & Miss Dodgson

PROJECT
Conifers, The Street, Ingham
Bury Saint Edmunds, IP31 1NQ

TITLE
Proposed Open Porch

DRAWN	AUTHORISED	SCALE	STORAGE	DATE
CN	CN	1/20	SERV	02.10.22
PROJECT NO.	DRAWING NO.	REV		
CON22	007	-		

STAGE:-
PLANNING