



NOTE:

- DO NOT SCALE

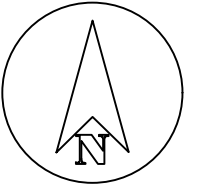

SITE BLOCK PLAN
Scale 1:500

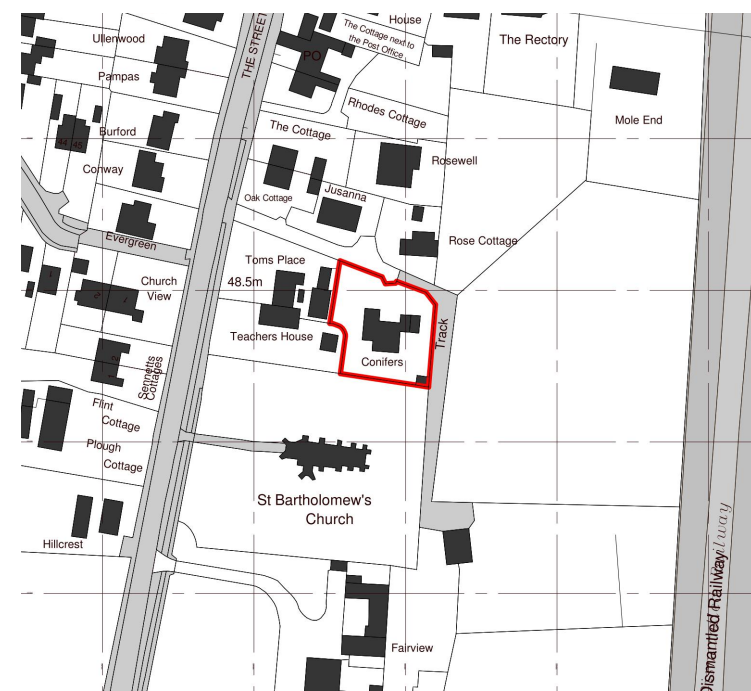

SITE LOCATION PLAN
Scale 1:1000

| REV | DESCRIPTION | DATE | BY | AUTH |
|-----|-----------------------|----------|----|------|
| A | Drawing title amended | 26.11.22 | CN | CN |

CLIENT

Mr Neal & Miss Dodgson

PROJECT

Conifers, The Street, Ingham
Bury Saint Edmunds, IP31 1NQ

TITLE

Location & Block Plan

| DRAWN | AUTHORISED | SCALE | STORAGE | DATE |
|-------------|-------------|--------|---------|----------|
| CN | CN | VARIES | SERV | 19.11.22 |
| PROJECT NO. | DRAWING NO. | REV | | |
| CON22 | 100 | - | | |

STAGE:-

PLANNING