


EXISTING SITE LOCATION PLAN

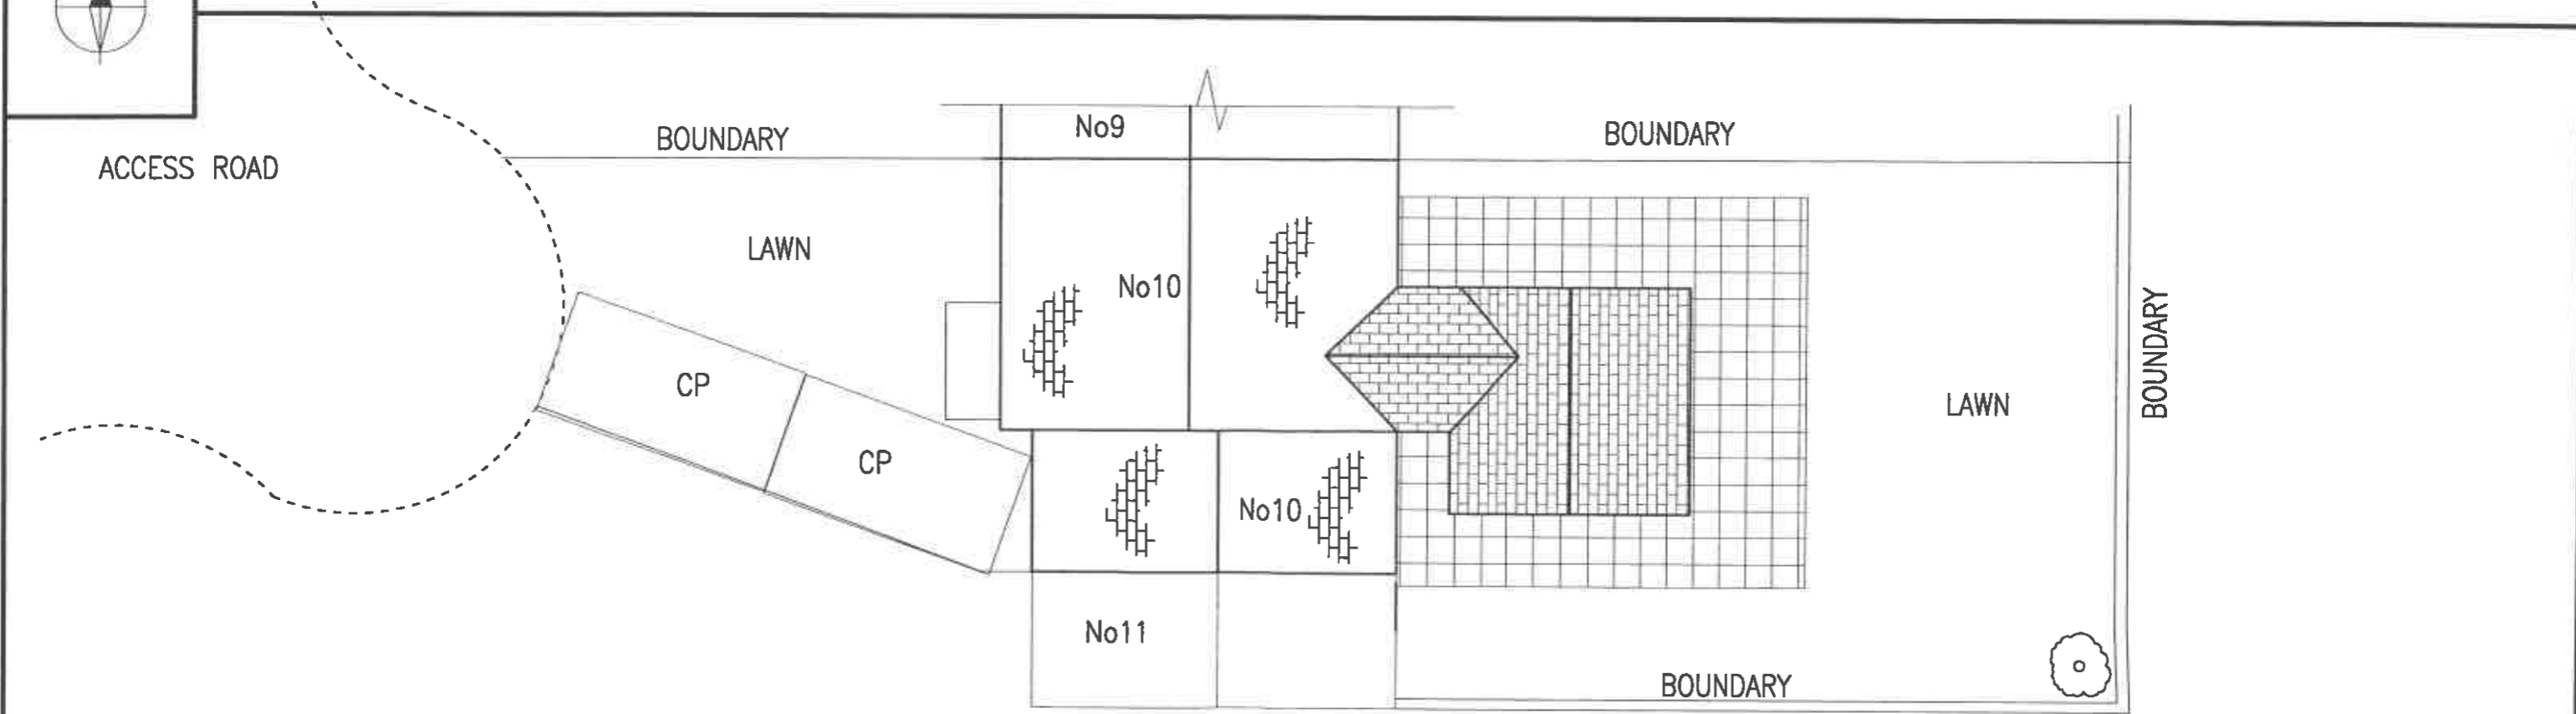

PROPOSED SITE LOCATION PLAN

DRG REF 22/HC/100

EXISTING AND PROPOSED SITE LOCATION PLAN

SCALE 1 : 125 ON A3