


newblockplanDoves

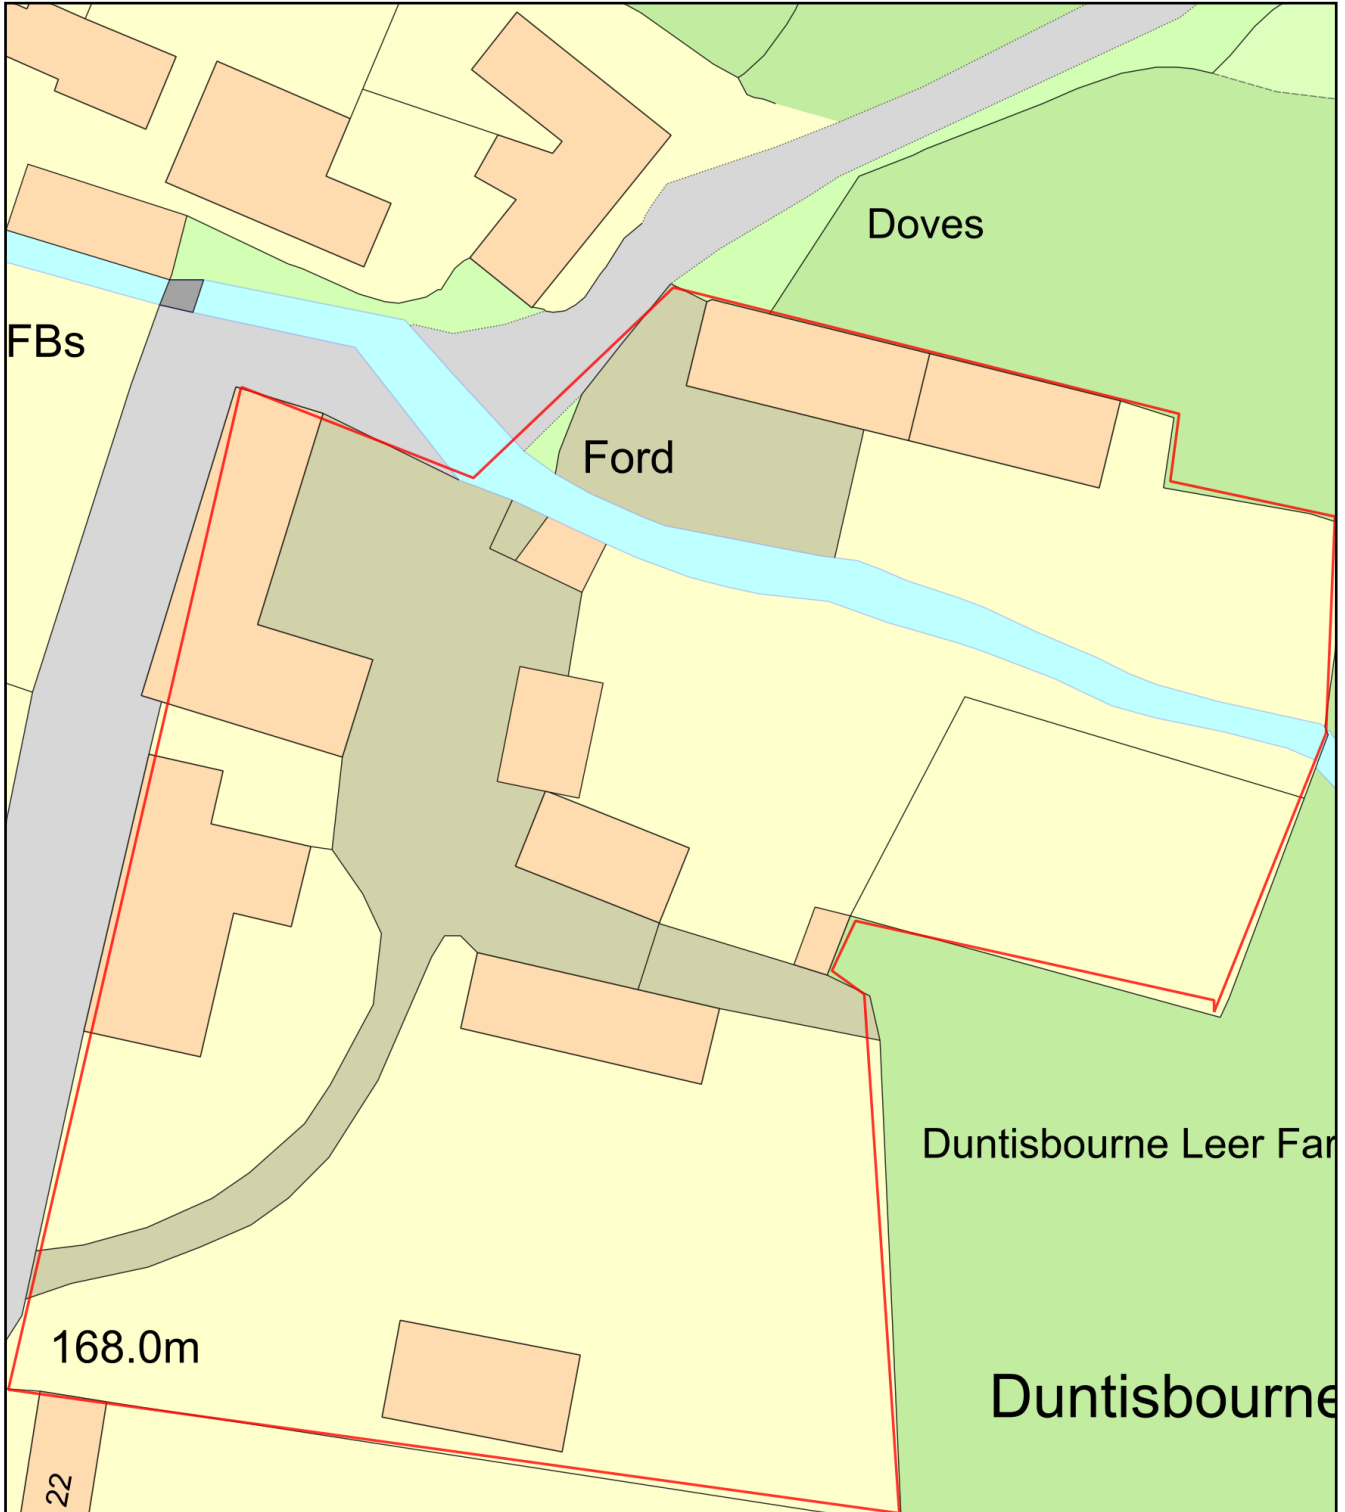

Plan Produced for: Jeremy field

Date Produced: 25 Nov 2022

Plan Reference Number: TQRQM22329111925323

Scale: 1:500 @ A4