


BLOCKPLAN DOVES

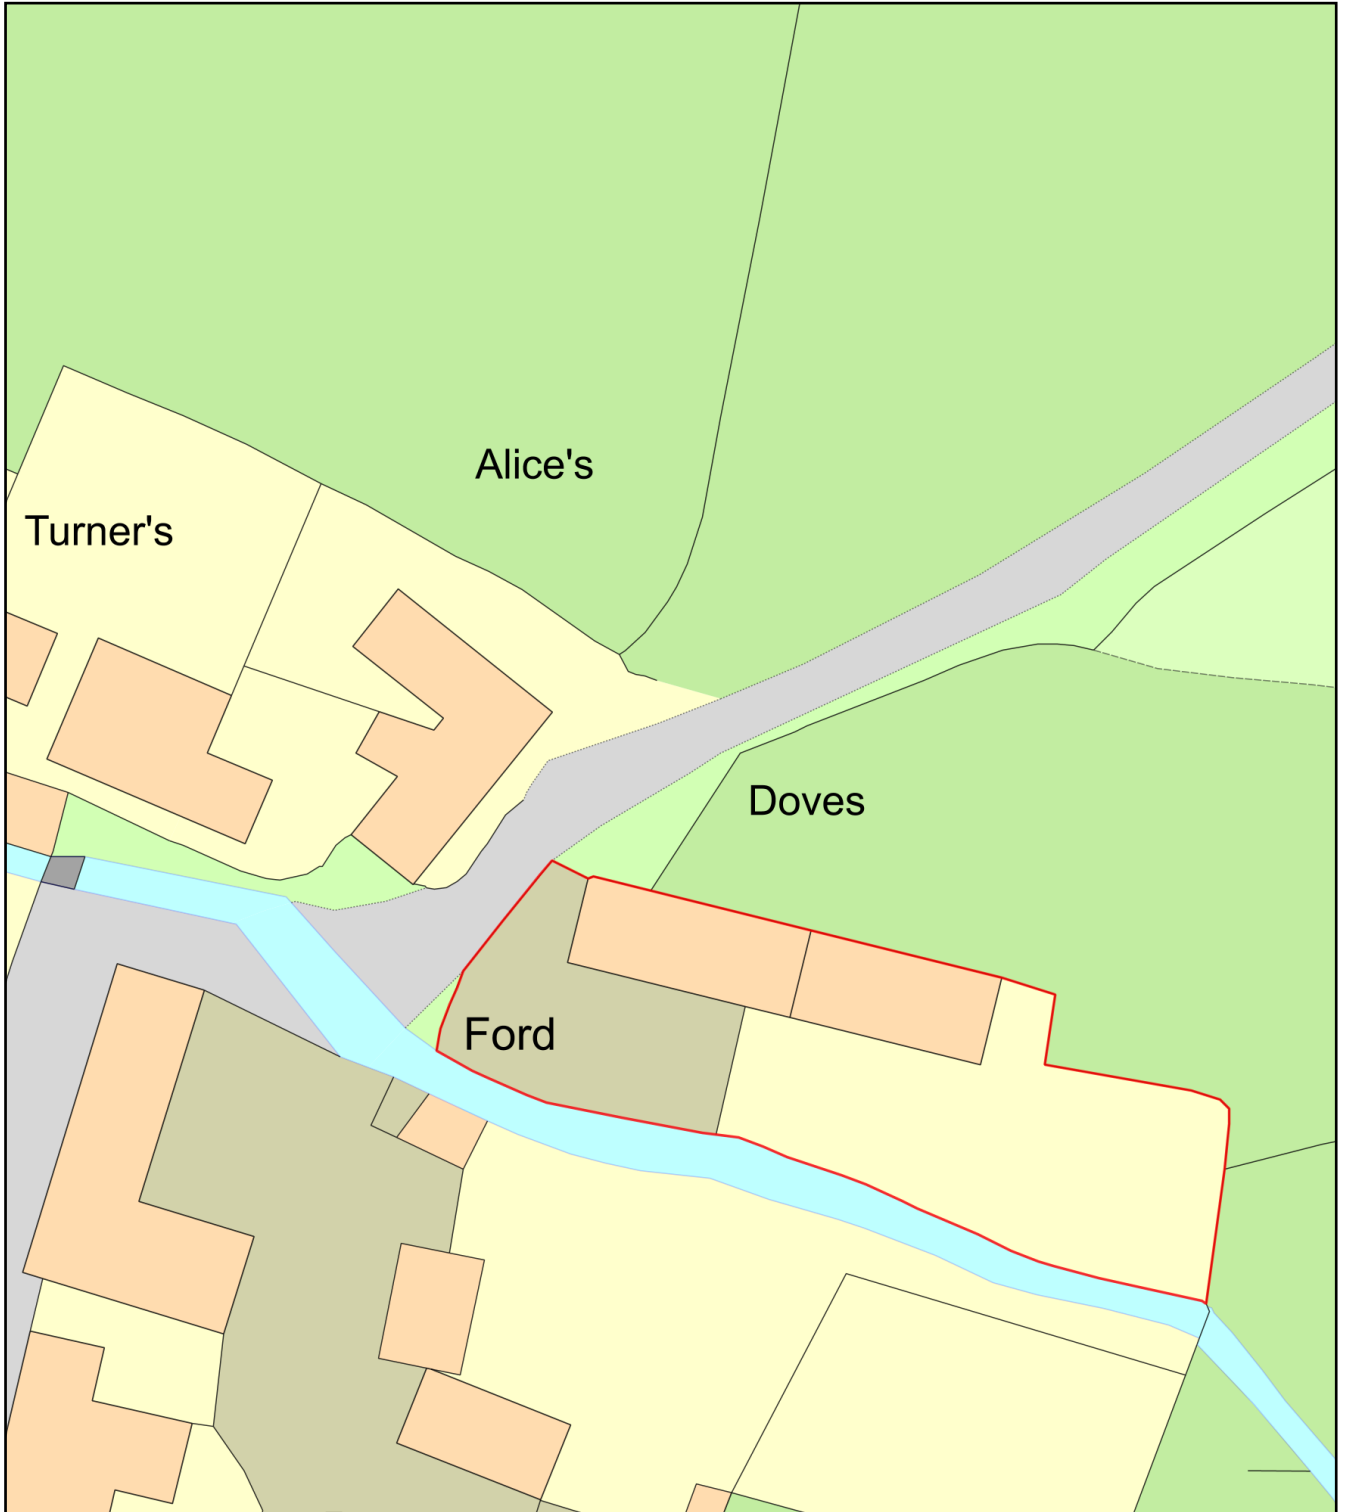

Plan Produced for: JEREMY FIELD

Date Produced: 17 Nov 2022

Plan Reference Number: TQRQM22321165803923

Scale: 1:500 @ A4