


RPA only with stem positions

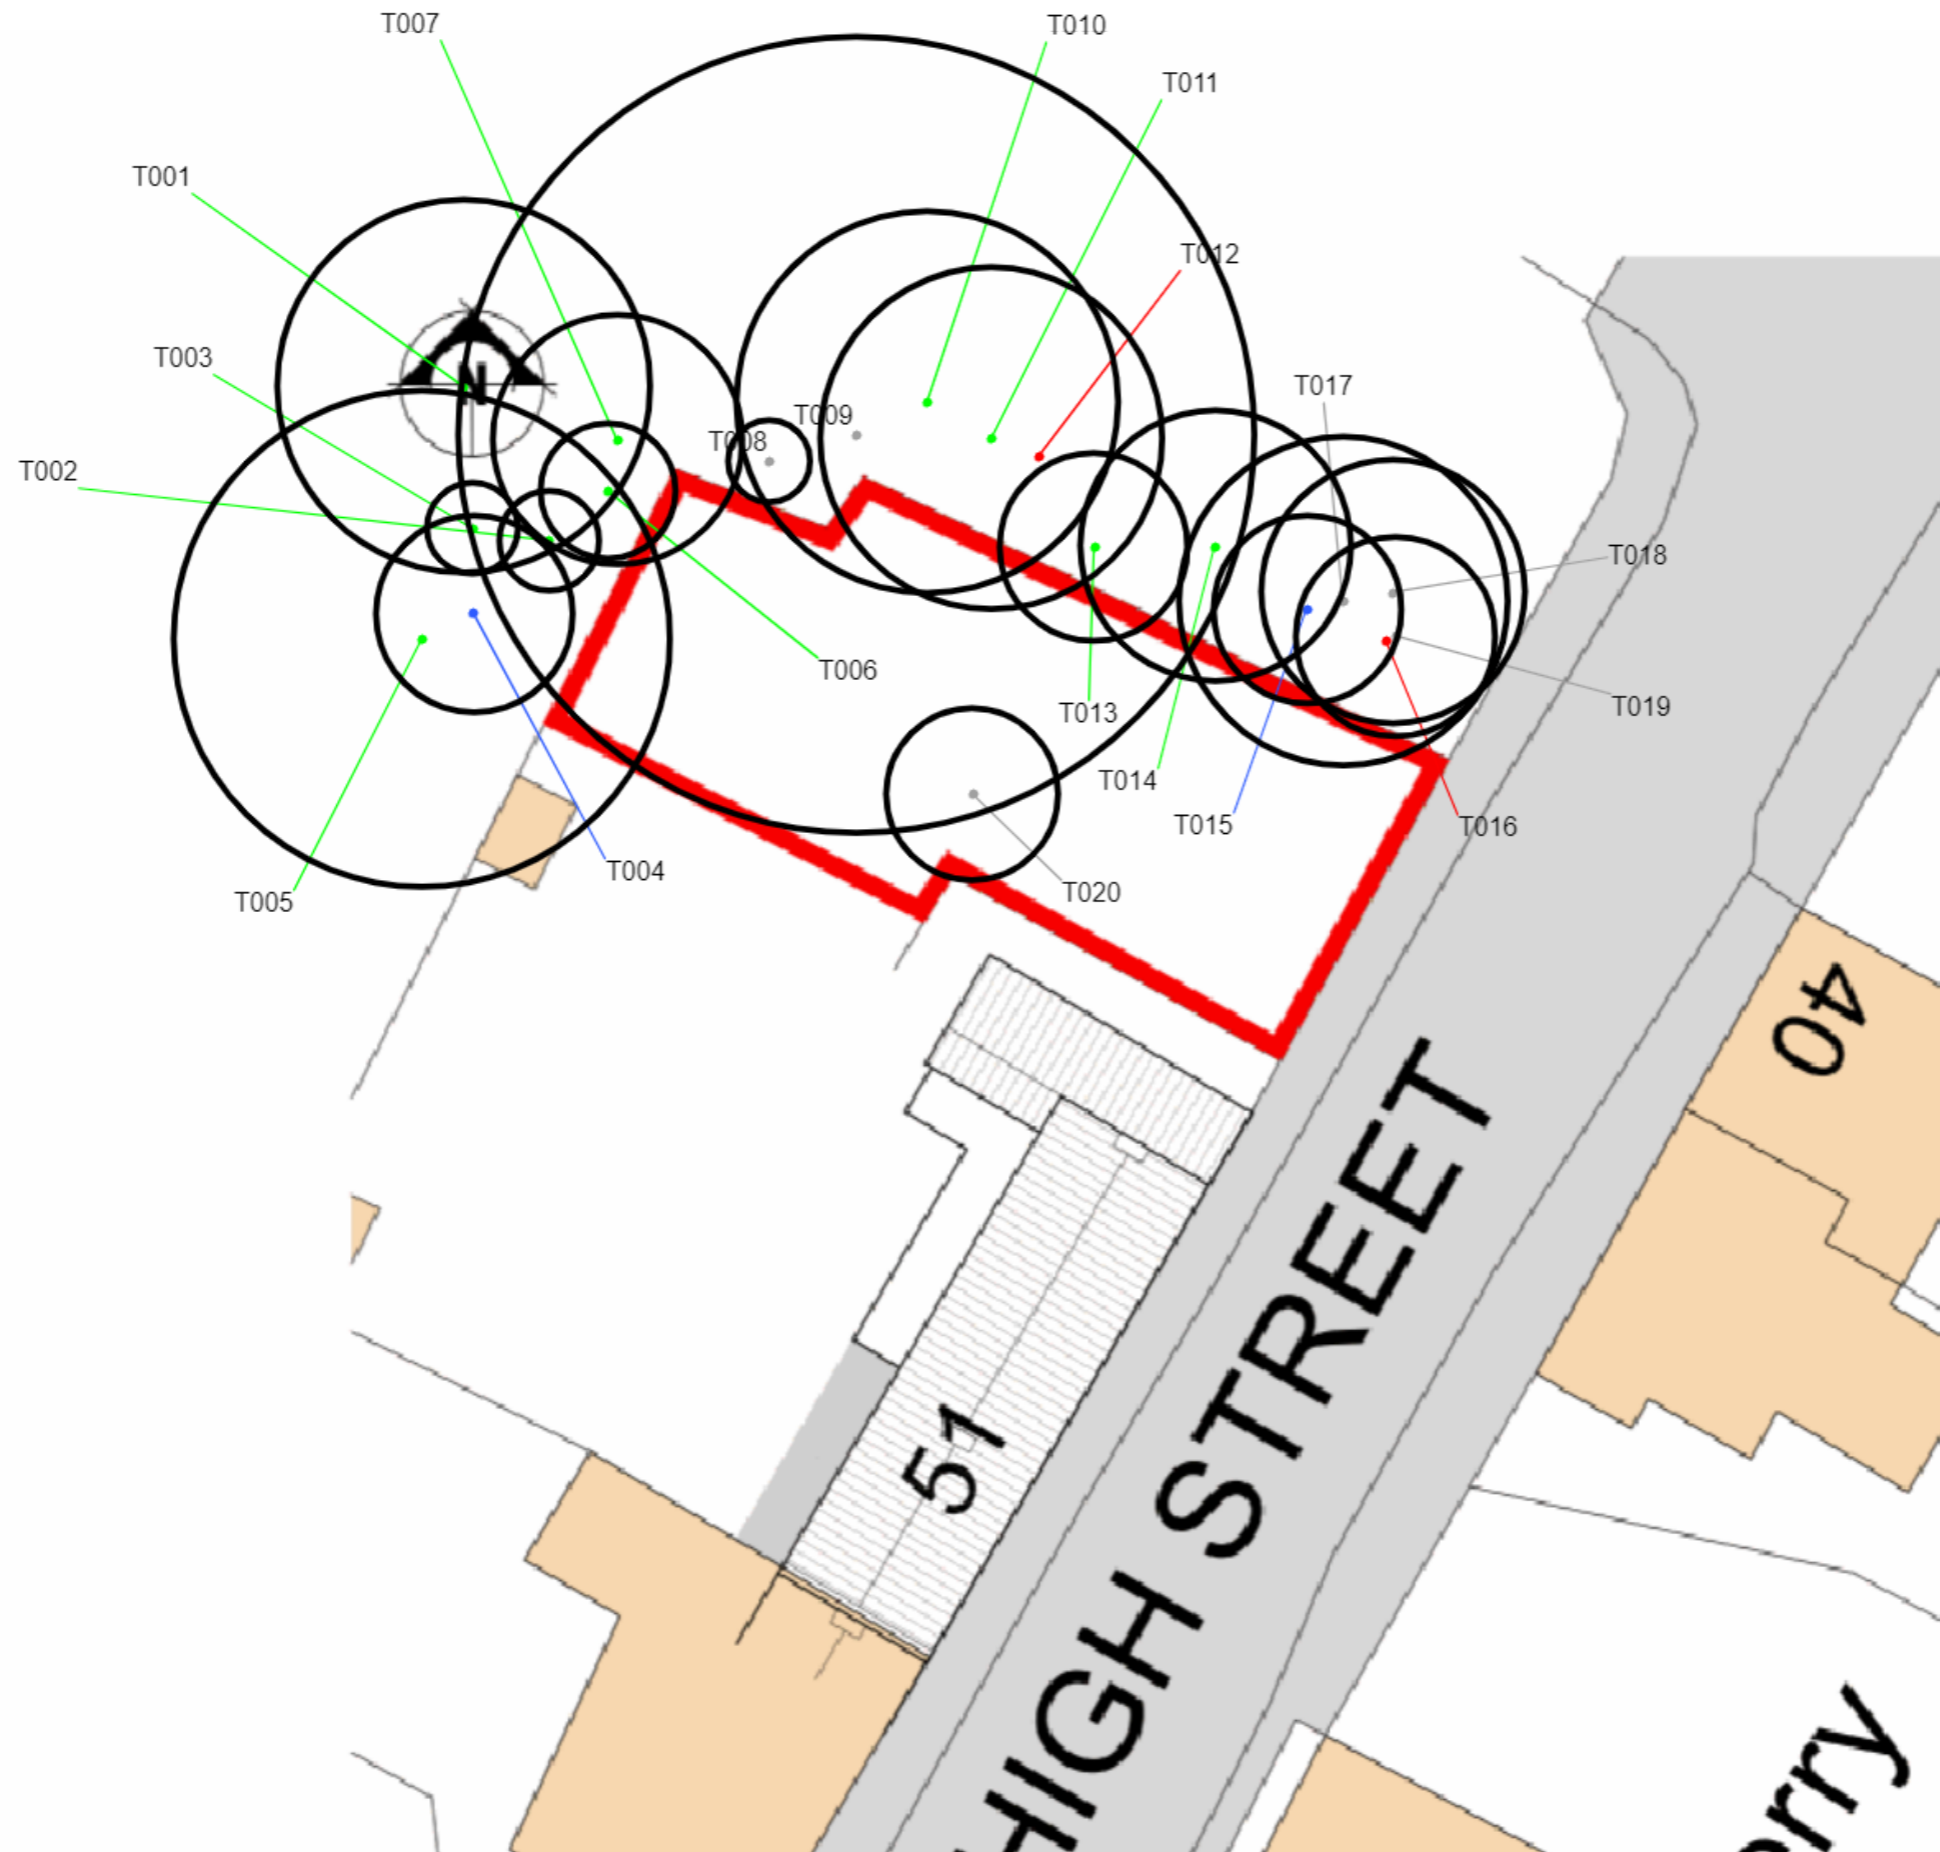

51 High Street  
Leadenham  
7915b existing site

Page size: A3

Scale 1 : 200

