


# BRETTS MANOR SCHEMATIC DRAWING

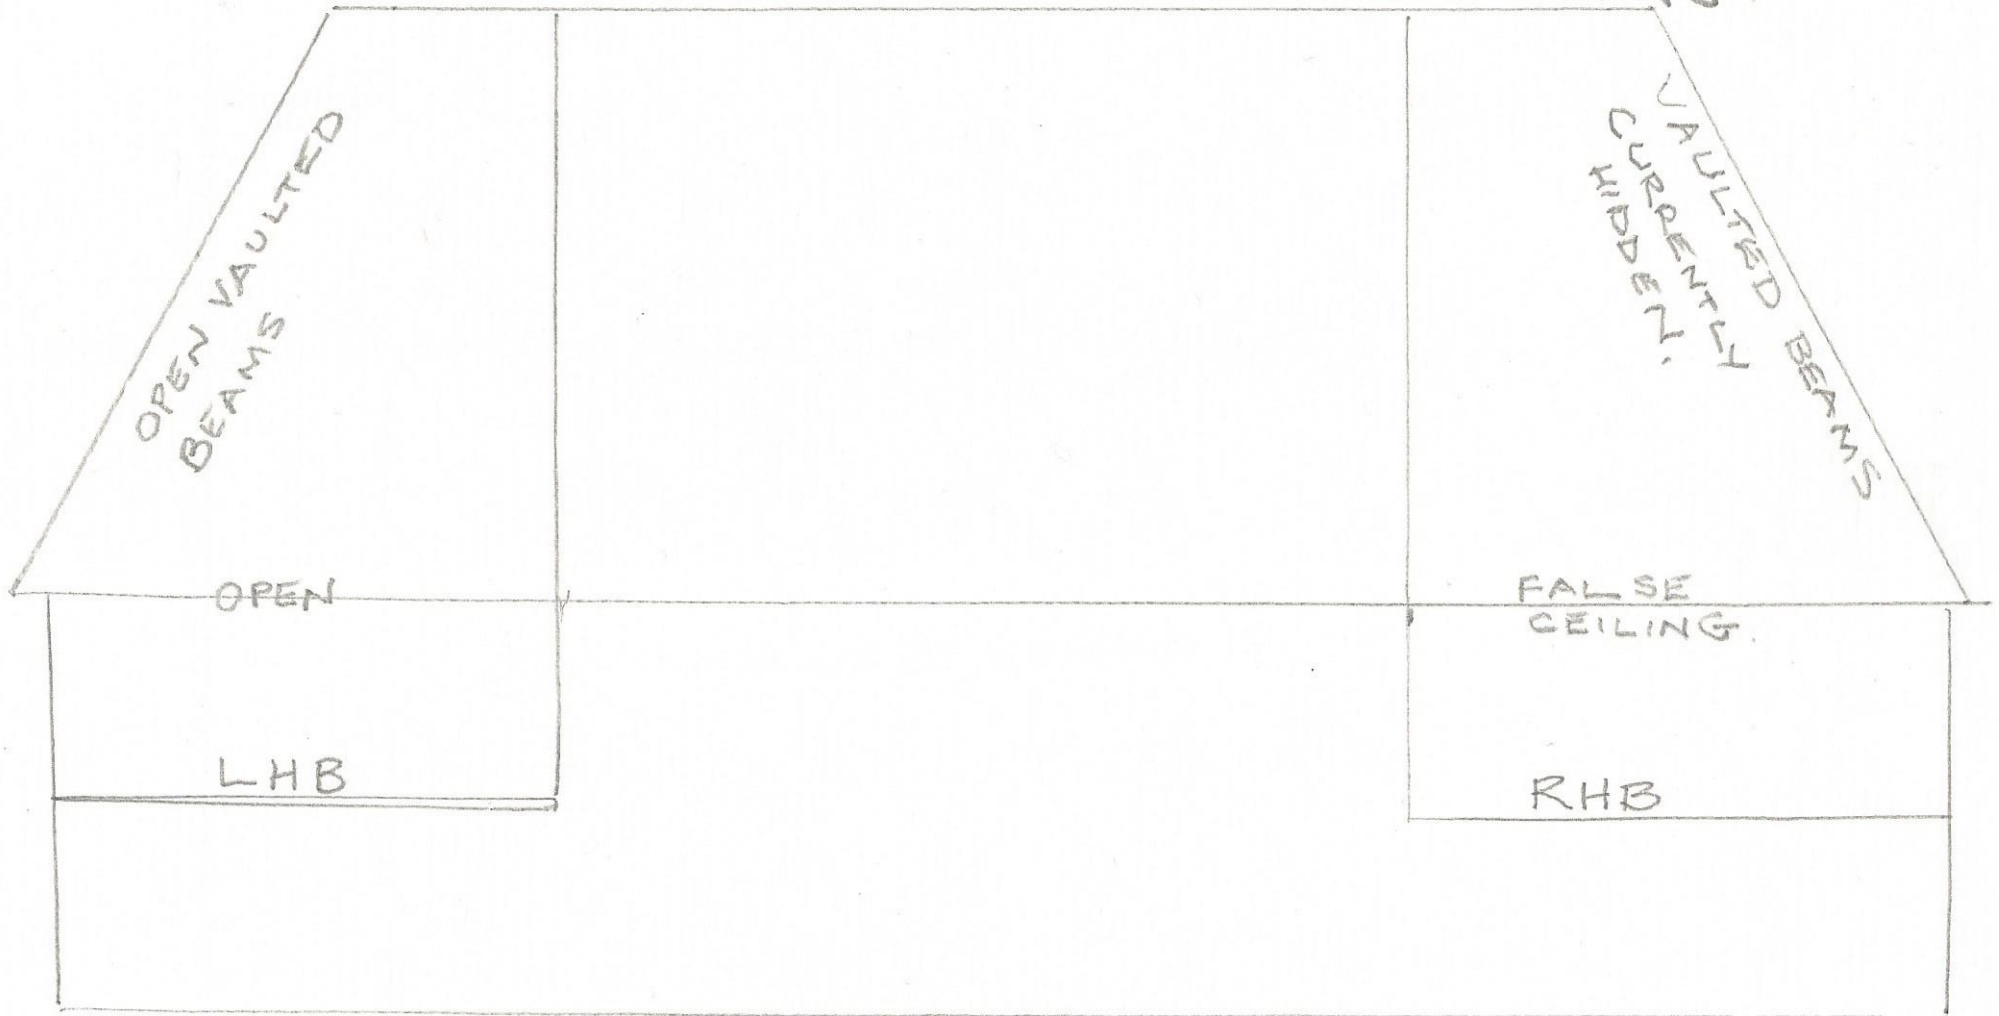

Ref. No. PP-11713493.  
LBC

NEIL TURNBULL  
N.T. QWM.  
22/11/2022