




THIS DRAWING IS THE PROPERTY OF PSK ARCHITECTS LTD. IT IS TO BE USED ONLY FOR THE PROJECT AND SITE SPECIFICALLY IDENTIFIED HEREIN. IT IS NOT TO BE REPRODUCED, COPIED, EITHER WHOLLY OR IN PART, OR TRANSMITTED IN ANY FORM OR BY ANY MEANS, WITHOUT THE WRITTEN PERMISSION OF PSK ARCHITECTS LTD.

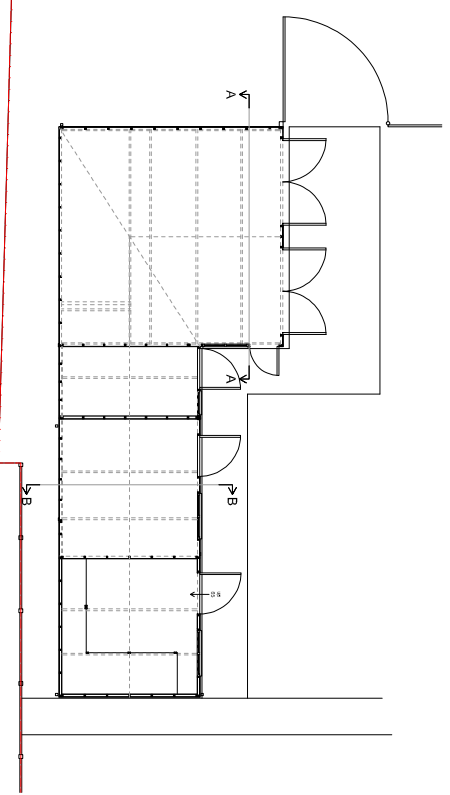


LAYOUT
Scale 1:50 @ A1

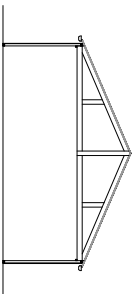


SECTION A-A
Scale 1:50 @ A1

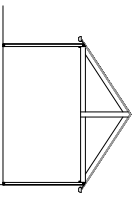


SECTION B-B
Scale 1:50 @ A1

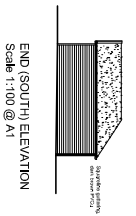


END (SOUTH) ELEVATION
Scale 1:100 @ A1

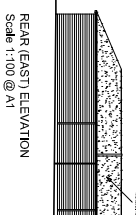

REAR (EAST) ELEVATION
Scale 1:100 @ A1

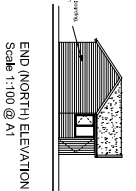

END (NORTH) ELEVATION
Scale 1:100 @ A1

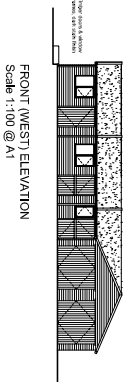

FRONT (WEST) ELEVATION
Scale 1:100 @ A1



RIBA # | PSK Architects Ltd is a chartered practice registered with RIBA.

NO.	DATE	REVISION
<p>PSK architect PSK ARCHITECTS LTD 10, THE SQUARE CHELSEA, LONDON SW3 2NF TEL: 020 7592 2000 WWW.PSKARCHITECTS.CO.UK</p>		
<p>TITLE Mr. Ben Parker, Laurel Cottage, Cheltenham, Gloucestershire, GL51 6SN.</p>		
<p>DESCRIPTION Land Use Development Certificate for existing outbuilding Layout, Elevations & Sections As Existing</p>		
DATE	SCALE	
Mar. 2021	As noted @ A1	
DRAWN	CHECKED	
MCH		
<p>A459PZ75-01</p>		