
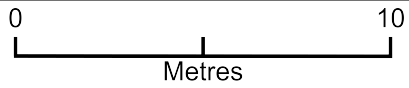


# 1 Rose Court

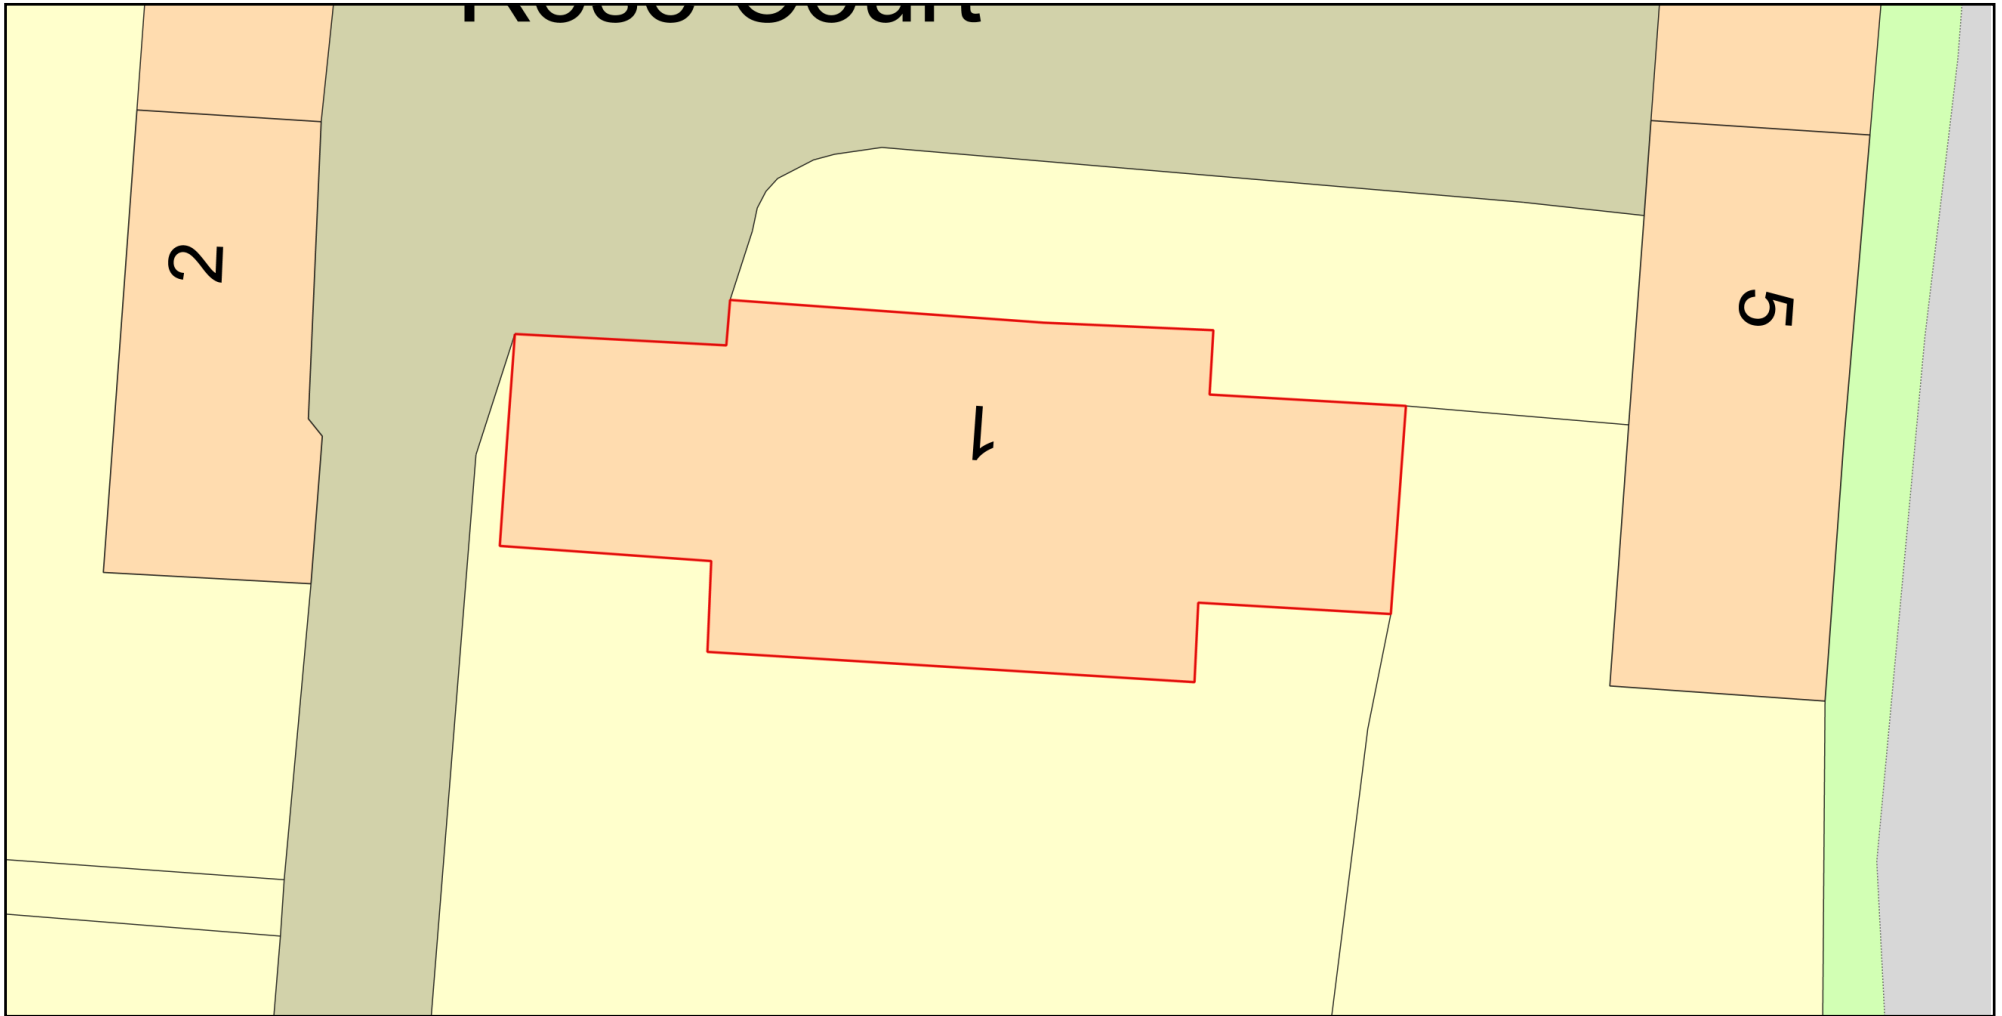

Plan Produced for: Mr J. Harris

Date Produced: 10 Oct 2022

Plan Reference Number: TQRQM22283103008501

Scale: 1:200 @ A4