
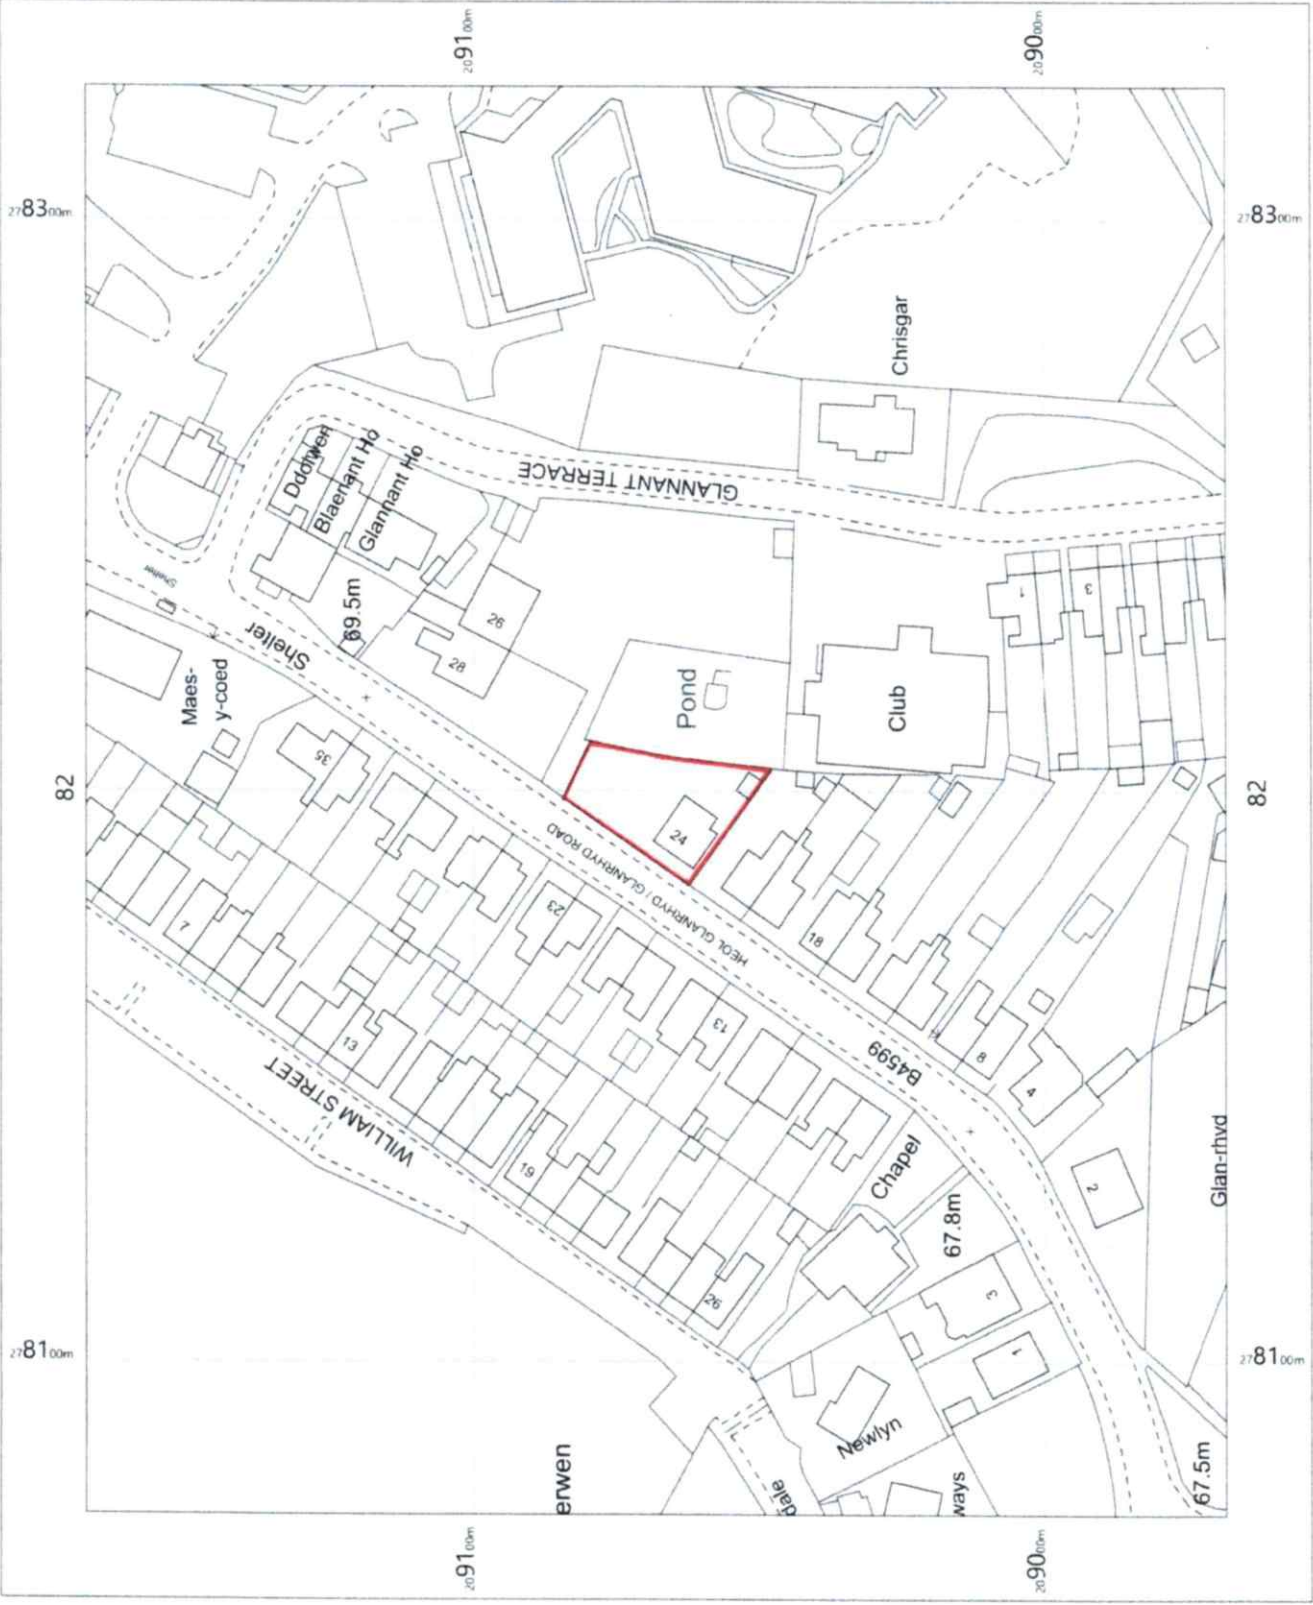


24 Glanrhyd Road

Mr A Farrell  
24 Glanrhyd Road  
Ystradgynlais  
Swansea  
SA9 1AU

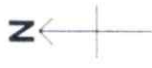

OS MasterMap 1250/2500/10000  
scale  
Wednesday, February 3, 2021, 10:41:29  
BW1-00935629  
maps.blackwell.co.uk

1:1250 scale print at A4, Centre:  
278198 E, 209068 N



© Crown Copyright Ordnance  
Survey Licence no. 100041041

**BLACKWELL'S  
MAPPING SERVICES**  
www.blackwellmapping.co.uk  
TEL: 0800 151 2612  
maps@blackwell.co.uk