



MAINTAINANCE GARAGE Penince ST Blazey PL24 2SU

RETROSPECTIVE PLANNING APPLICATION


Dark Green metal clad roof and walls
to match other buildings on site.
Height of eaves and roof similar design.
Translucent roof panels also to match.

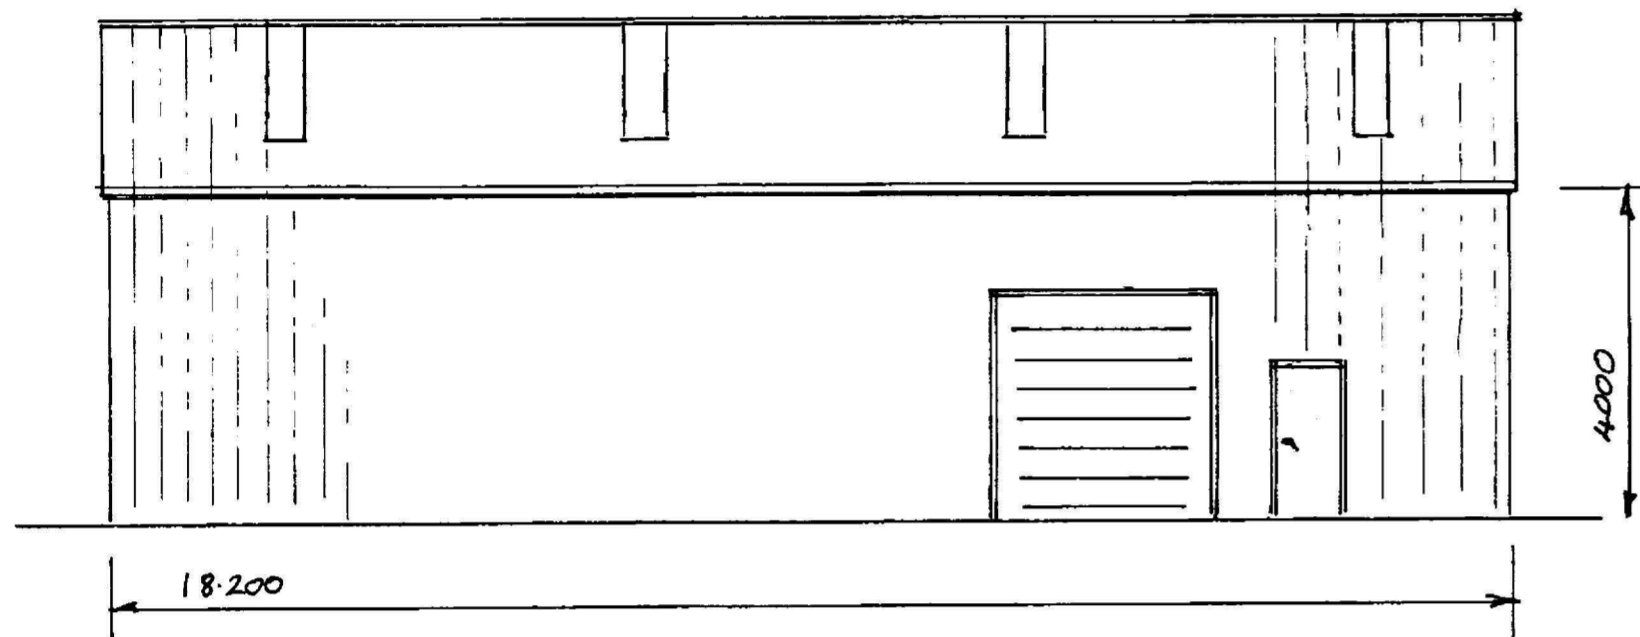


FRONT VIEW

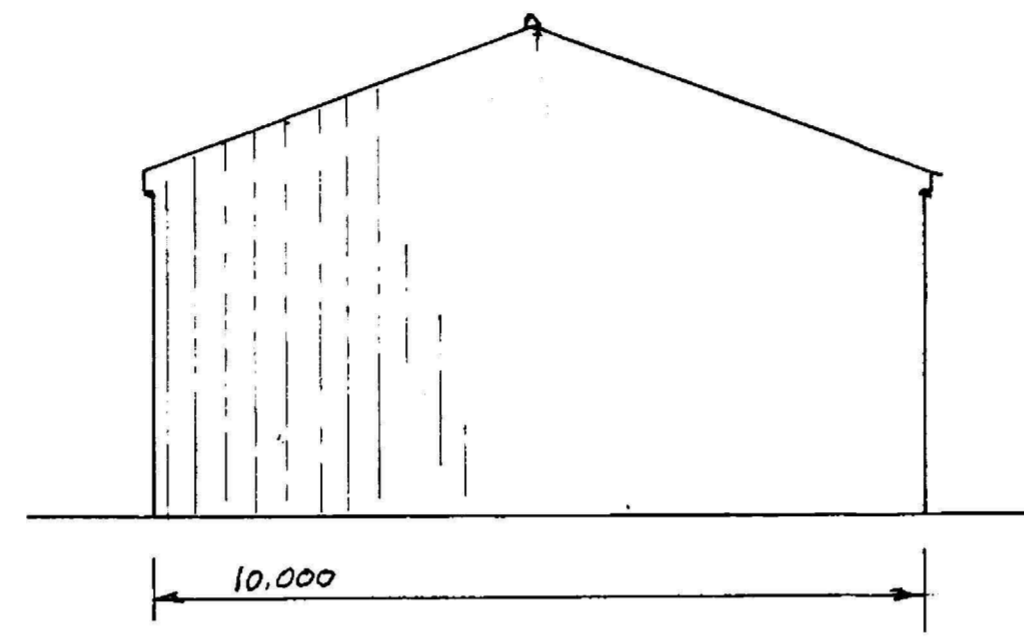



END VIEWS

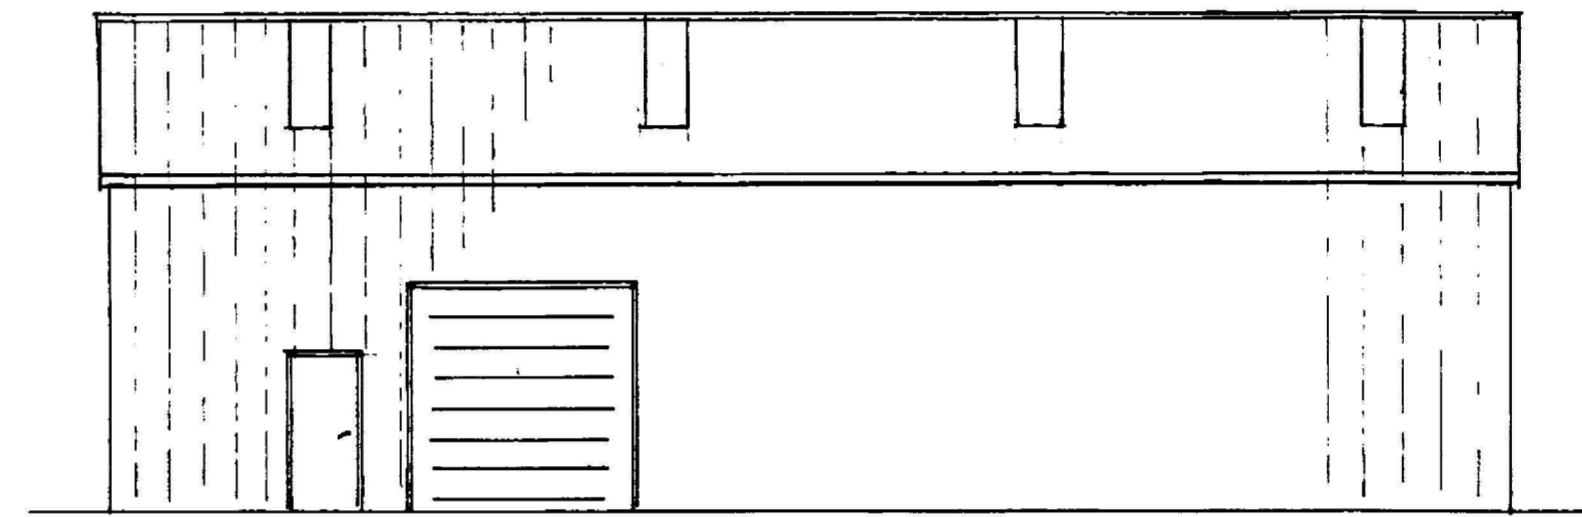

REAR

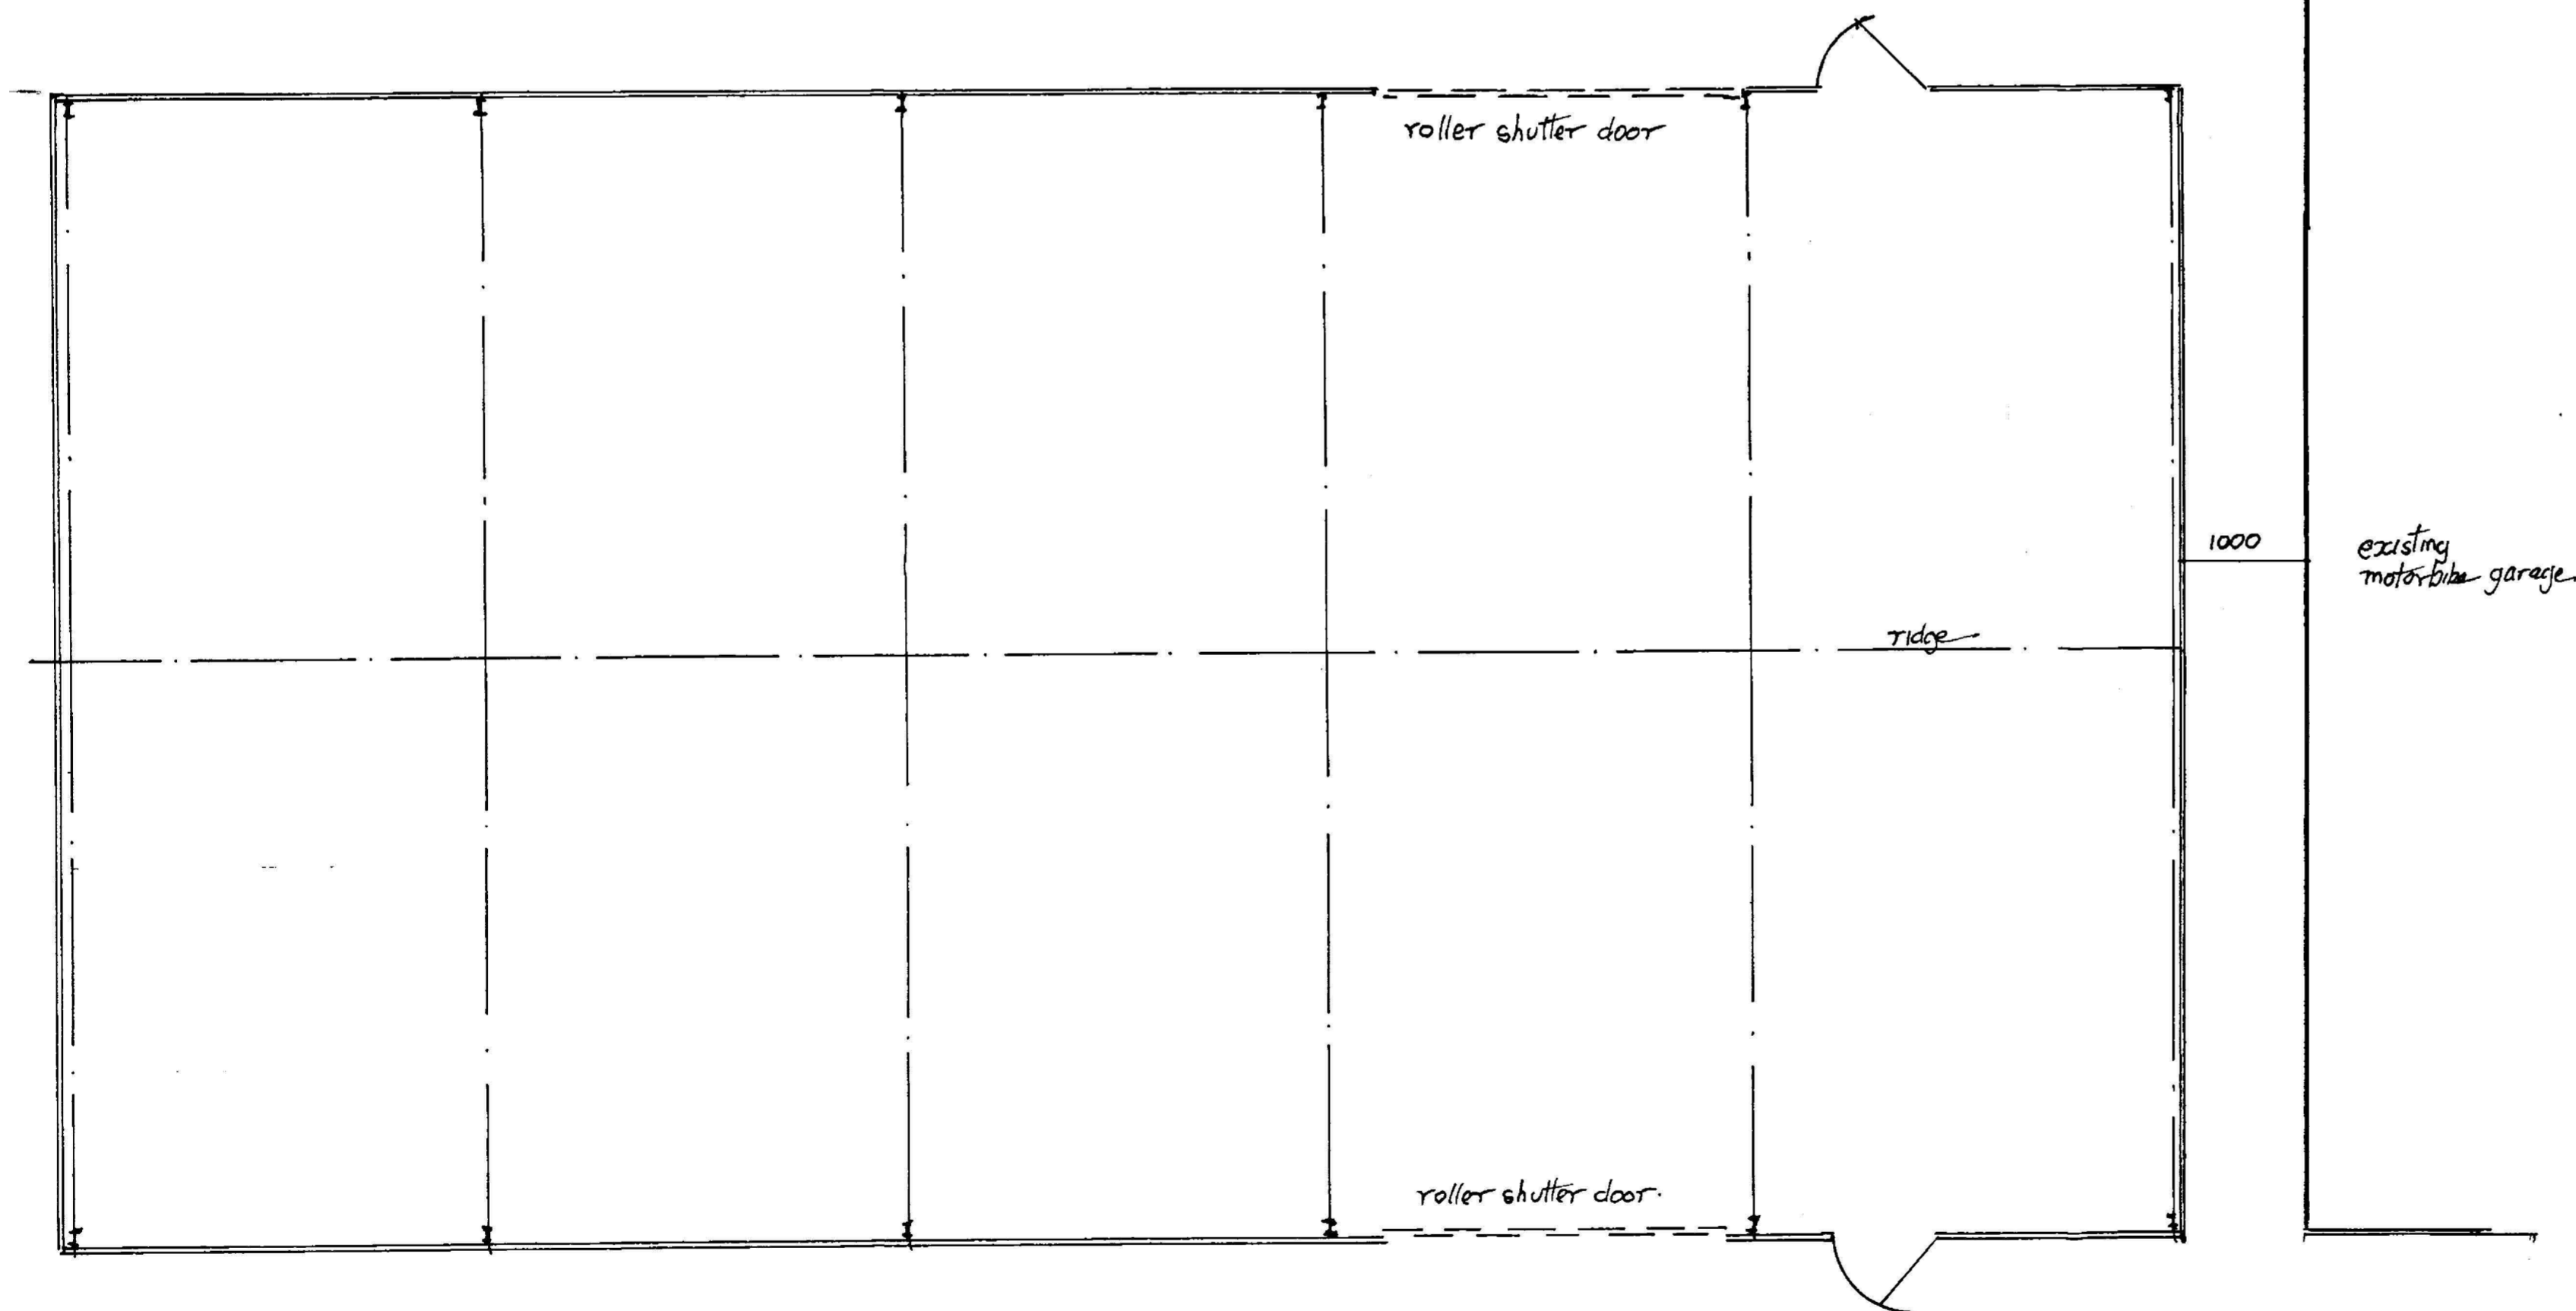

PLAN

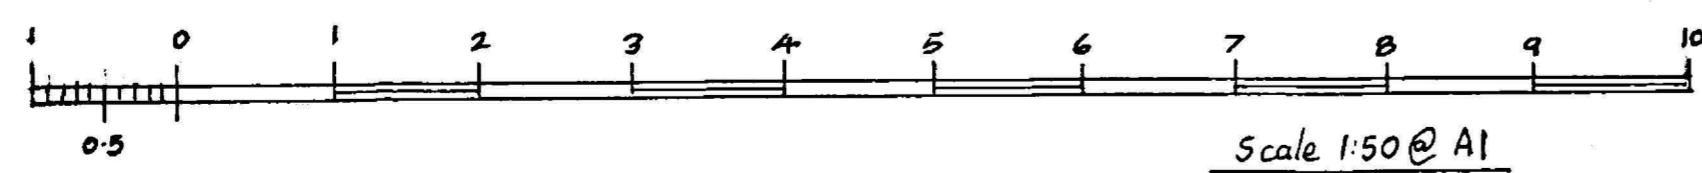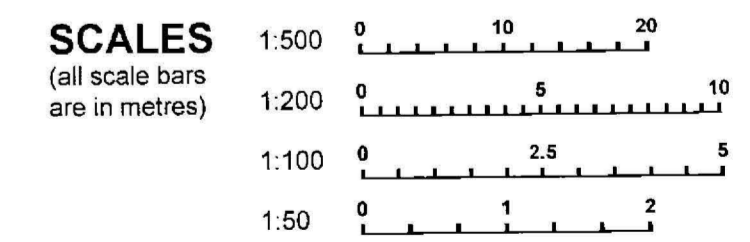

PL 03

19 OCT 2022

scale 1:100 1:50	PLAN-IT architectural services RUNDRUM Church Lane Towersay Oxford OX9 3QL 07785 534384
date July 2022	
drawing 13/22/02	