
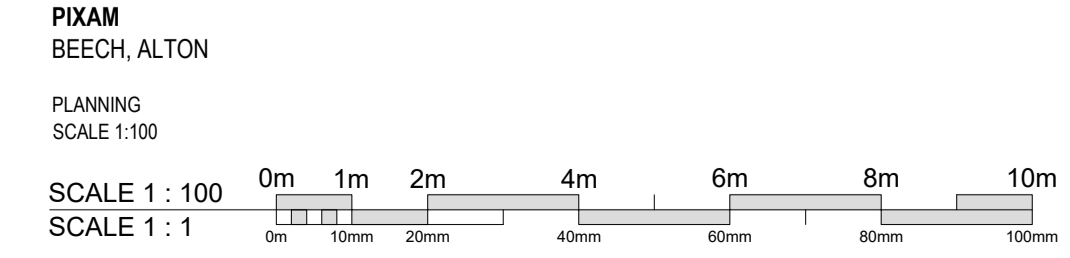
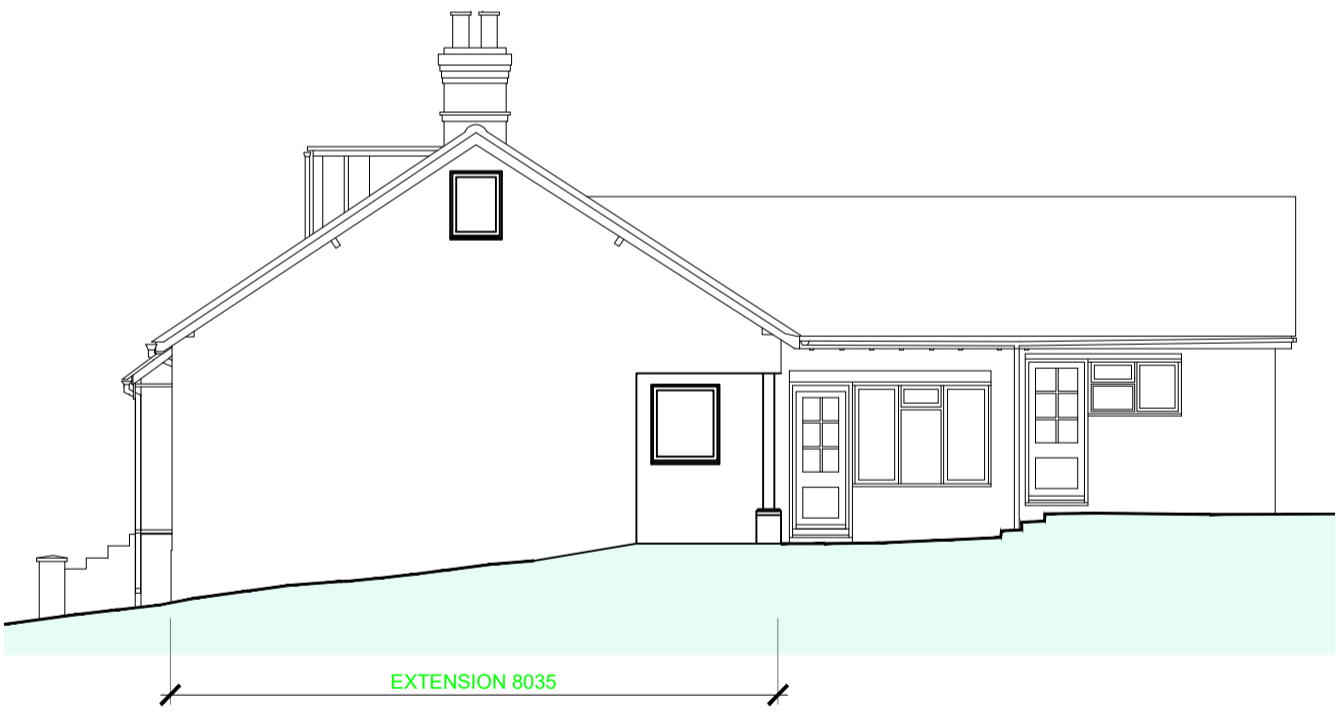
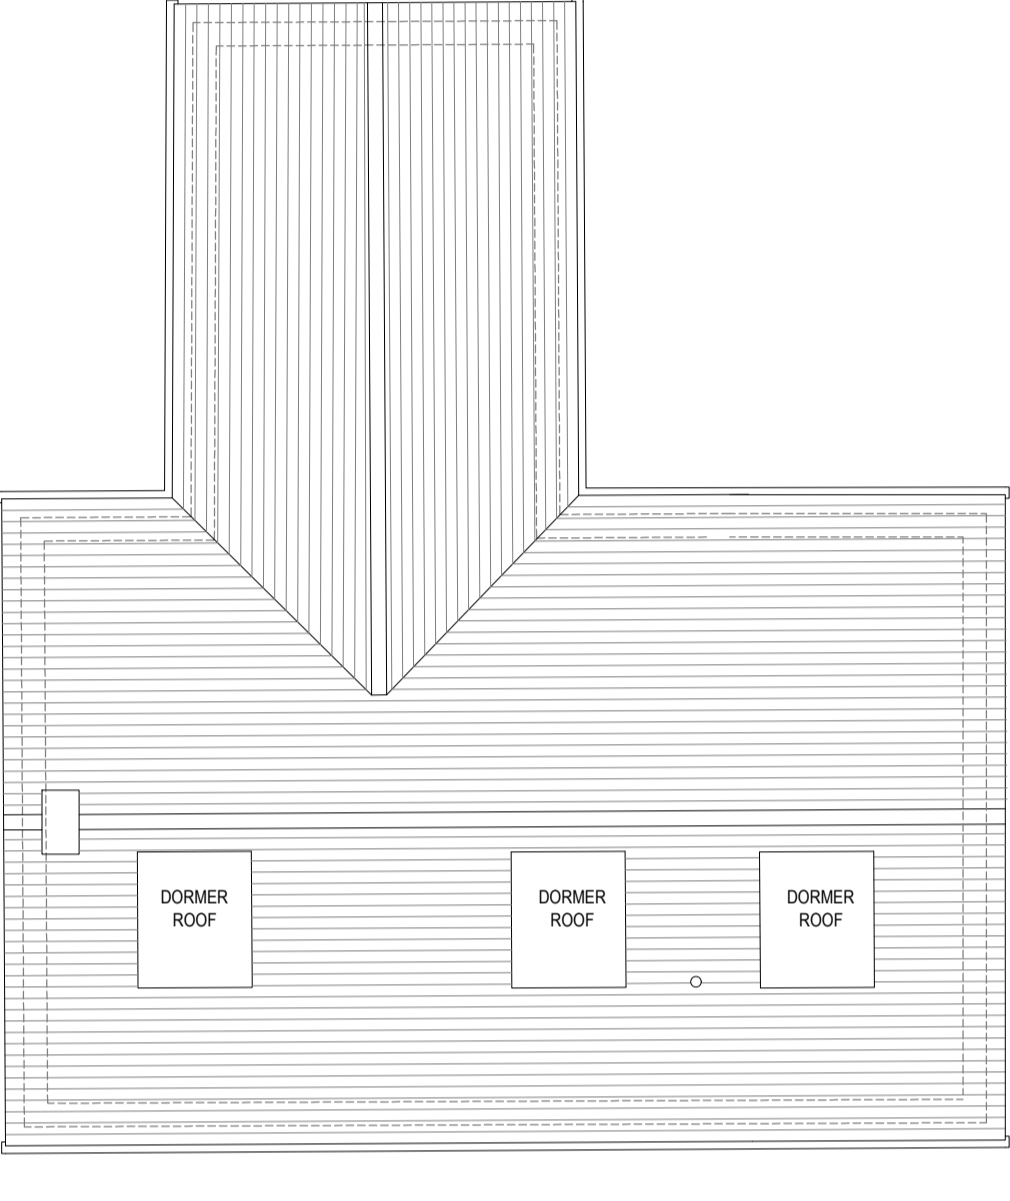
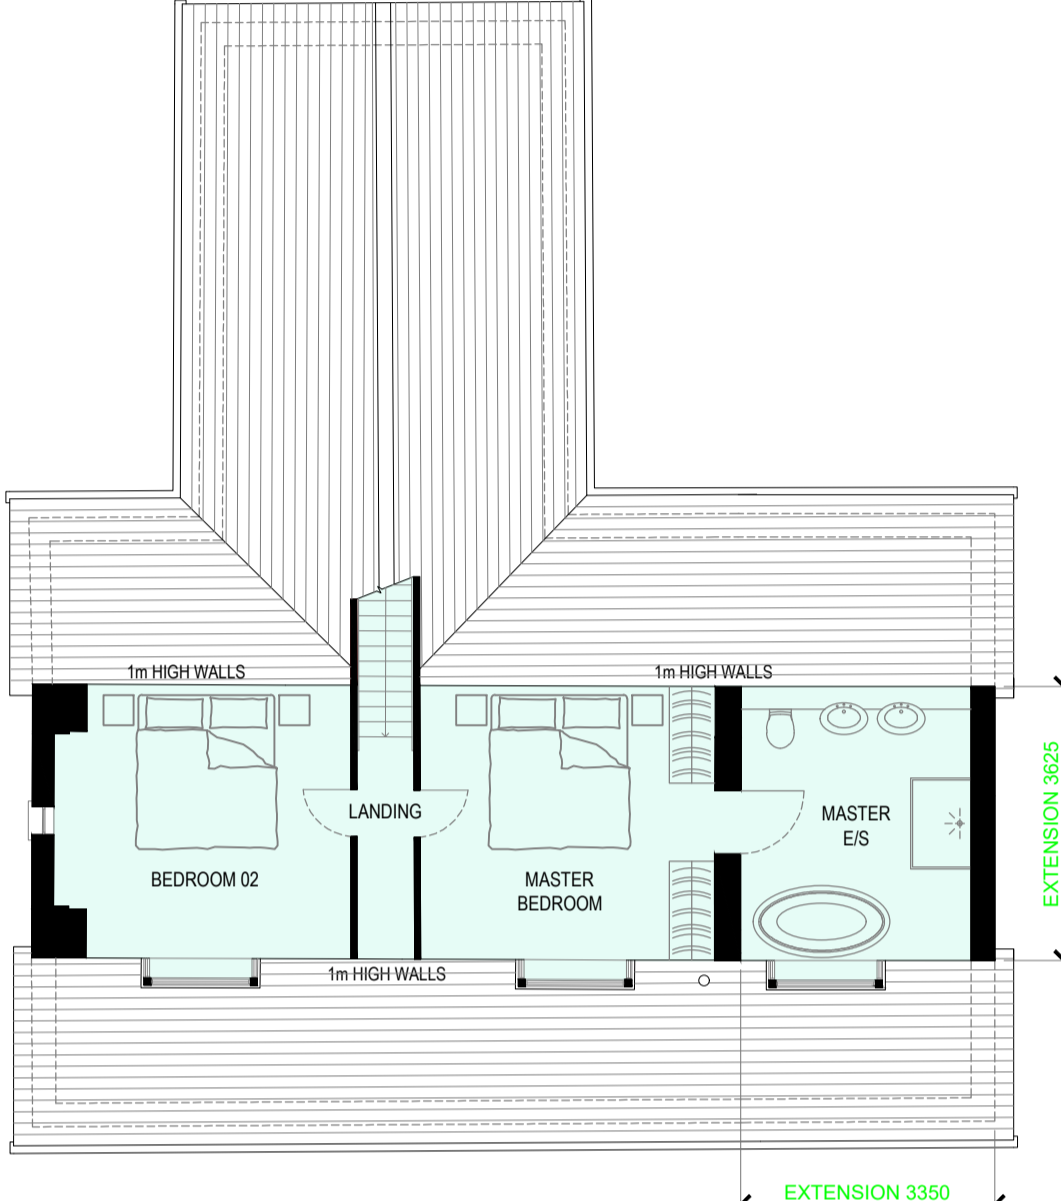


DESIGN COPYRIGHT IS THE PROPERTY OF PATTON ARCHITECTURE & DEVELOPMENT LTD AND MUST NOT BE COPIED WITHOUT PRIOR WRITTEN CONSENT

REVISION NOTES		
Rev	Date	Info
A	05.10.2022	As client comments

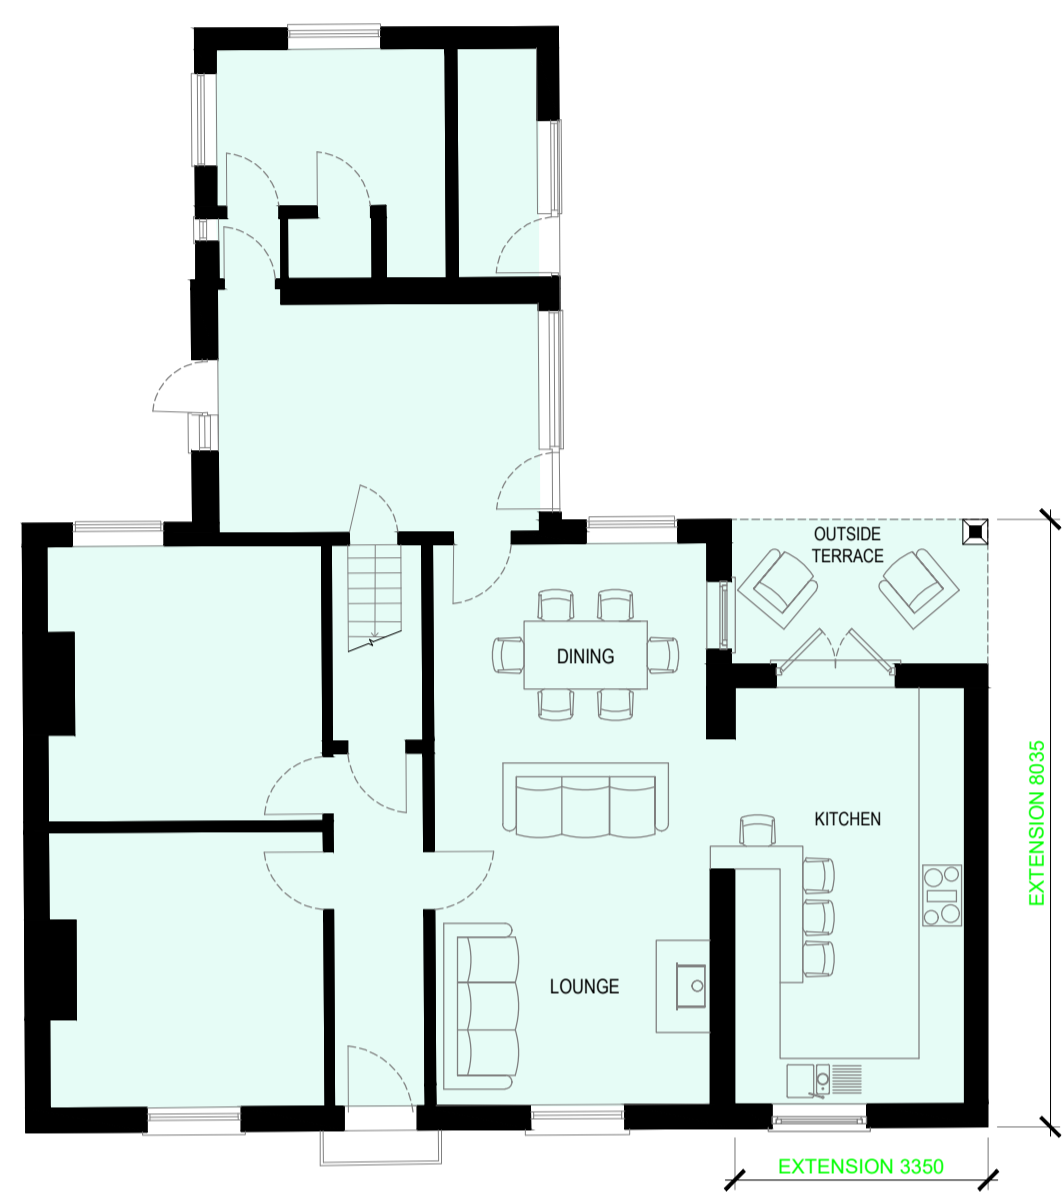

Patton.	Patton Architecture + Development Office 2, Chilfee Manor, 50 Chilfee Manor Estate, Liphook, GU30 7AY Tel: 01438 581981 Mob: 07766 112987 E-mail: info@pattonarchitecture.co.uk Web: www.pattonarchitecture.co.uk	
	Stage PLANNING	Date SEPT 2022
Project PIXAM, 29 MEDSTAED ROAD, HAMPSHIRE GU34 4AD		
Drawn TWP	Scale 1:100@A1	Date SEPT 2022
Drawing No PAD/347/04	Drawing Title PROPOSED HOUSE PLANS & ELEVATIONS	Rev A