


Cross section X - X looking north east - proposed winter storage reservoir Hempstead.

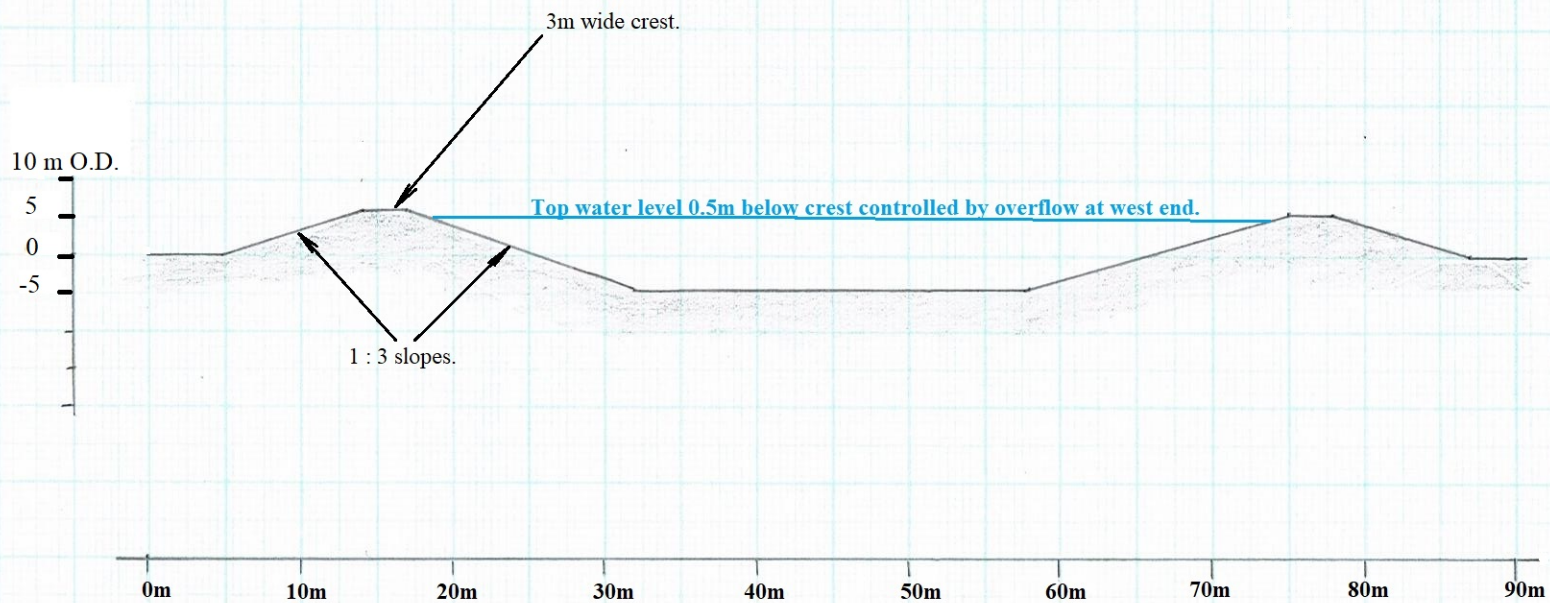

Scale 1 : 500 when printed at A 4, see also scales bars.



Hawes Associates

11 Church Walk Aldeburgh, Suffolk, IP15 5DU  
Tel 01728 452535  
Email [andrewhawes@outlook.com](mailto:andrewhawes@outlook.com)

Proposed winter storage reservoir Hempstead Heath Farm.

Scale 1 : 500 at A4, see scale bar.

A.D.H. 25/11/22