


# Pilgrimā□□s Barn

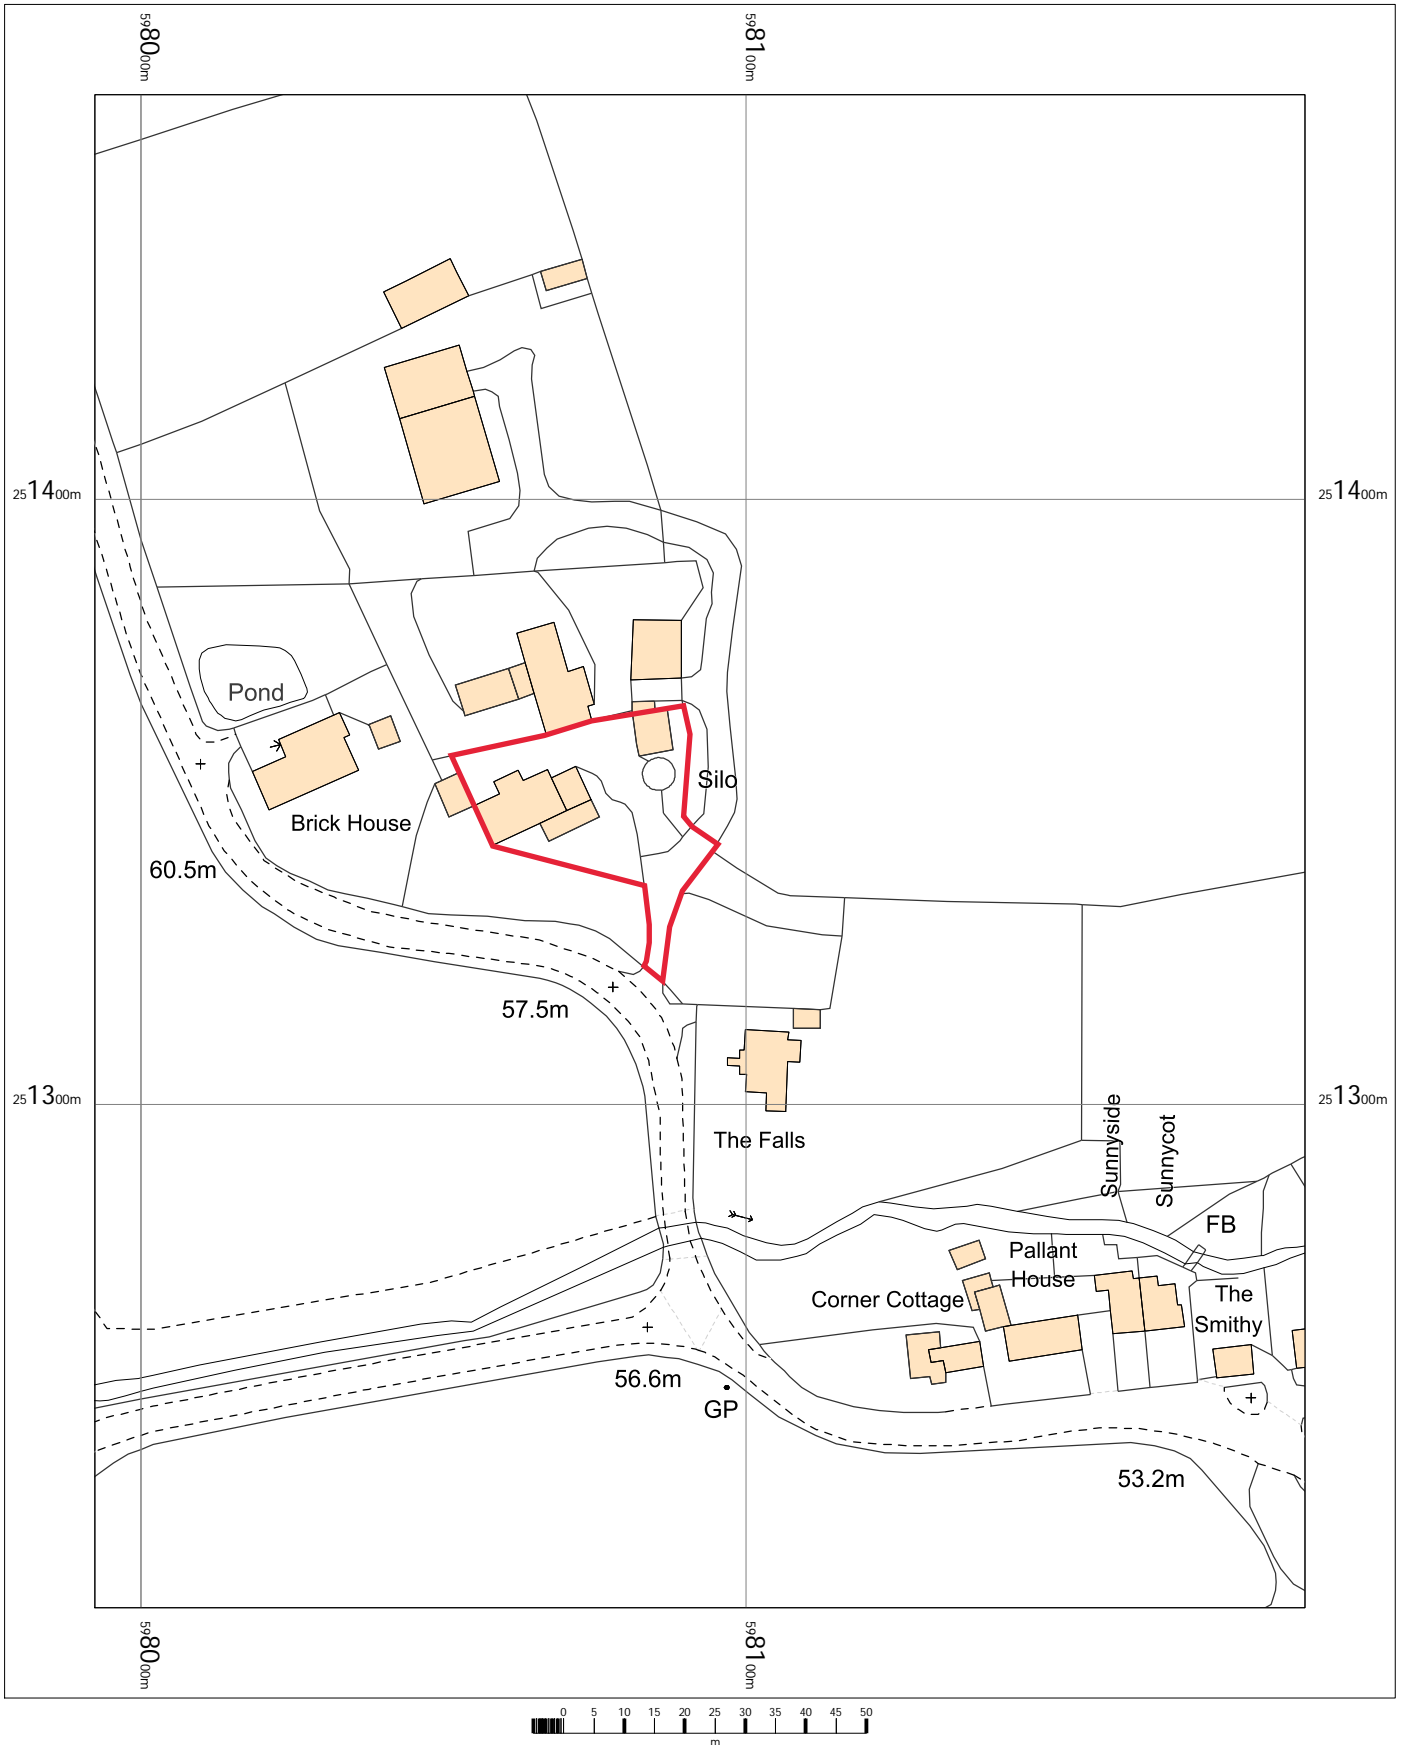


Bury Road  
Hitcham  
Suffolk  
IP7 7PX

OS MasterMap 1250/2500/10000 scale  
Wednesday, February 27, 2019, ID: BW1-00781115  
maps.blackwell.co.uk

1:1250 scale print at A4, Centre: 598092 E, 251342 N

©Crown Copyright Ordnance Survey. Licence no. 100041041

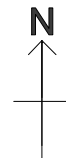

**BLACKWELL'S**  
MAPPING SERVICES  
PERSONAL & PROFESSIONAL MAPPING  
www.blackwellmapping.co.uk

TEL: 0800 151 2612  
maps@blackwell.co.uk