


Scale 1:500
50 (metres)

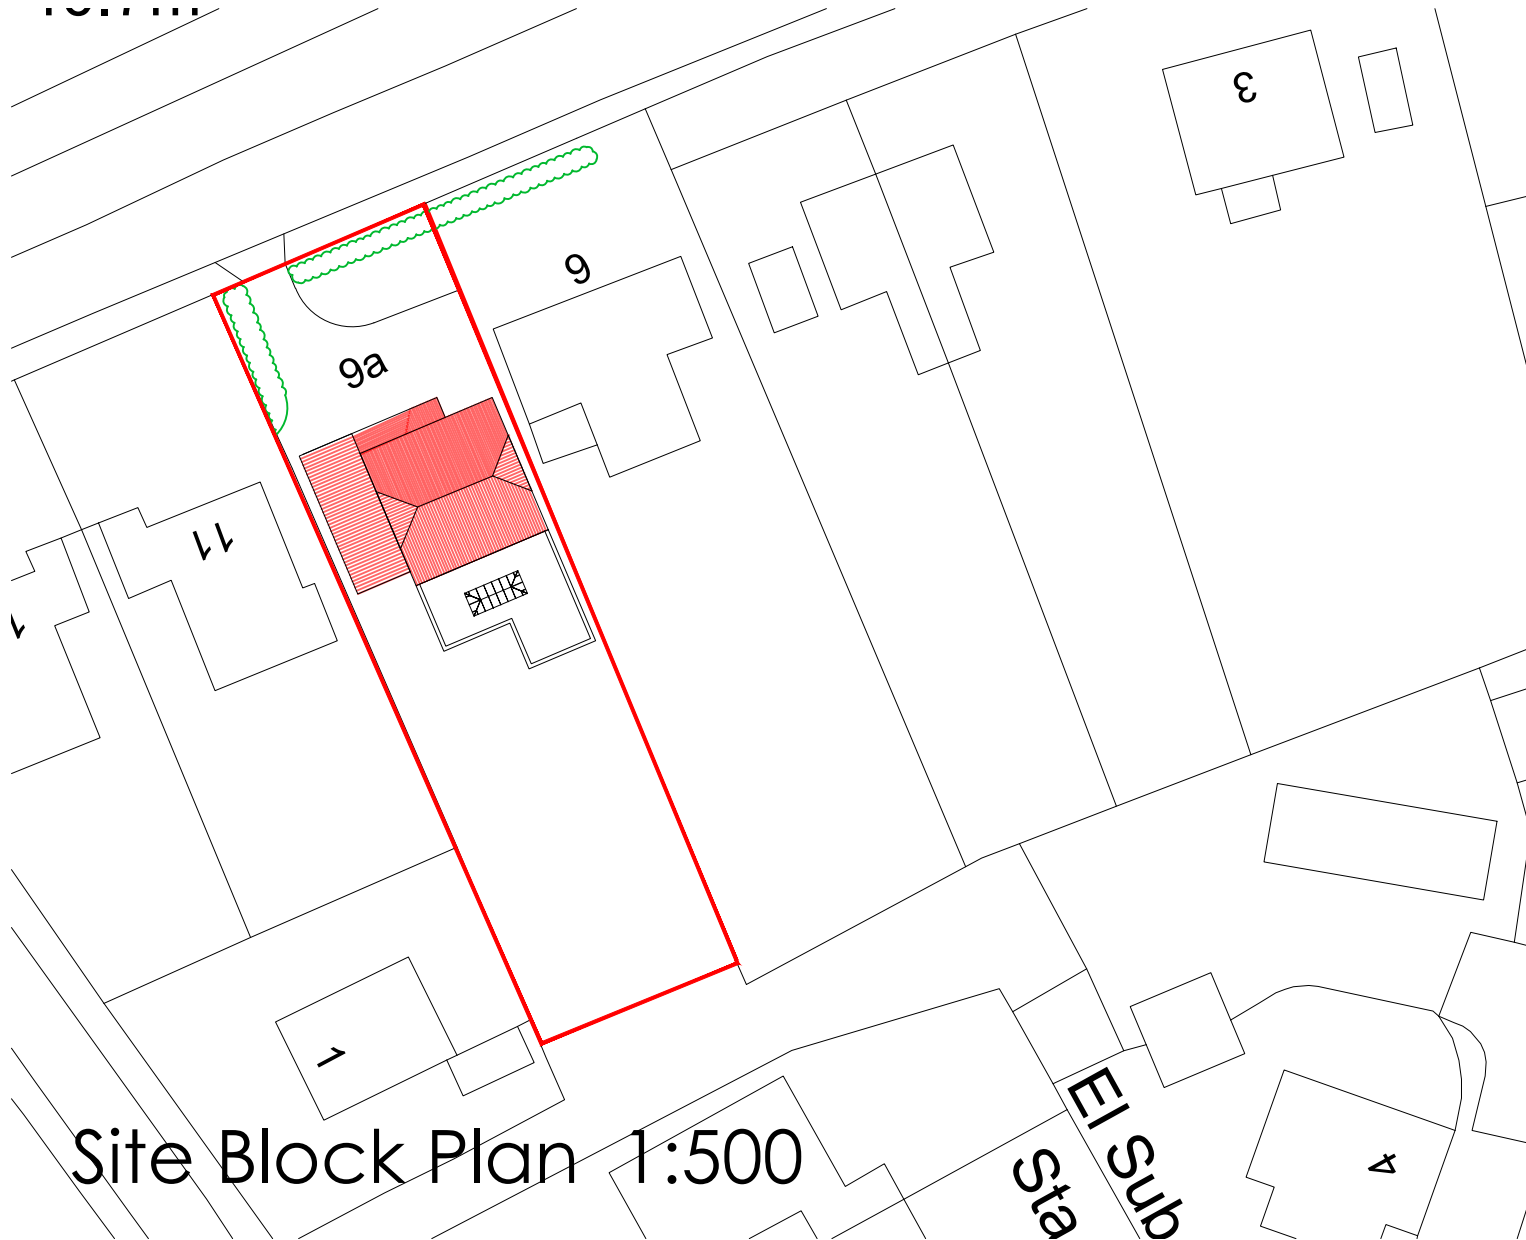

Site Block Plan 1:500



KJ ARCHITECTS LTD | A CHARTERED PRACTICE
T: 01638 662593 | E: info@kj-architects.co.uk | W: www.kj-architects.co.uk

DATE OF PLOT: 22.11.22
1. THIS DRAWING IS COPYRIGHT
 2. REPORT ALL DISCREPANCIES TO KJA
 3. THIS DRAWING IS NOT TO BE SCALED

CAD REFERENCE

CLIENT

Mr and Mrs T James
 8, Newmarket Road
 Moulton

JOB TITLE

Proposed new chalet bungalow
 9 Newmarket Road
 Moulton CB8 8SS

DRAWN: KJ
 CHECKED: [blank]
 AUTHORISED: [blank]

SCALE: 1:500
 JOB NO.: 1195-22
 PROJECT ARCHITECT: KJ

DRAWING TITLE

Site Block Plan As
 Proposed

DRAWING NO.: 1195 - 01
 REVISION: [blank]

