



Front (North) Elevation




Section AA

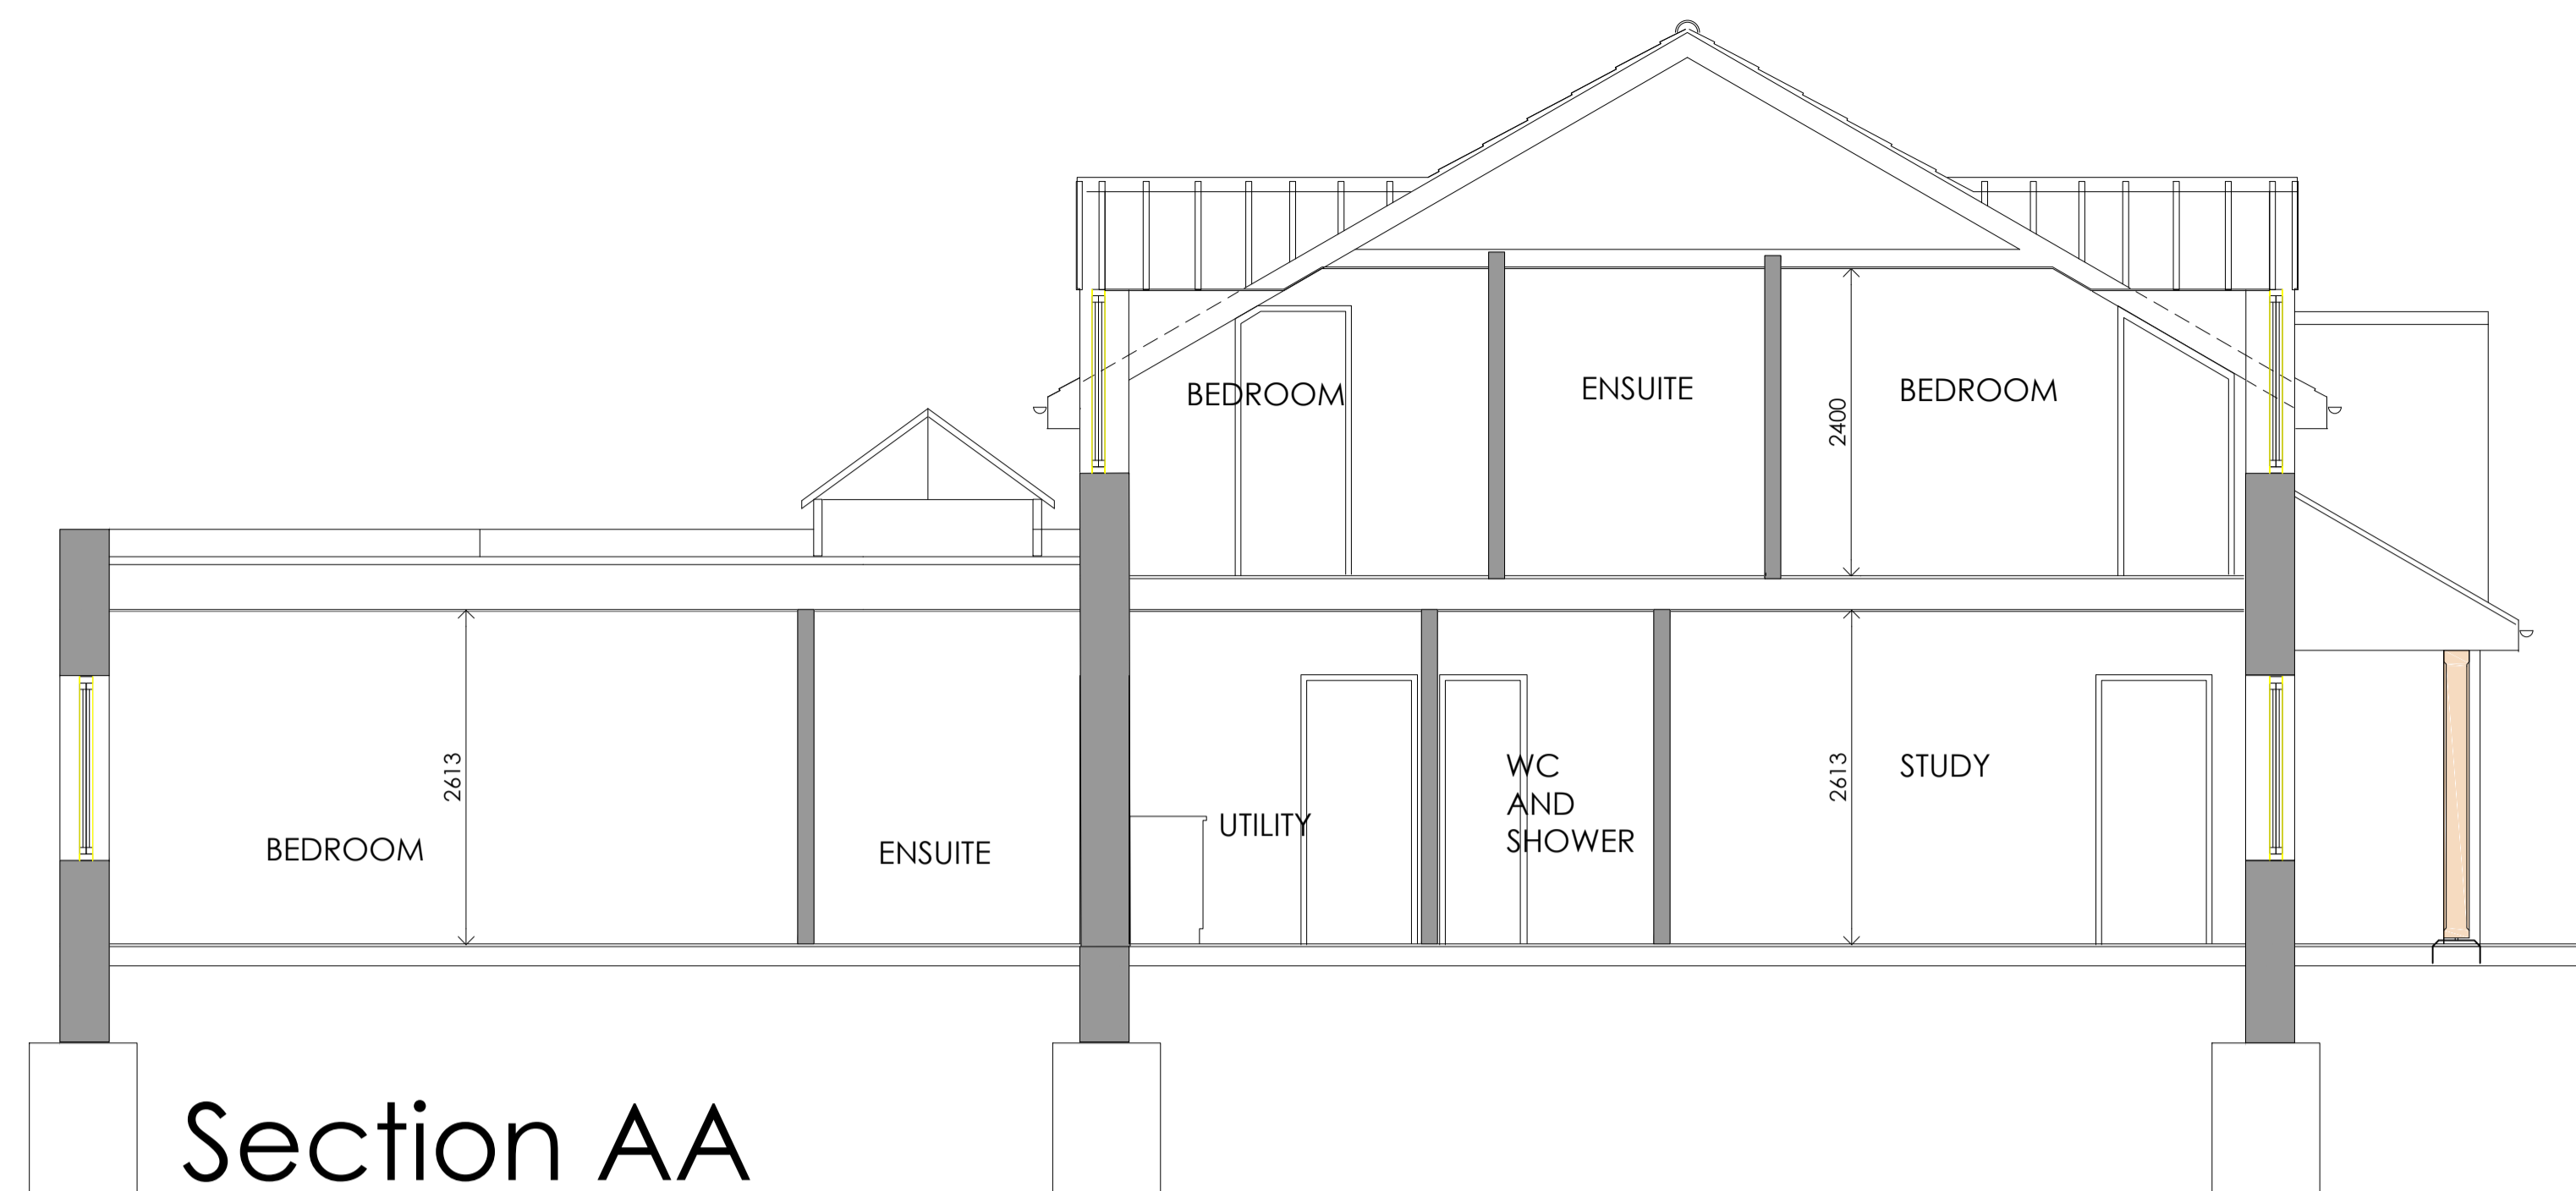


Rear (South) Elevation

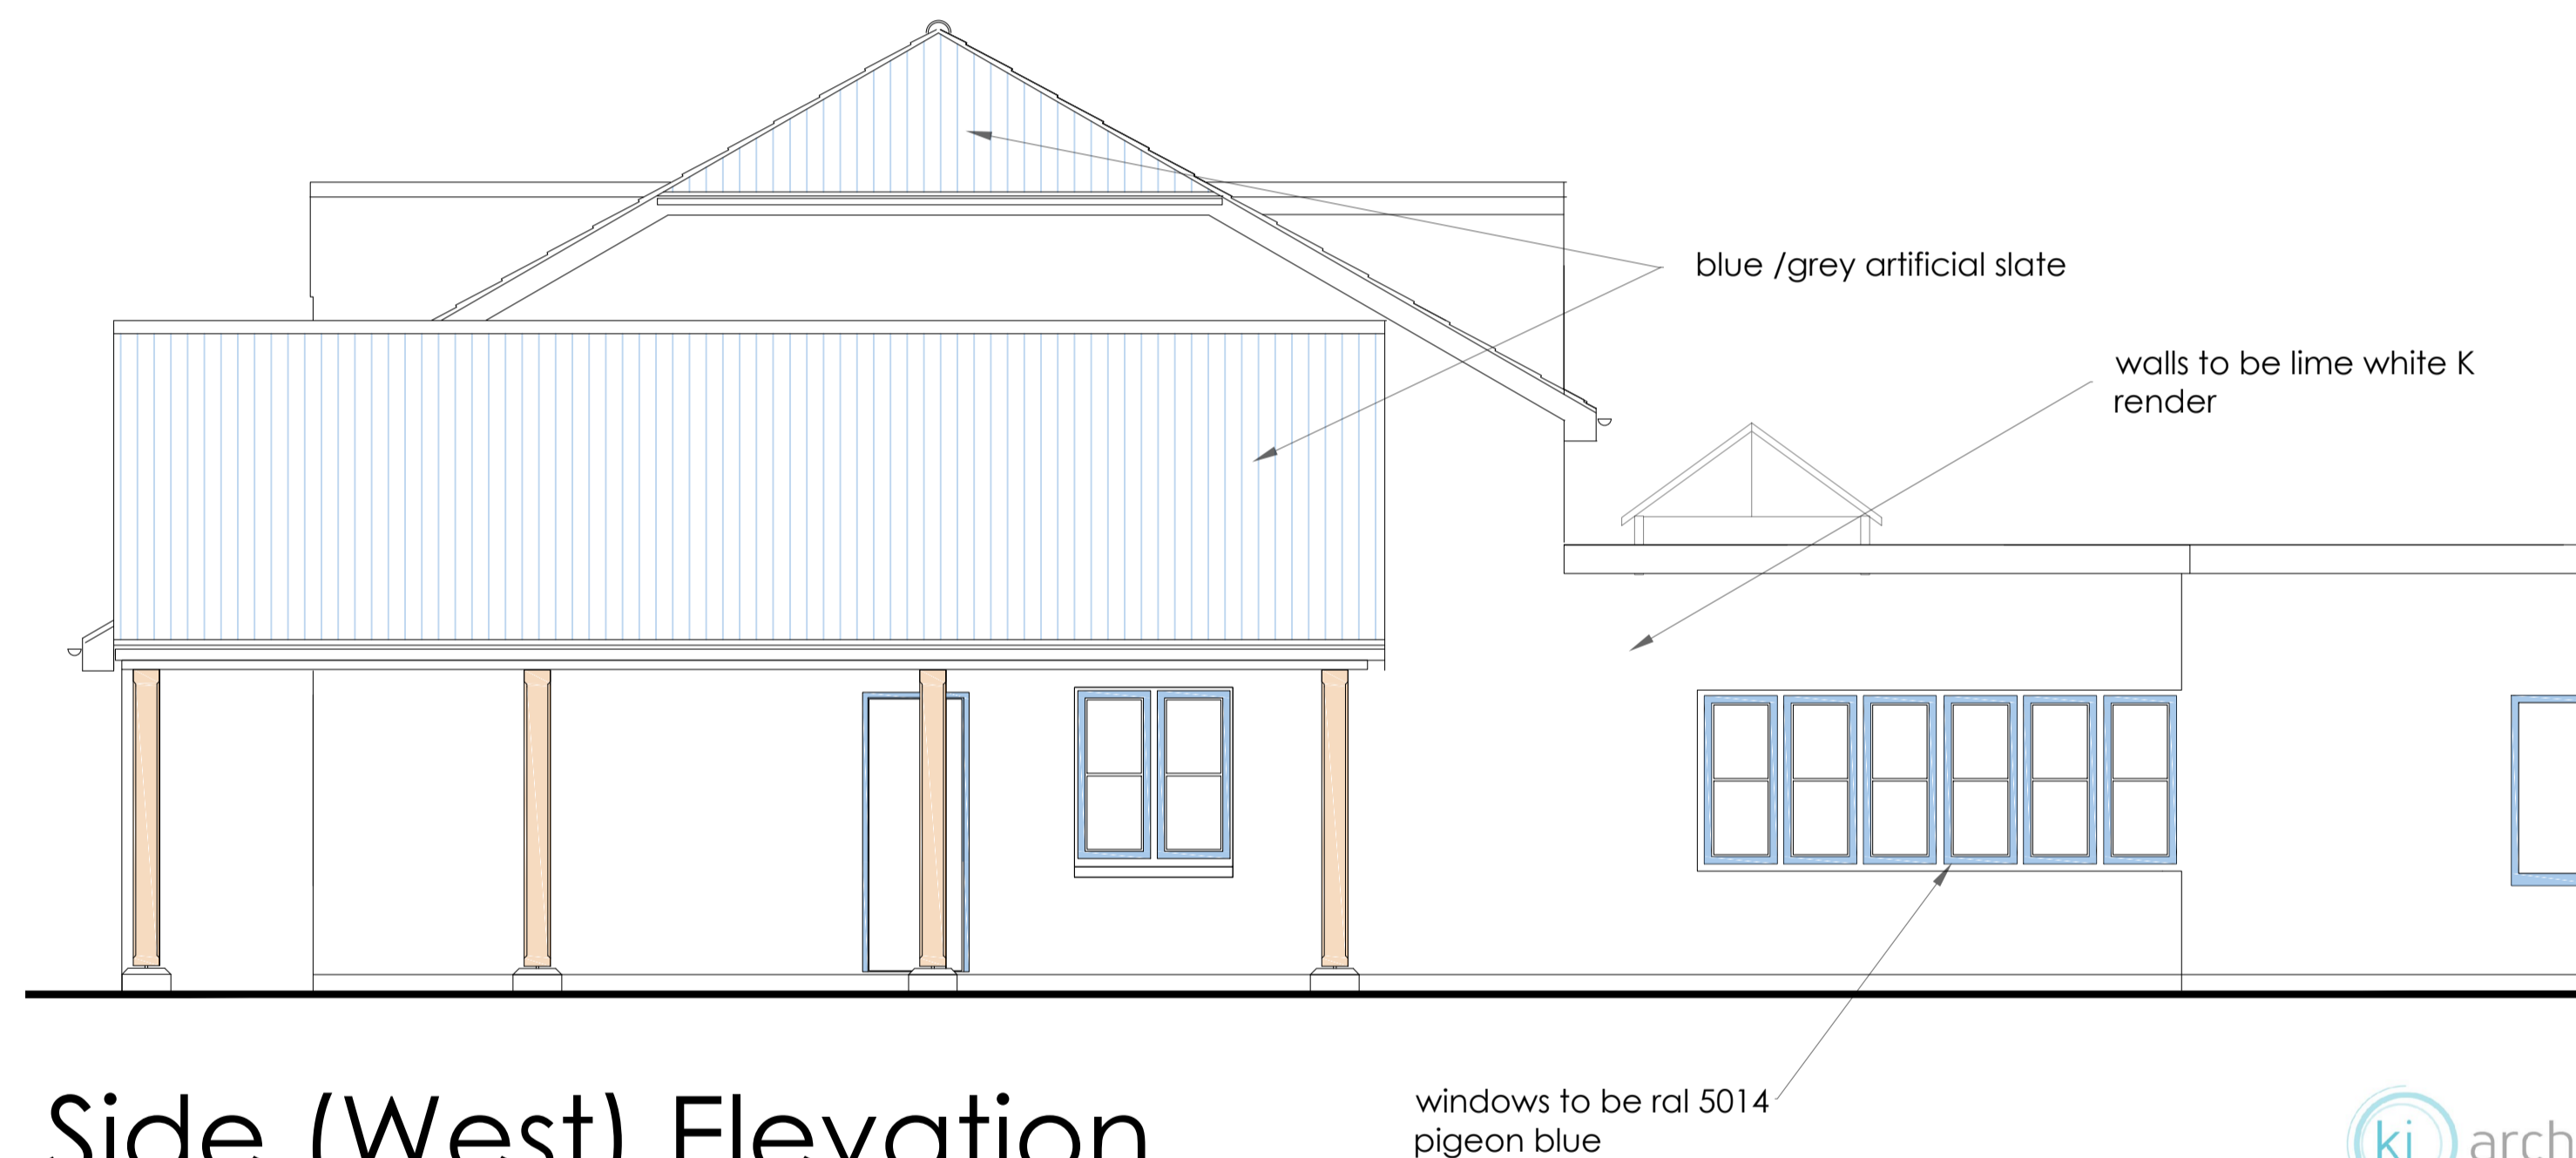

Side (West) Elevation

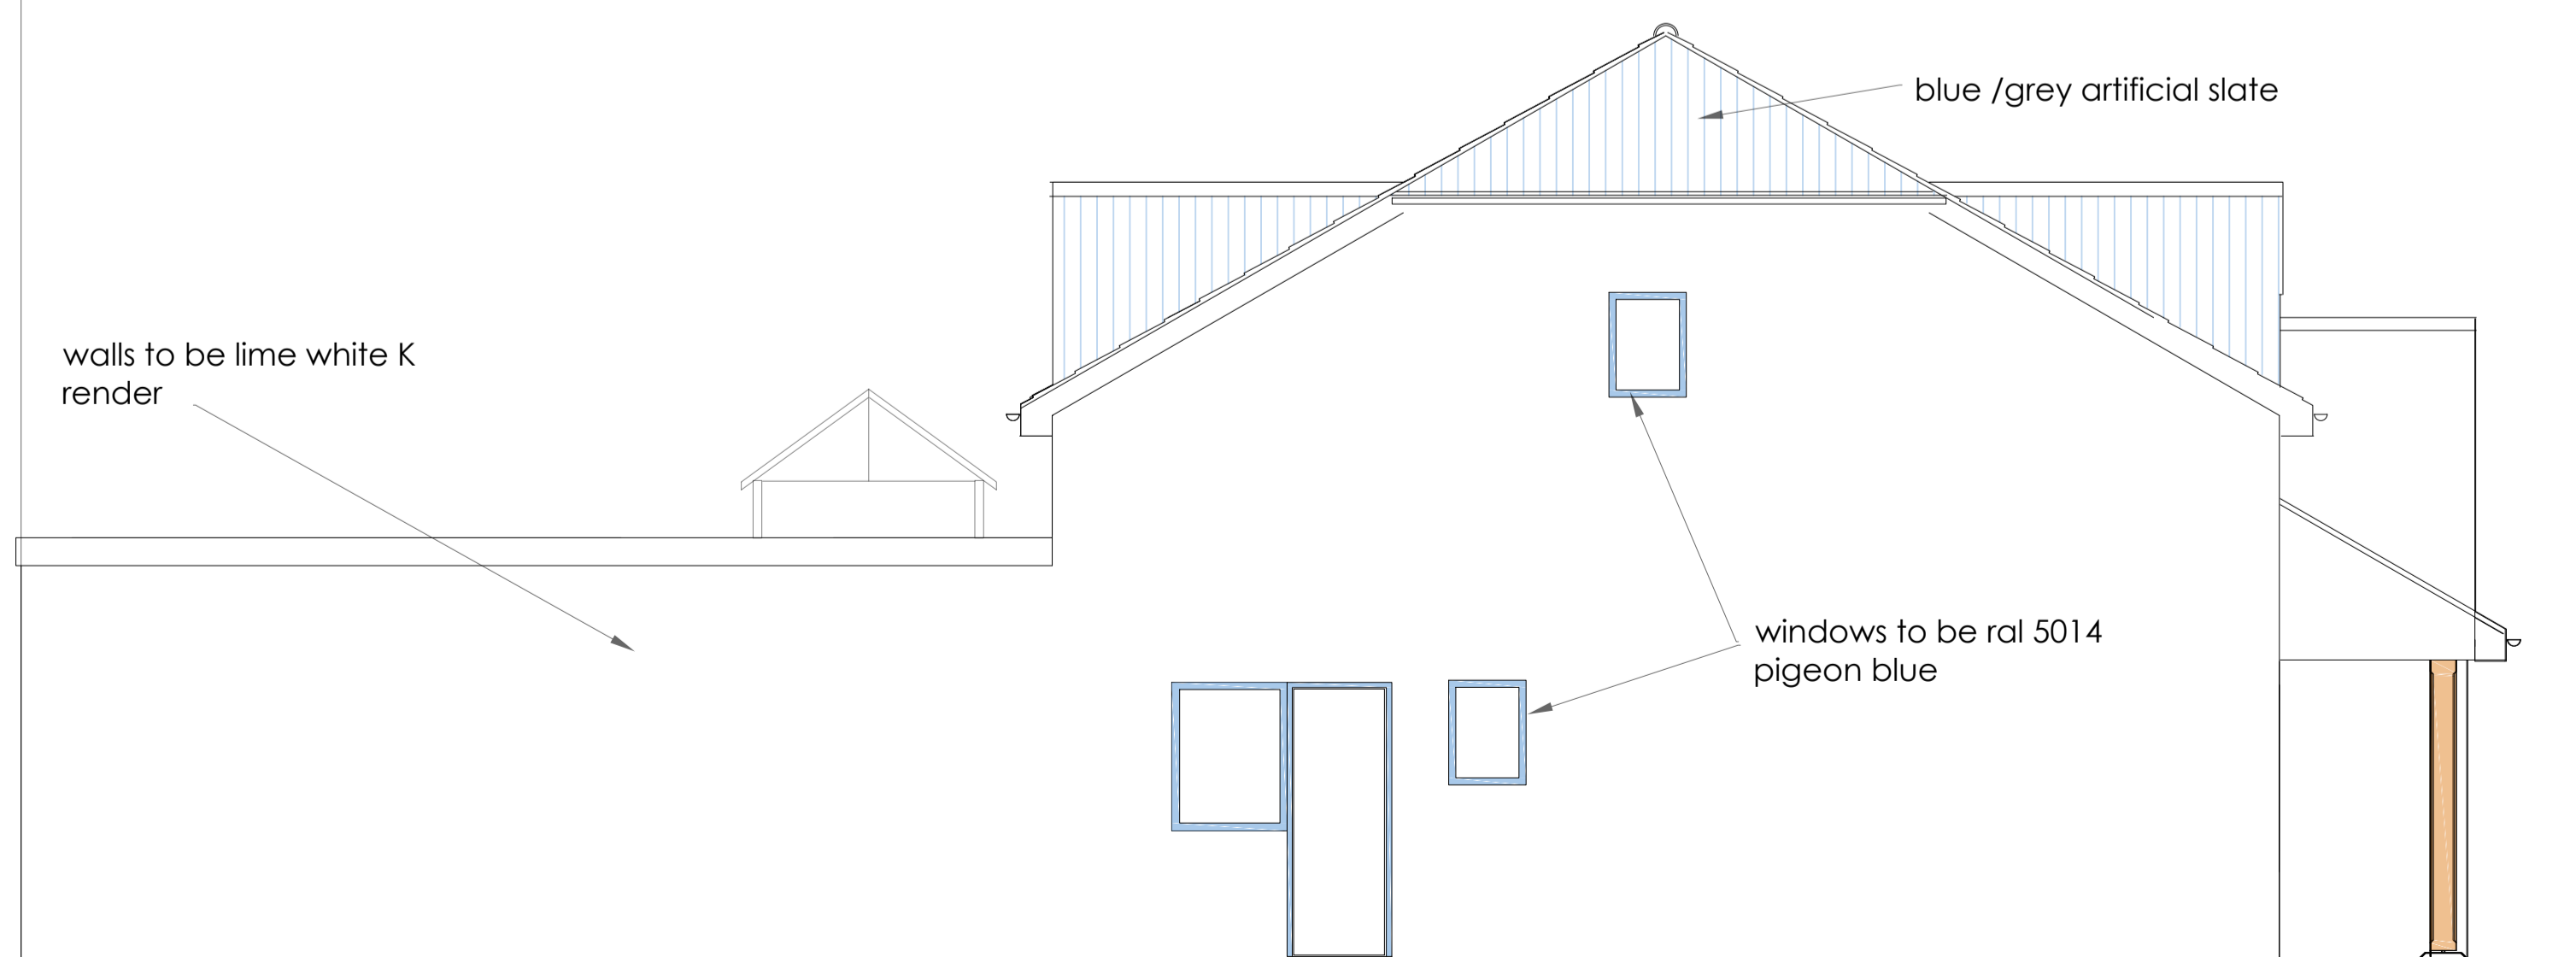

Side (East) Elevation

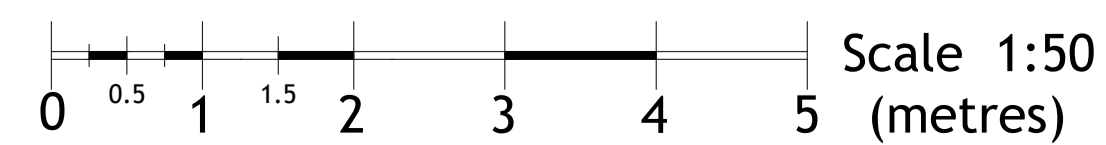

Rev. B Plans and Elevations amended to suit client's comments and sketches 16th. 11. 2022 KJ

kj architects
A great life in architecture. Live in it. Work in it.

KJ ARCHITECTS LTD - A CHARTERED PRACTICE
T: 01584 652304 E: enquiries@kjarchitects.co.uk W: www.kjarchitects.co.uk

DATE OF PLOT: 22.11.22
1. THIS DRAWING IS COPYRIGHT
2. REPORT ALL DISCREPANCIES TO KJA
3. THIS DRAWING IS NOT TO BE SCALED

CAD REFERENCE

CLIENT:
Mr & Mrs T James
8, Newmarket Road
Moulton

JOB TITLE:
Proposed new chalet bungalow
9 Newmarket Road
Moulton CB8 8SS

DRAWN KJ	CHECKED	AUTHORISED
SCALE 1:50	JOB NO. 1095-22	PROJECT ARCHITECT KJ

DRAWING TITLE:
Elevations as Proposed

DRAWING NO. 1195 - 08	REVISION B
--------------------------	---------------

RIBA Chartered Practice