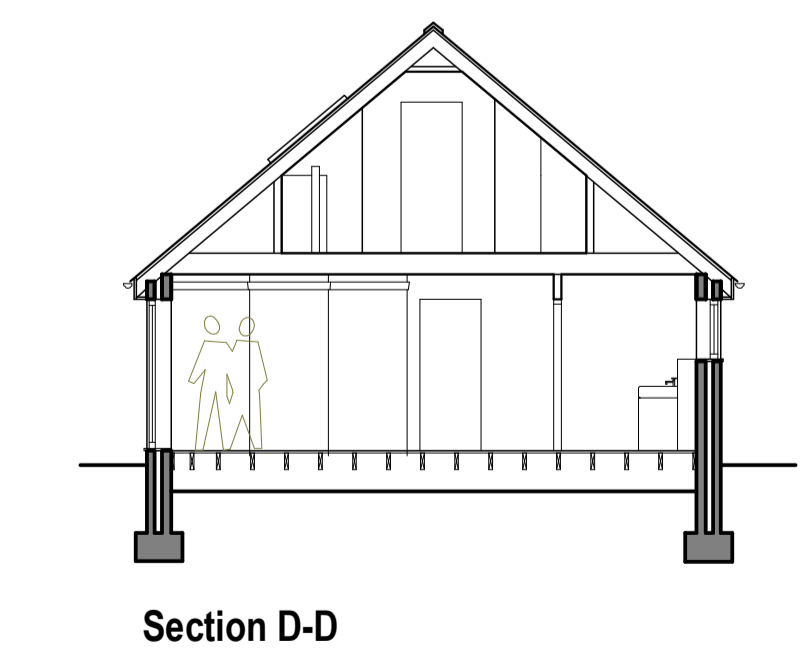
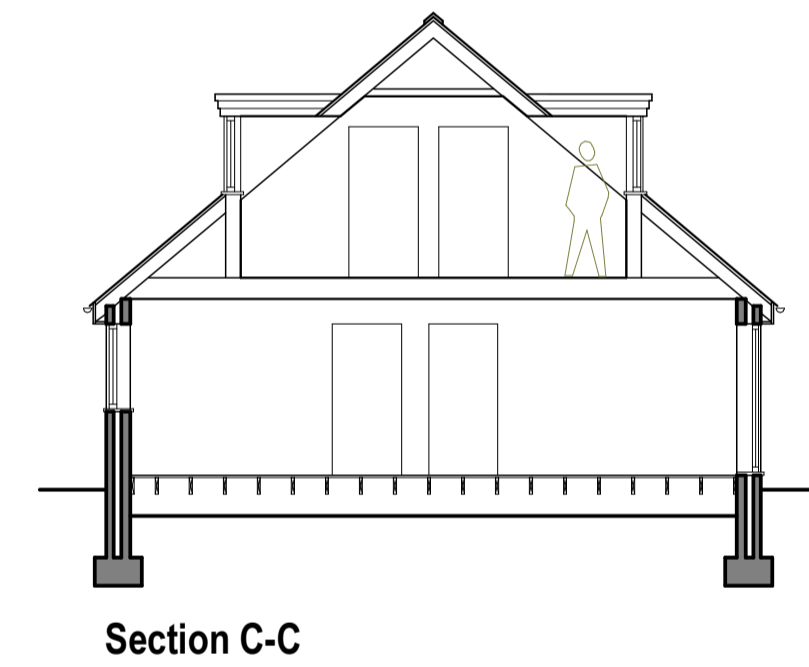
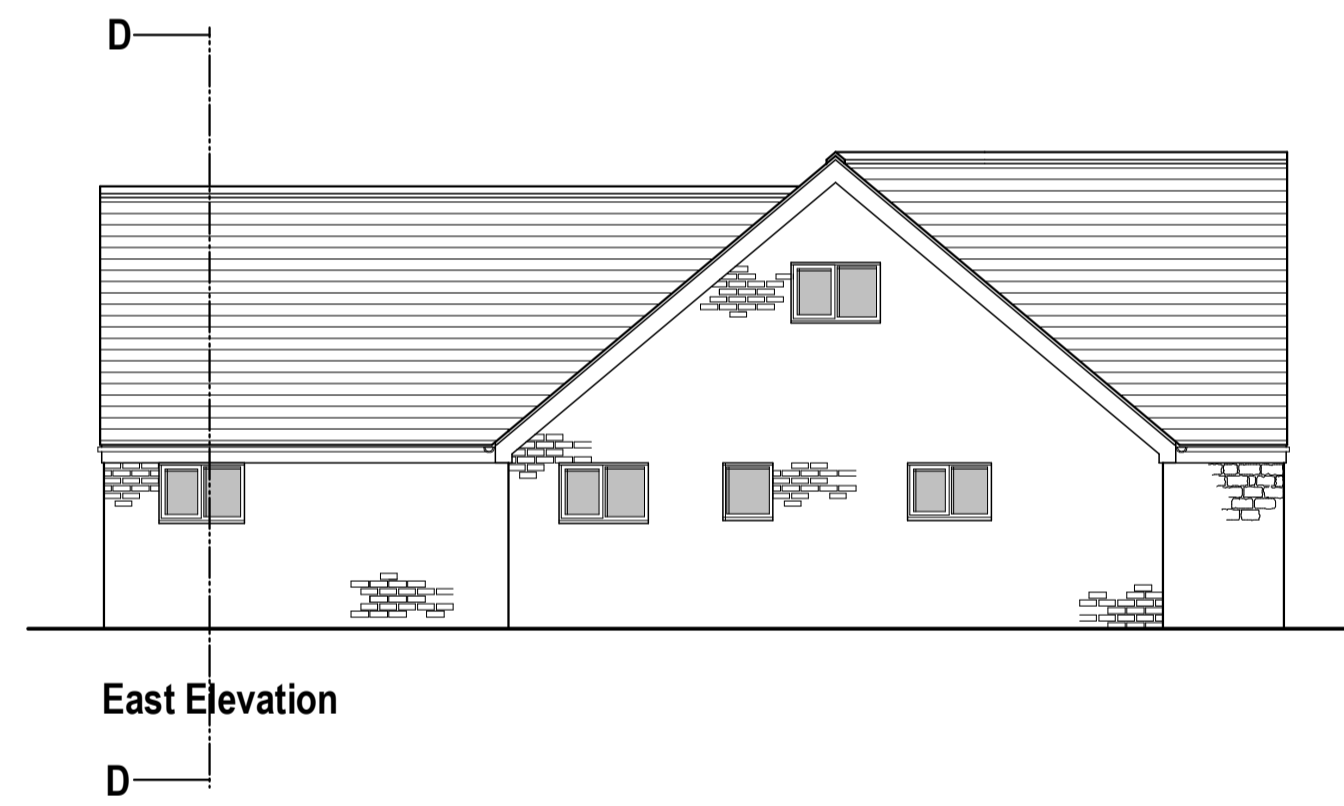
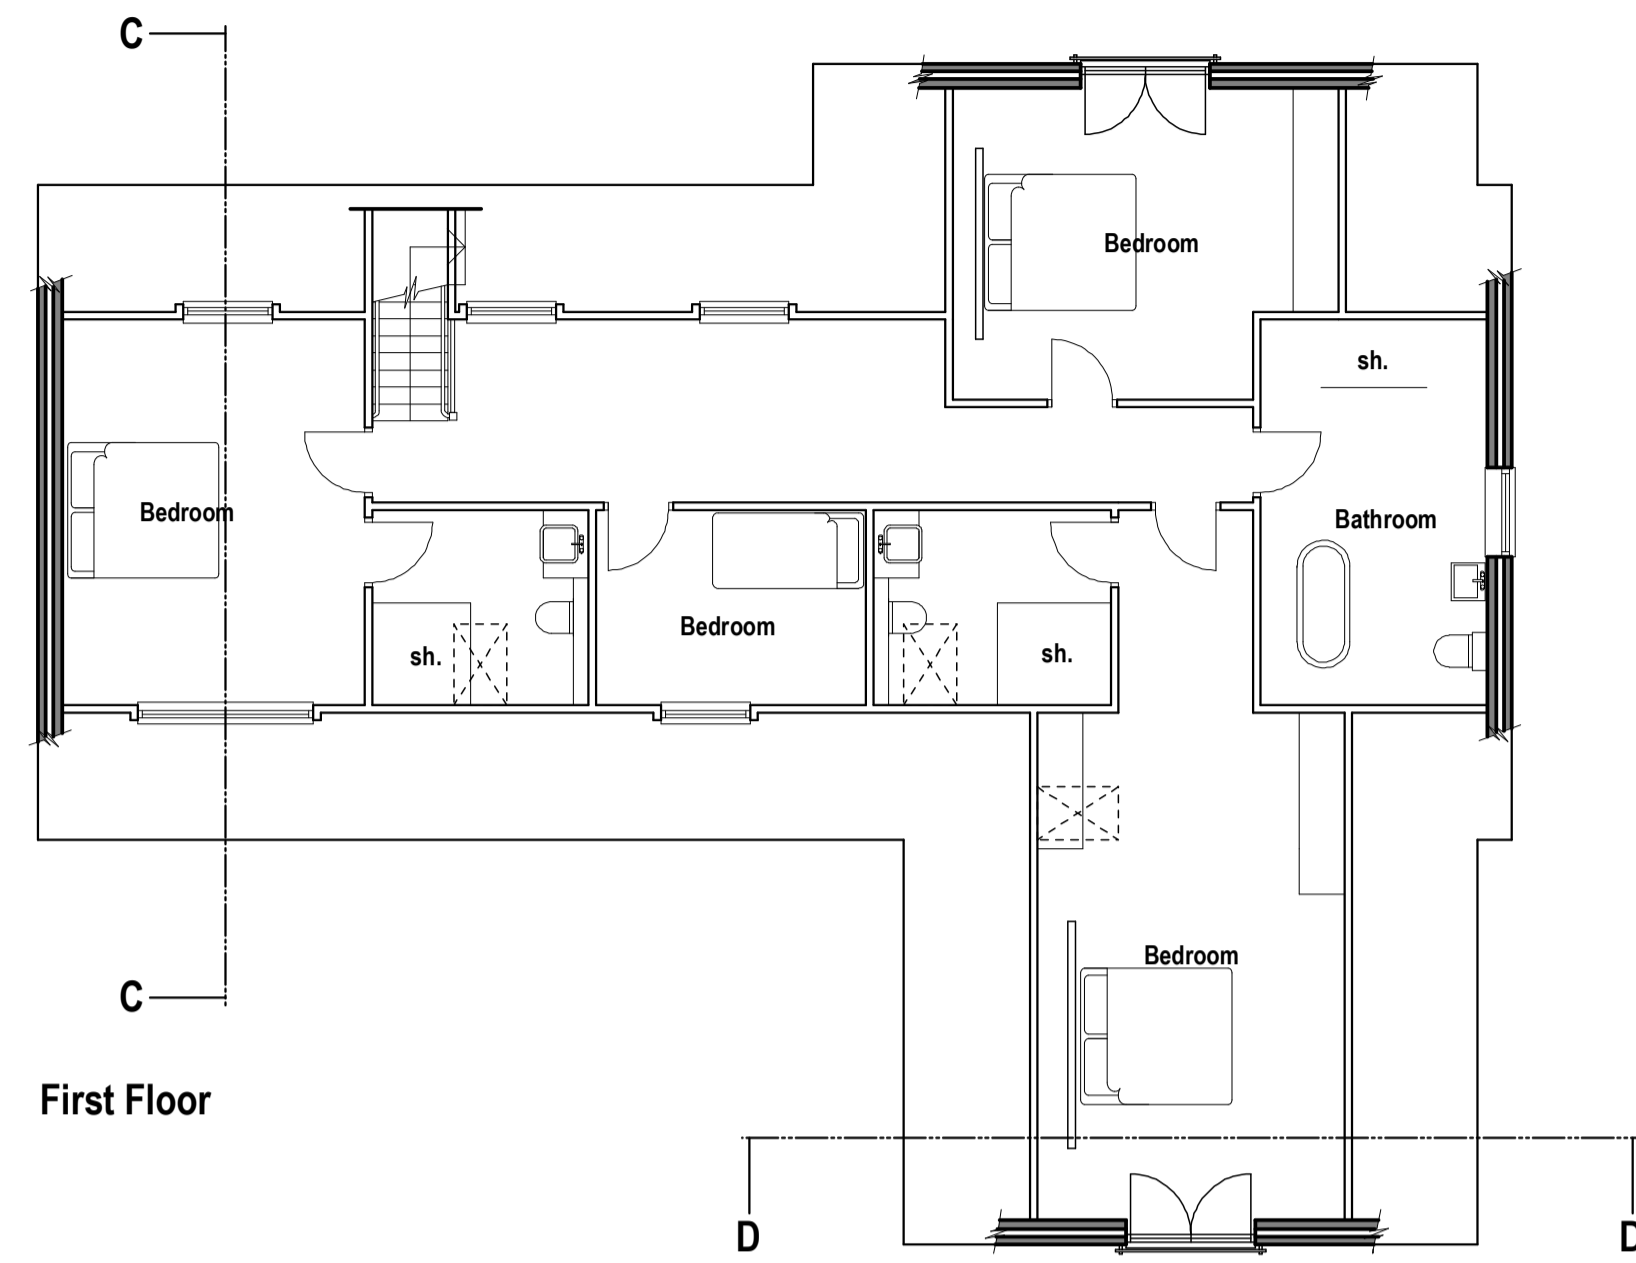

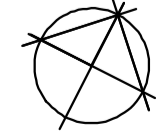


Floor Area: 337.66sqm (3,633sqft) inc garage
309.42sqm (3,329sqft) exc garage



Ecology mitigation measures to be provided in accordance with Ecology Report by R Hadden MCIEEM



		Simon S Beeby BSc(Hons) MRICS FAAV 01670 786091	
		Client	Mr & Mrs Jackson
Job	Garden Cottage, West Thirston		
Title	Proposed Floorplans, Elevations & Sections		
Drg. No.	220313-D		
Date	Jun 2022	Scale	1:100 @ A1