



- Proposed construction
- Existing walls to be retained
- Dashed red line indicates outline of building to be removed

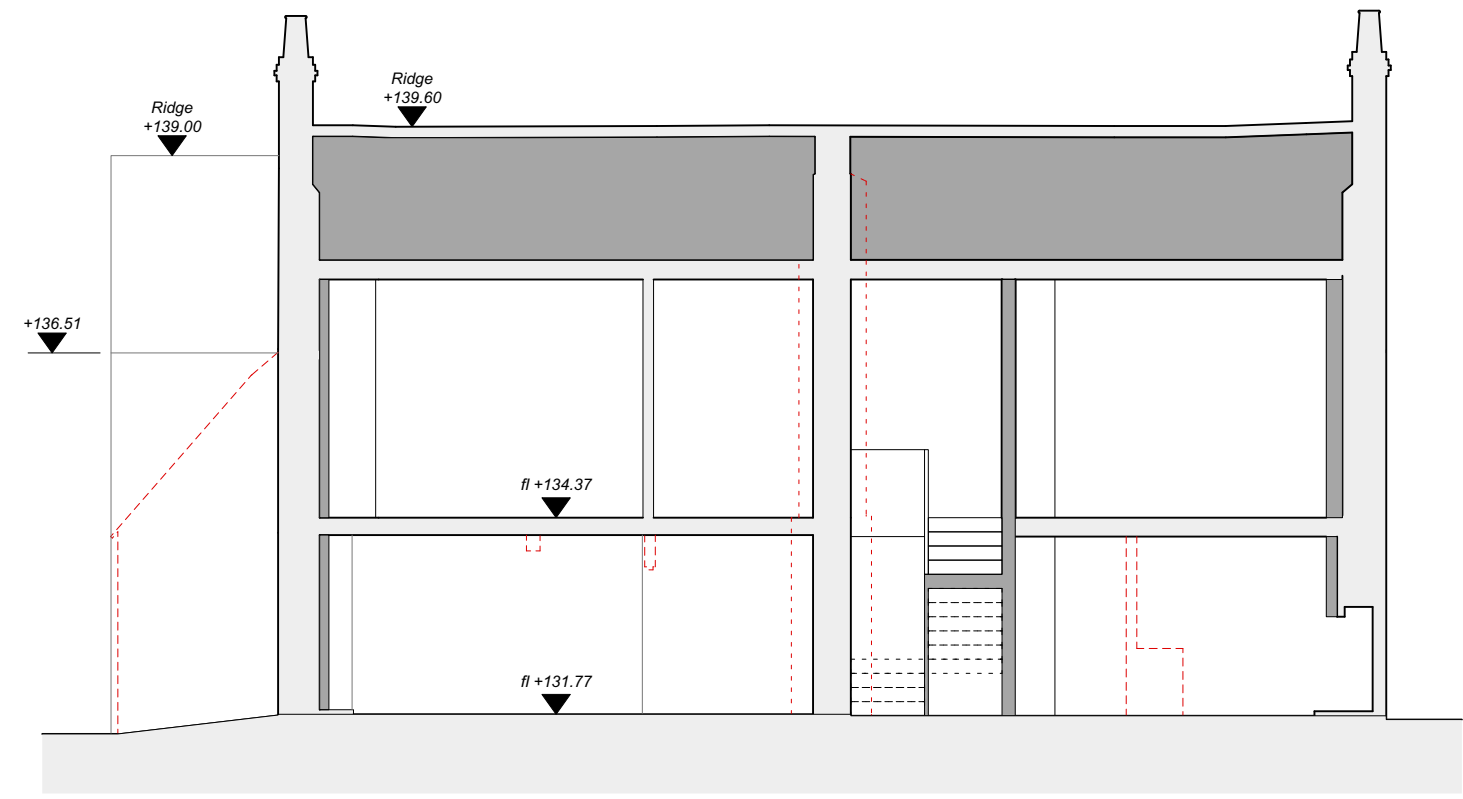

SECTION A-A

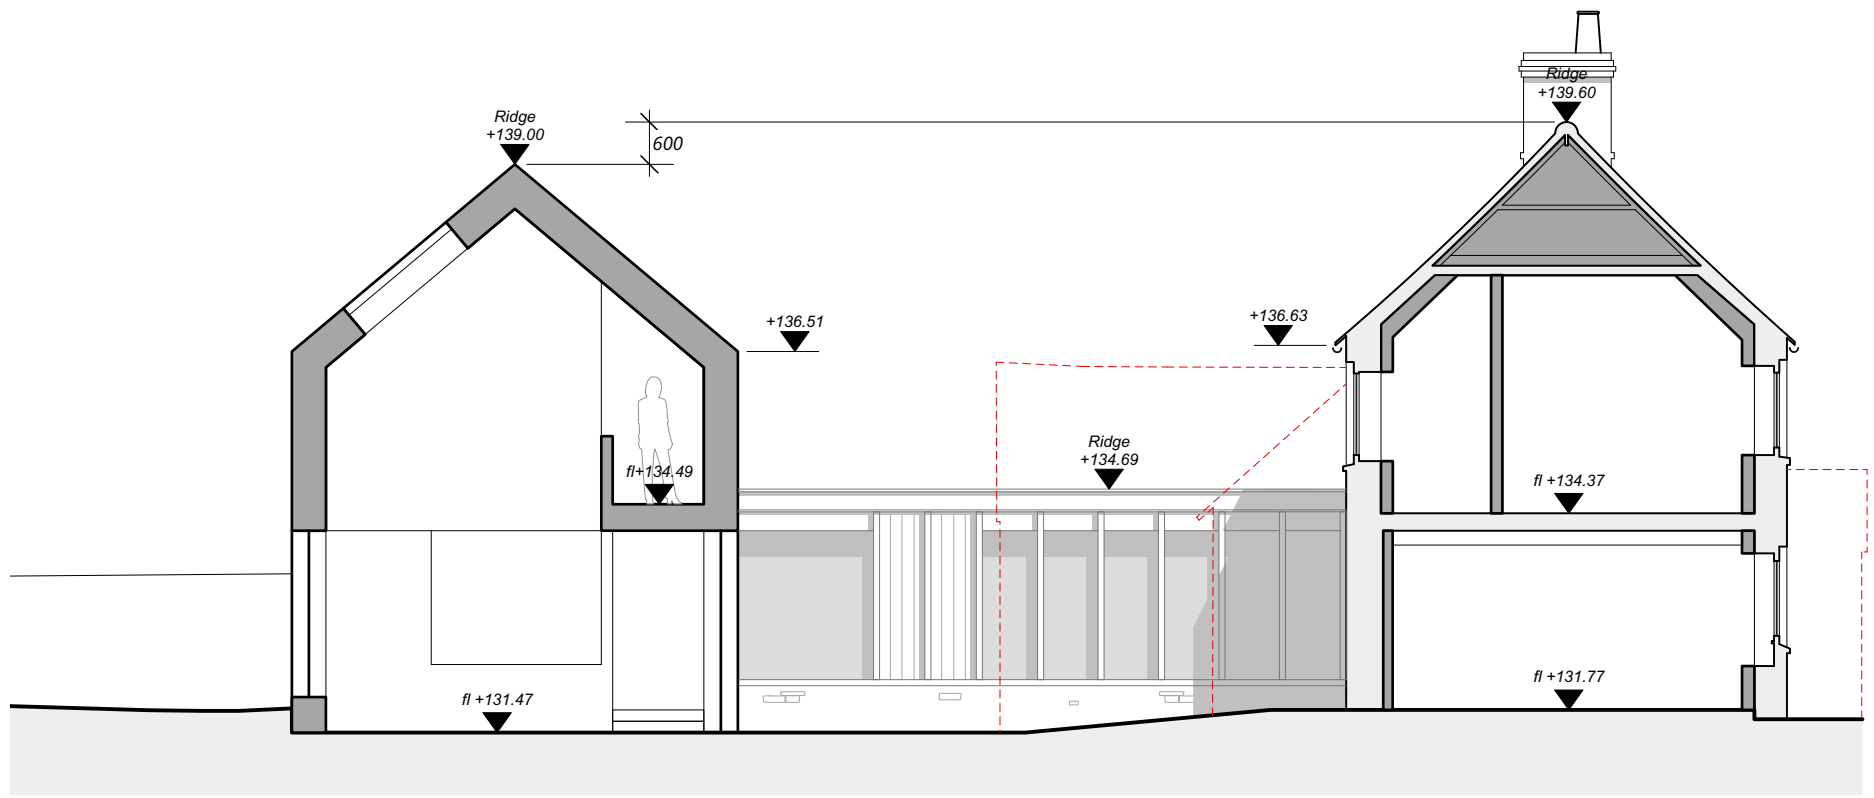

SECTION B-B

NOTES:

REV.	DESCRIPTION	DATE
------	-------------	------

Sections AA and BB

JOB NO.	DRAWING NO.	REV.
---------	-------------	------

526 - P 301

526 Colly Lodge, Tetbury



SCALE 1:100 @A3

LAST PLOT DATE: 04/11/2022

DRAWN BY: AC

CHECKED BY: IW

PROPOSED

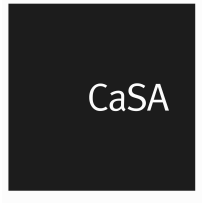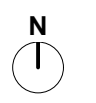

ARCHITECTS
www.casa-architects.com
© CaSA Architects