



- Proposed construction
- Existing walls to be retained
- Dashed red line indicates outline of building to be removed

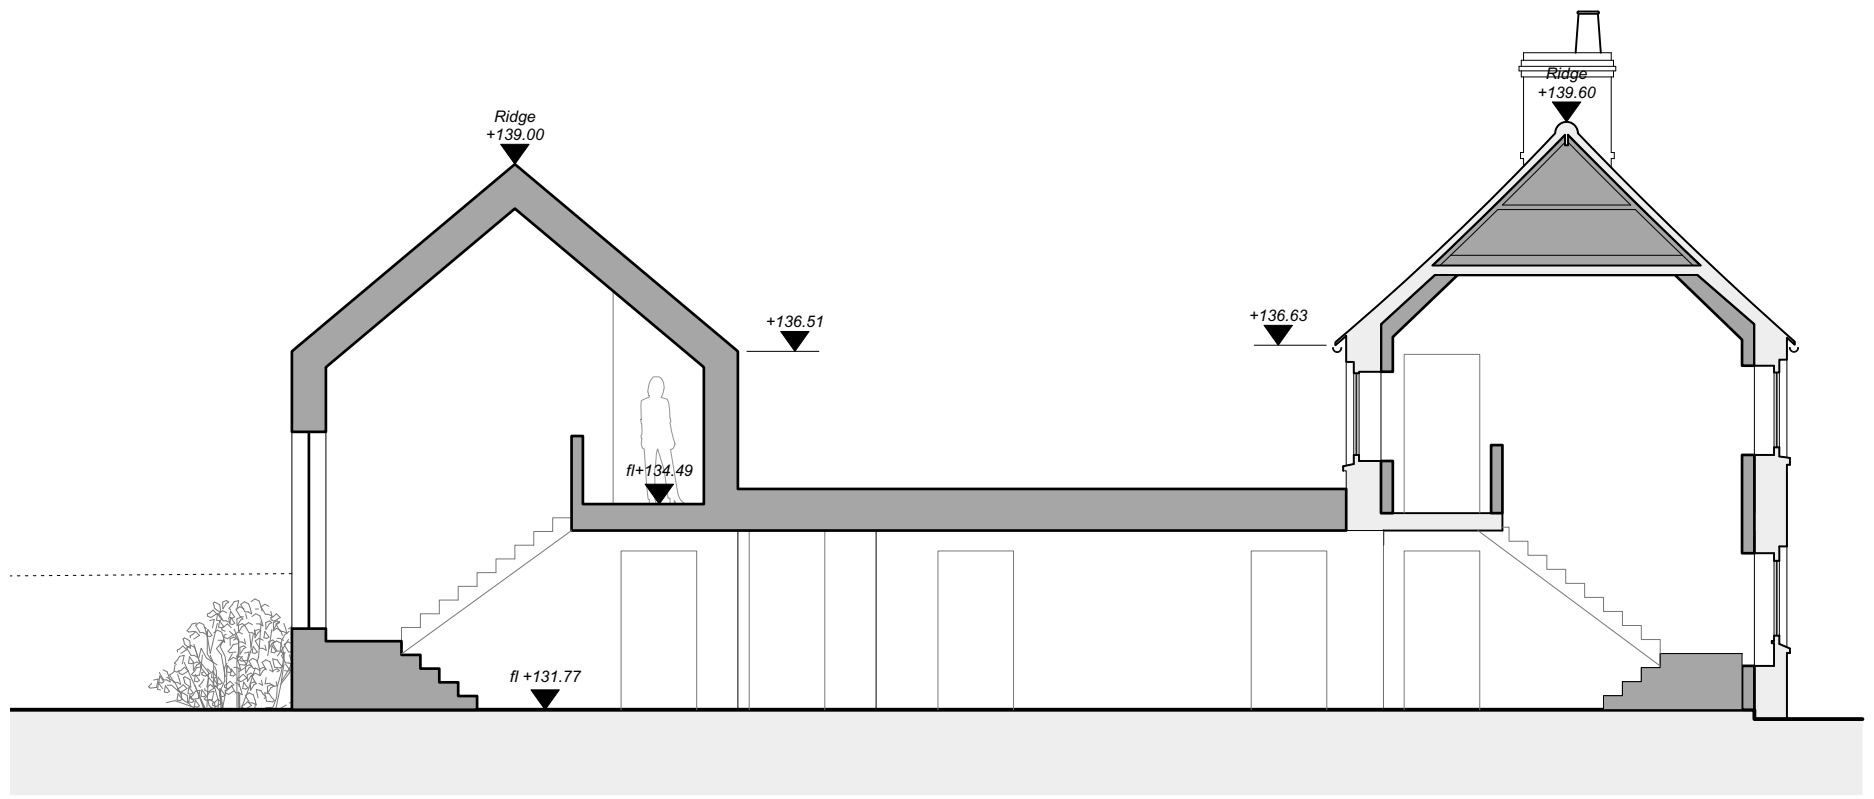

SECTION C-C

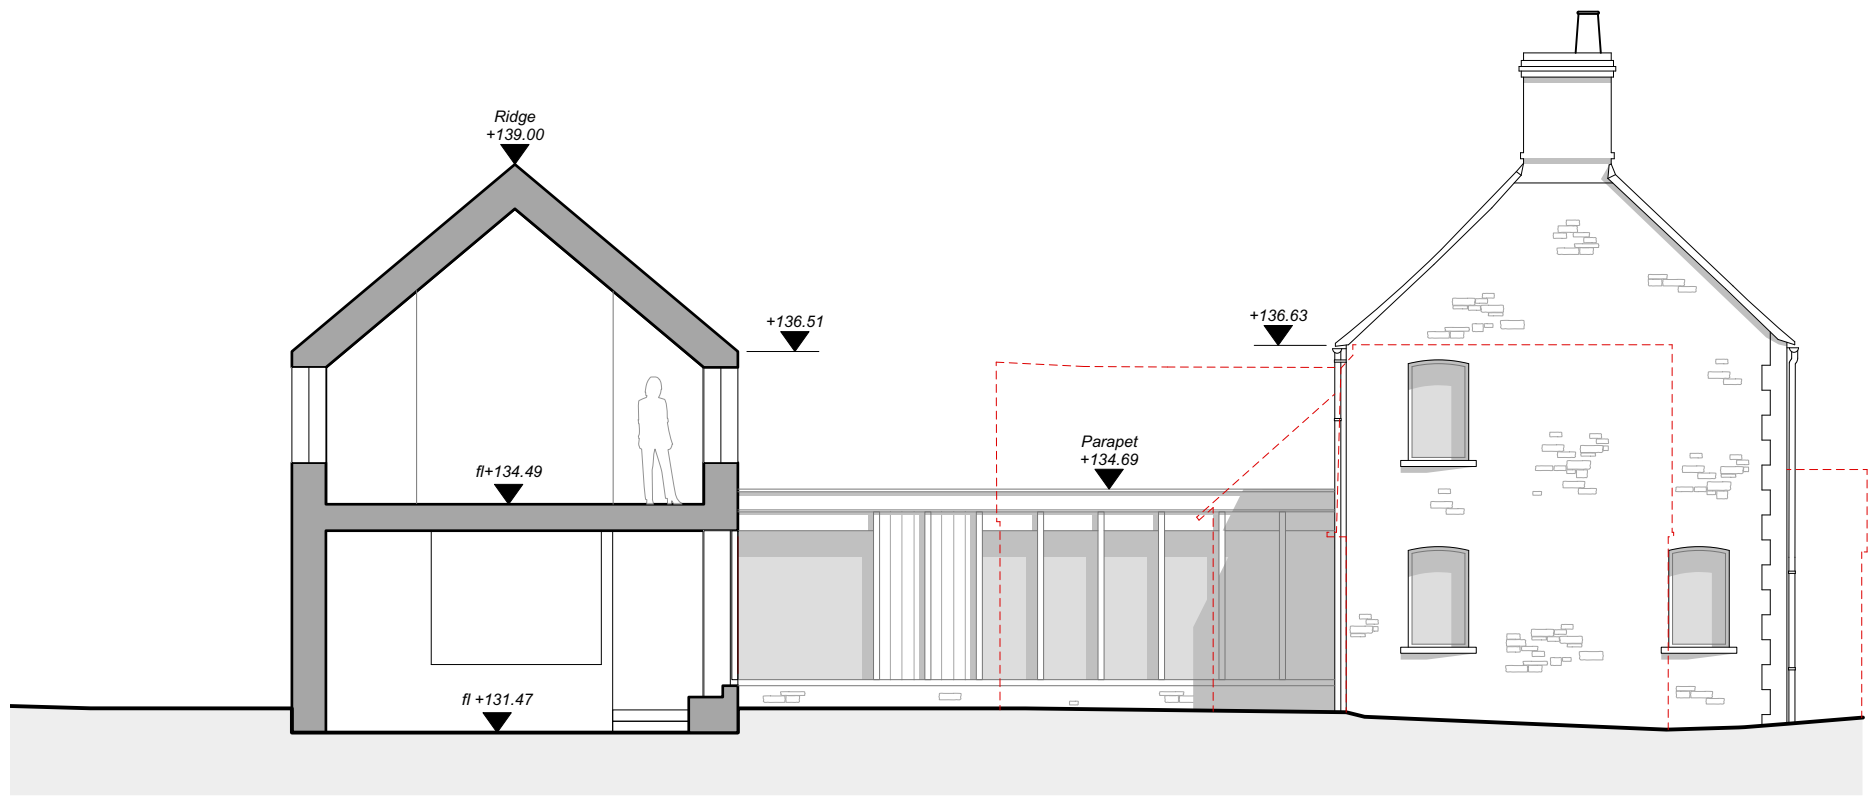

SECTION D-D

NOTES:

REV.	DESCRIPTION	DATE

Sections CC and DD

JOB NO.	DRAWING NO.	REV.

526 - P 302



526 Colly Lodge, Tetbury

SCALE 1:100 @A3

LAST PLOT DATE: 04/11/2022

DRAWN BY: AC
CHECKED BY: IW

PROPOSED

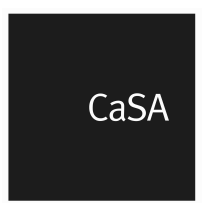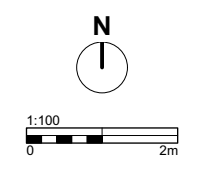

ARCHITECTS
www.casa-architects.com
© CaSA Architects