


SECTION A-A

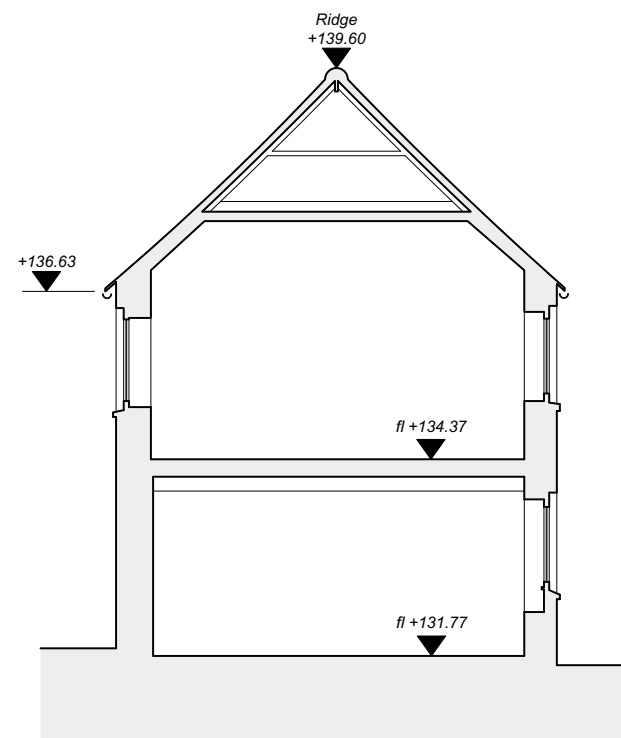

SECTION B-B

NOTES:

REV.	DESCRIPTION	DATE
------	-------------	------

**EXISTING -
Sections**

JOB NO.	DRAWING NO.	REV.
---------	-------------	------

526 - S 301

526 Colly Lodge, Tetbury

SCALE 1:100 @A3

LAST PLOT DATE: 04/11/2022

DRAWN BY: AC
CHECKED BY: IW

EXISTING



CaSA

ARCHITECTS
www.casa-architects.com
© CaSA Architects