




1:500@A1
BLOCK PLAN

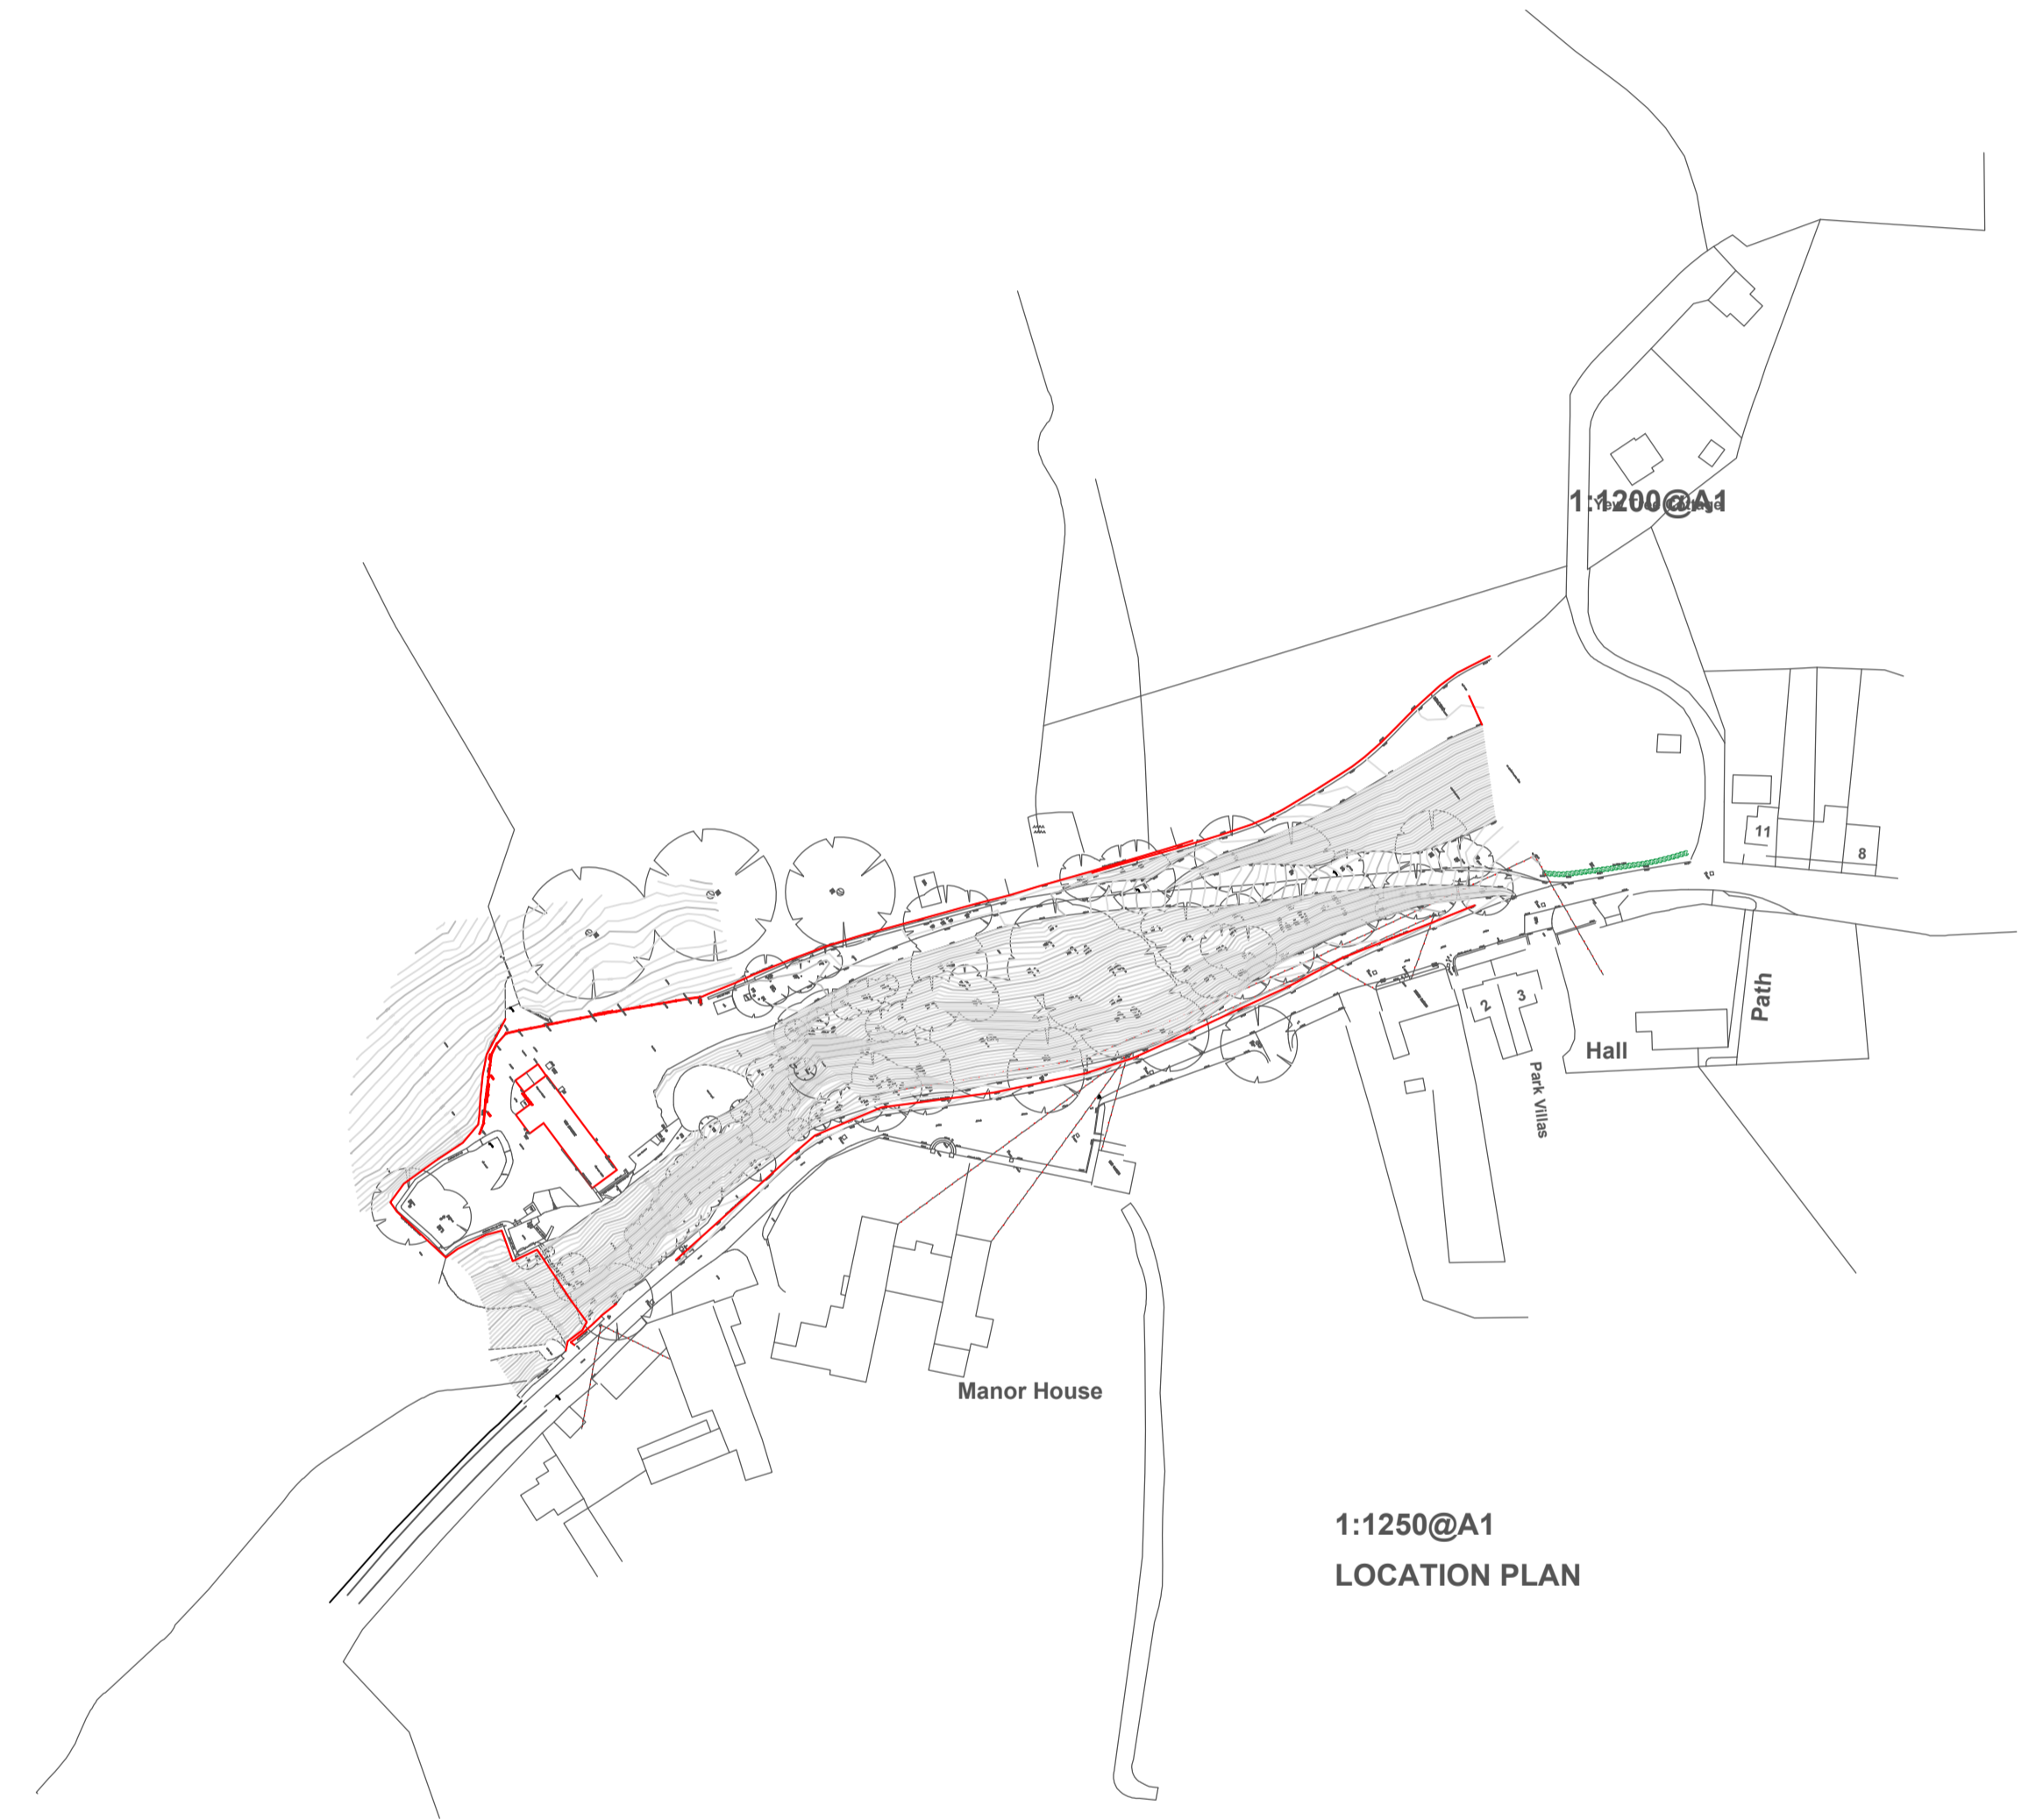

1:1250@A1
LOCATION PLAN

DO NOT SCALE THIS DRAWING
USE FIGURED DIMENSIONS ONLY
ALL DIMENSIONS TO BE CHECKED
ON SITE PRIOR TO CONSTRUCTION

ALL COPYRIGHT RESERVED ©

METERS

PROJECT THE ROCKERY, UPPER DOWDESWELL, CHELTENHAM, GLOS
ADDRESS EXISTING SITE PLAN

PROJECT	DRAWING	AMENDMENT	SCALE	DATE
1710	WD101		1:500@A1	2022/01/27

BAYTREE HOUSE, PARABOLA ROAD, CHELTENHAM, GL50 3BD 01242 269922, 07792904746
RALPH@YOURARCHITECT.ORG.UK WWW.YOURARCHITECT.ORG.UK

