

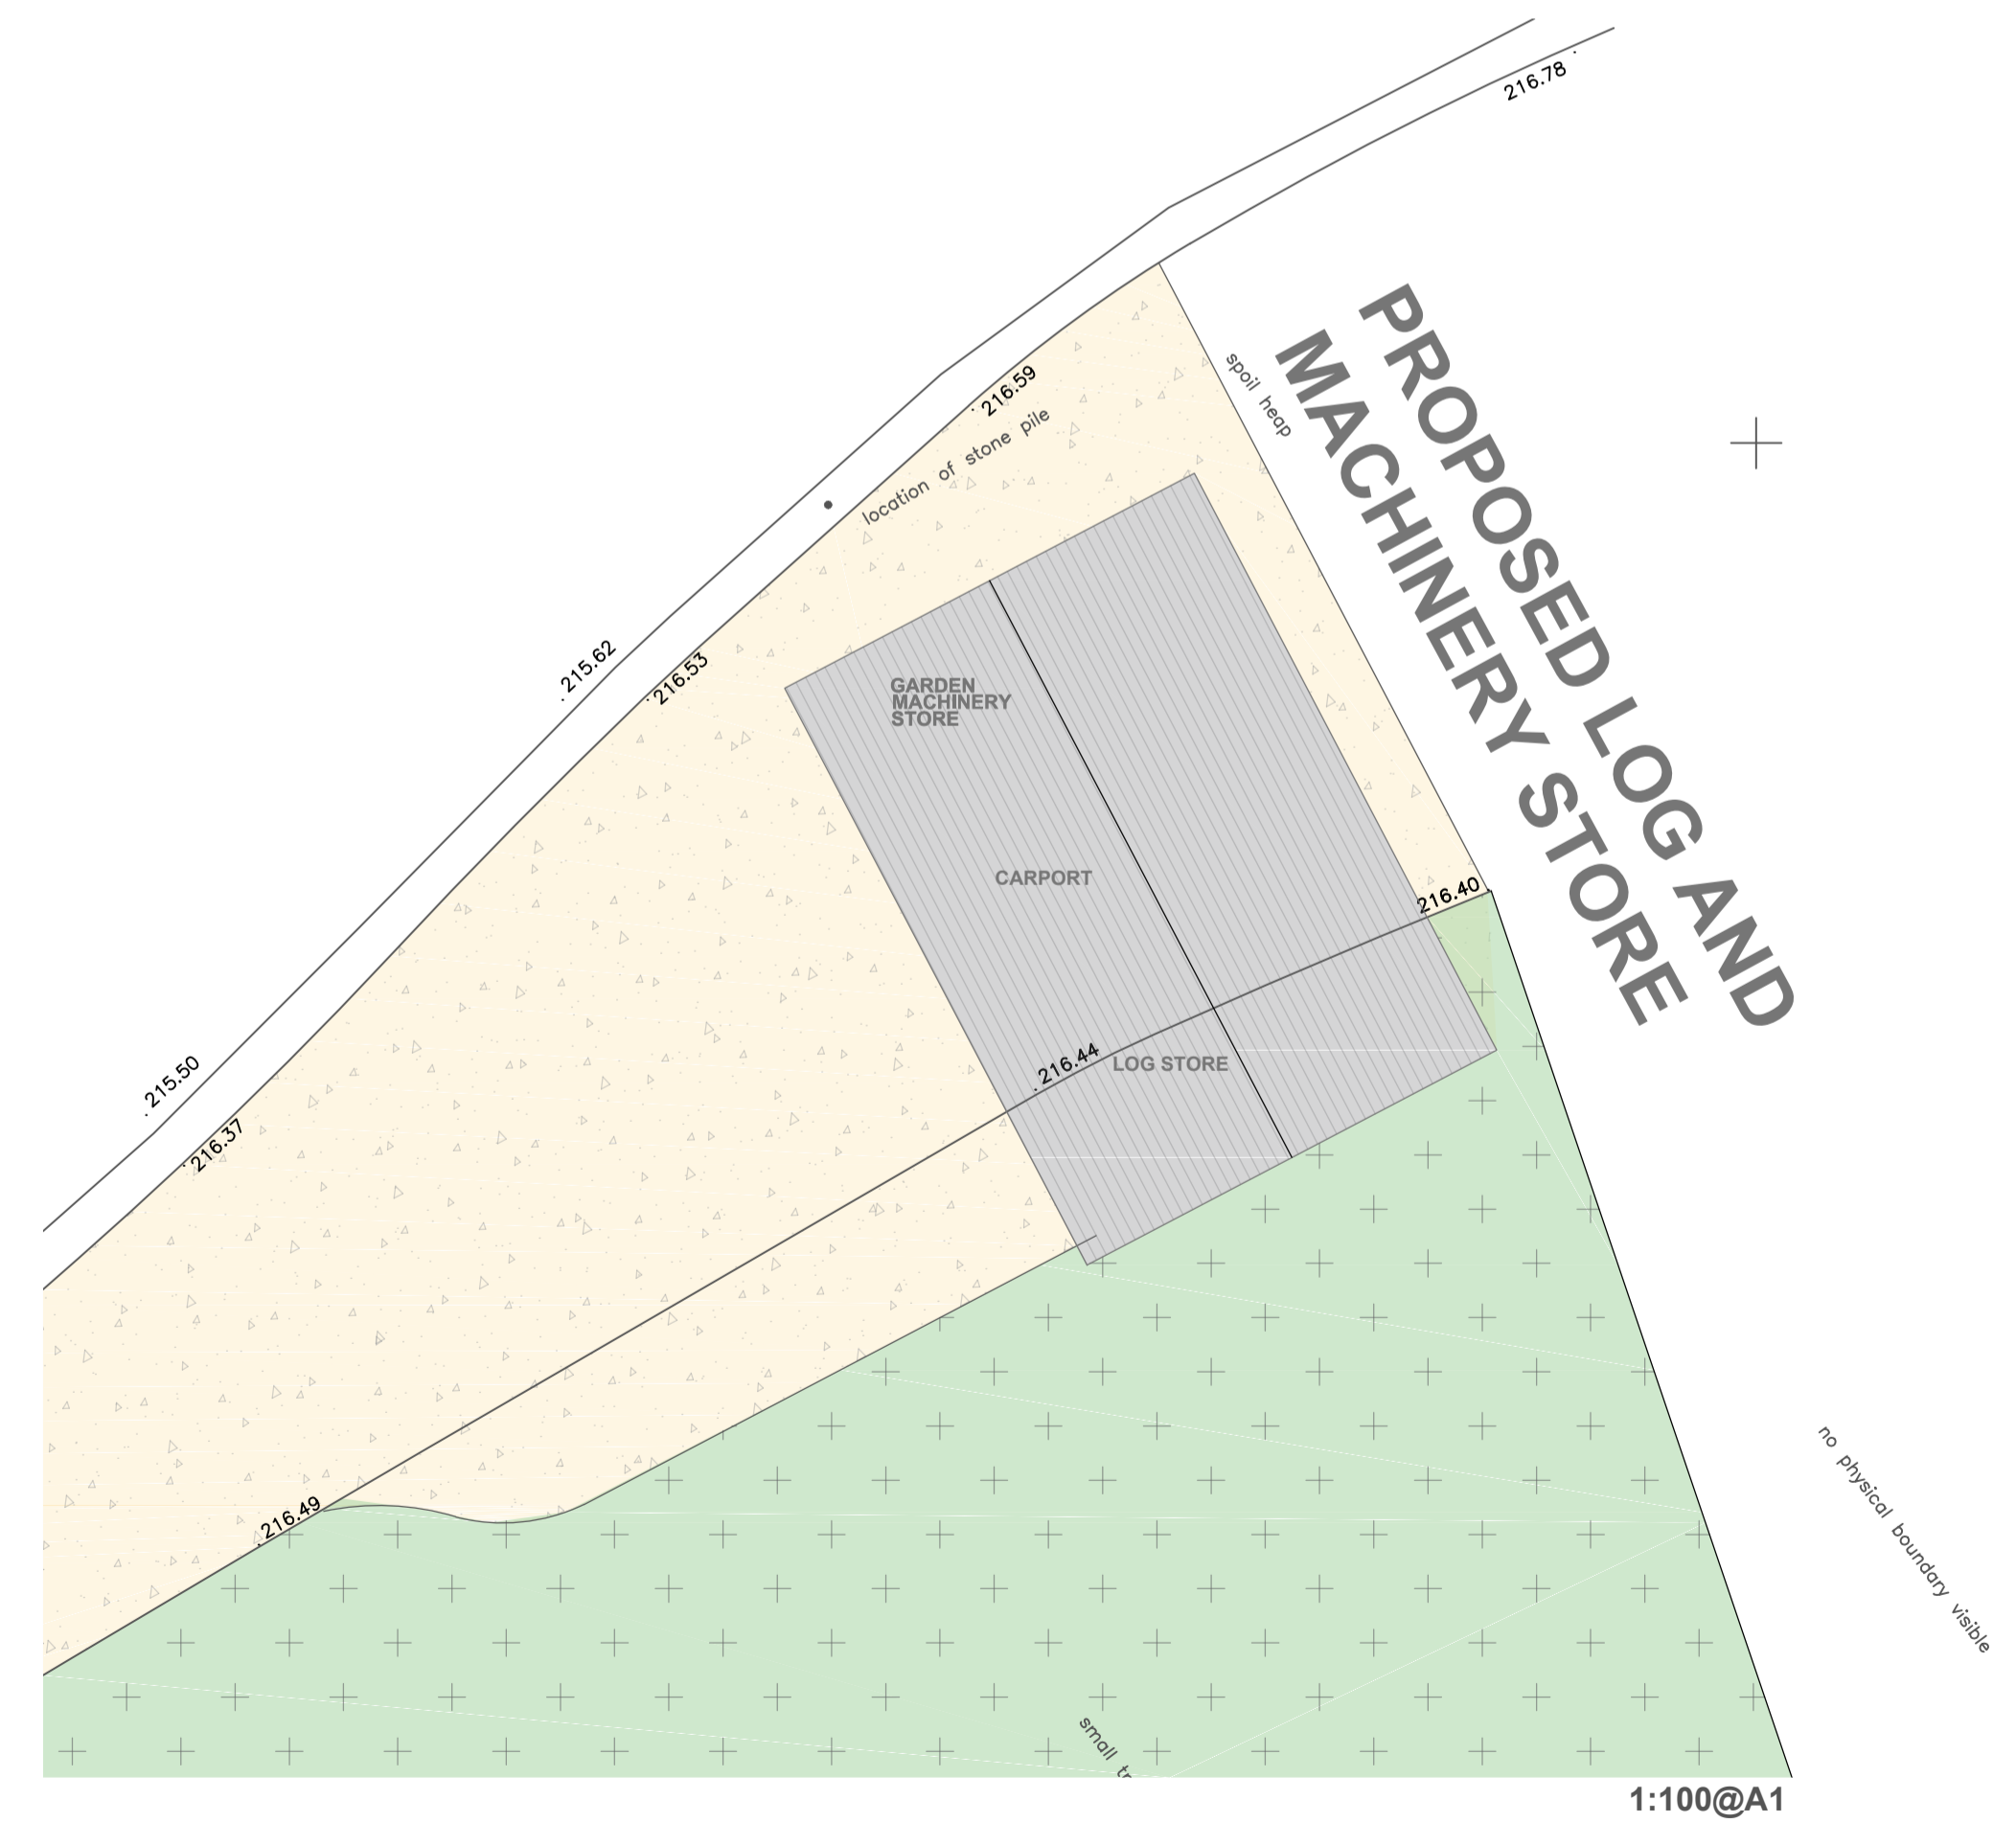


PROPOSED ENTRANCE GATES AND WALLING

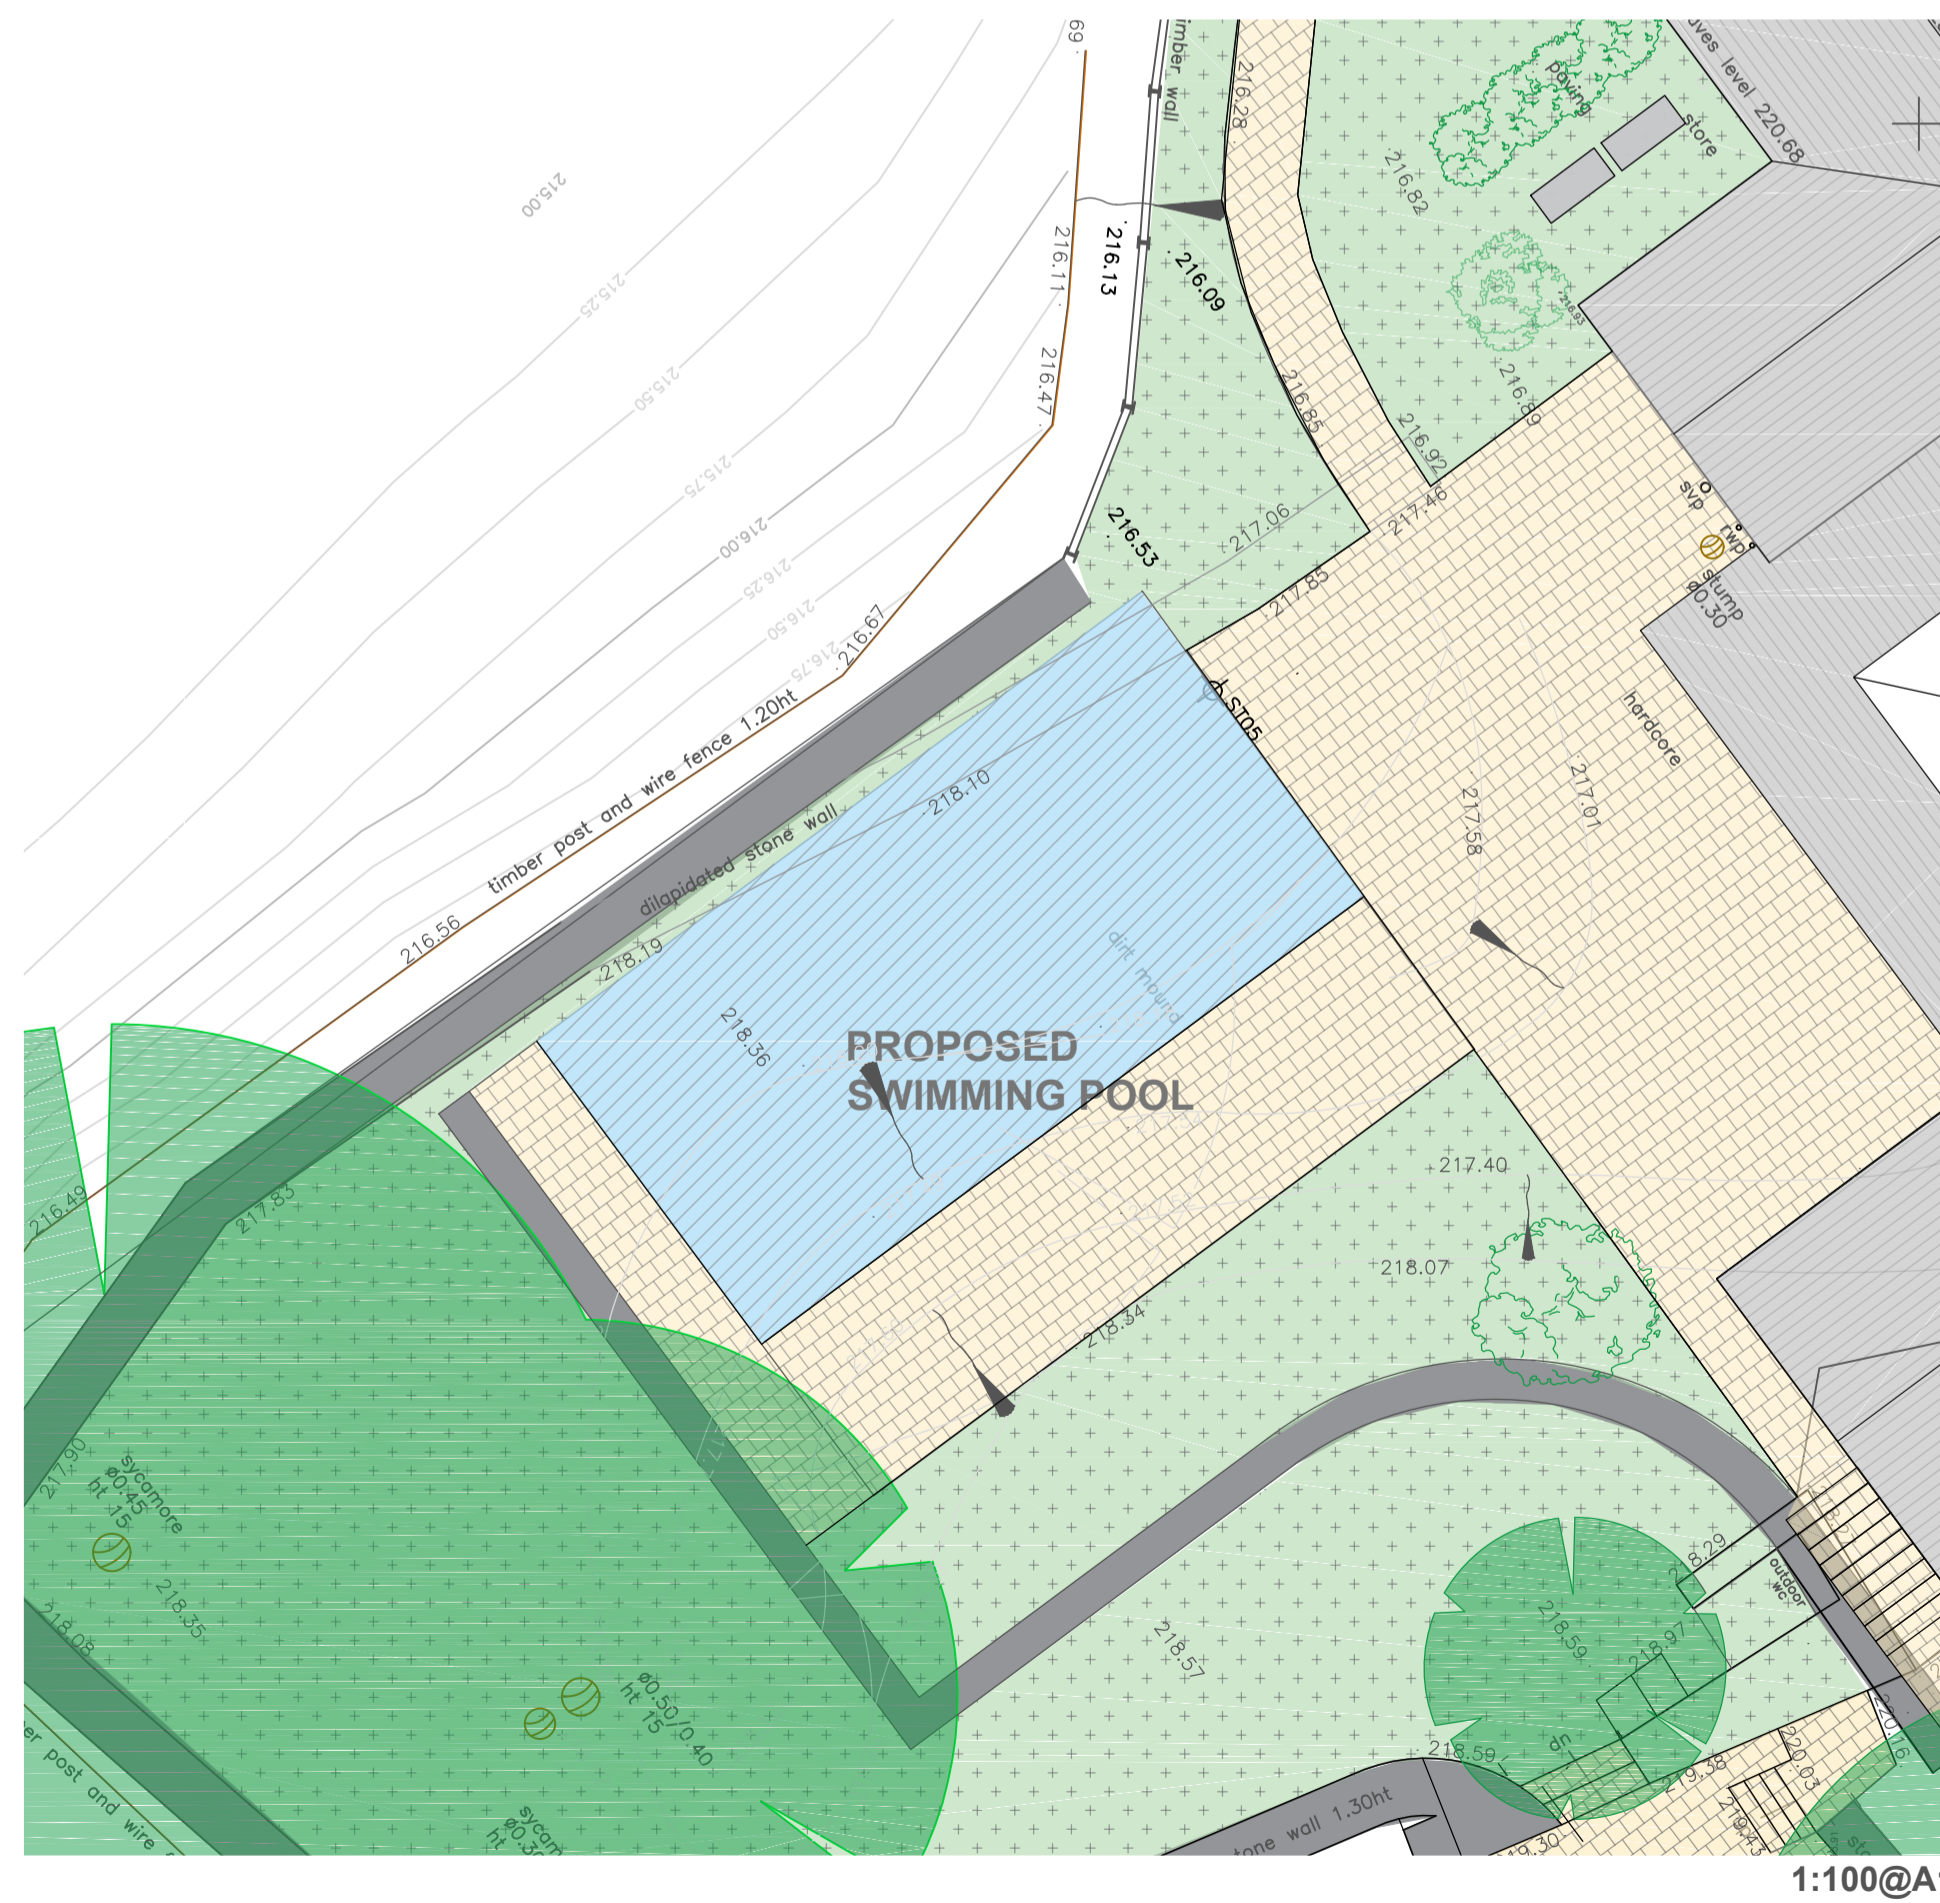

DO NOT SCALE THIS DRAWING  
USE FIGURED DIMENSIONS ONLY  
ALL DIMENSIONS TO BE CHECKED  
ON SITE PRIOR TO CONSTRUCTION

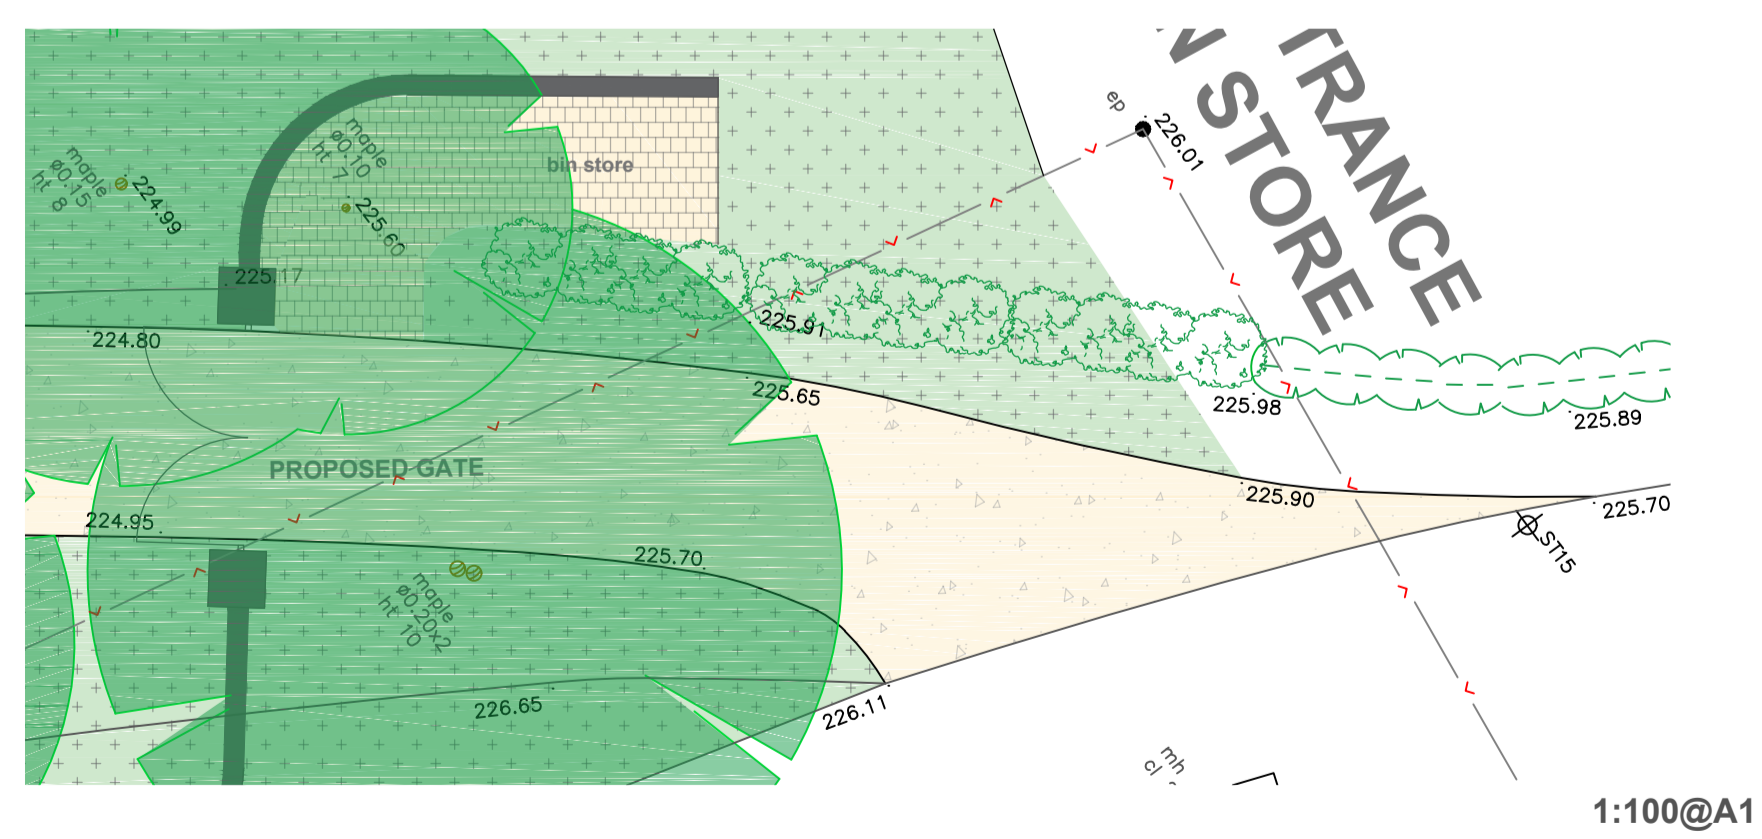

PROJECT: THE ROCKERY, UPPER DOWDESWELL, CHELTENHAM, GLOS  
ADDRESS: PROPOSED SWIMMING POOL, LOG AND MACHINERY STORE, ENTRANCE GATES AND BIN STORE  
PROJECT 1710 DRAWING WD102 AMENDMENT SCALE DATE  
1:500@A1 2022/01/27  
BAYTREE HOUSE, PARABOLA ROAD, CHELTENHAM, GL50 3BD 01242 269922, 07792904746  
RALPH@YOURARCHITECT.ORG.UK WWW.YOURARCHITECT.ORG.UK

