




**Note**  
 This Drawing is for the Sole Purpose of Obtaining Planning Permission Only. All Critical Dimensions Shall be Established on Site  
 All Workmanship and Materials to be to the Best of their Respective Kind  
 All Work Shall be Carried Out in Accordance with Current British Standards and Codes of Practice  
 The Builder Shall be Responsible for the Stability of the Structure During the Demolition/Construction Phases of the Project. (Including the Design and Installation of All Props).

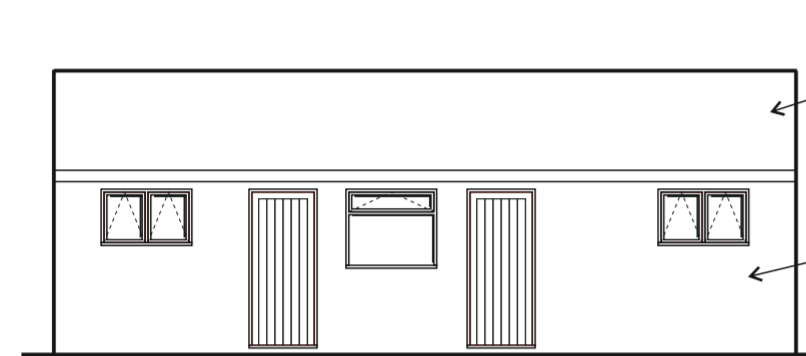


Proposed Front Elevation

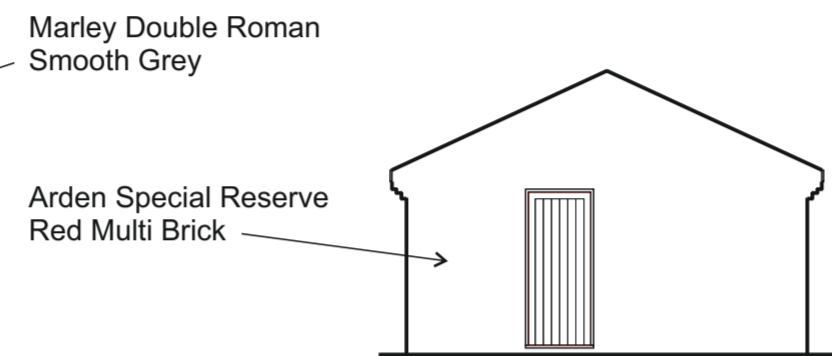


Proposed Side Elevation

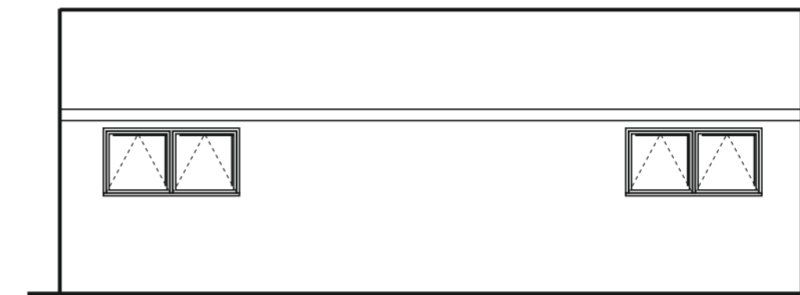

Proposed Rear Elevation

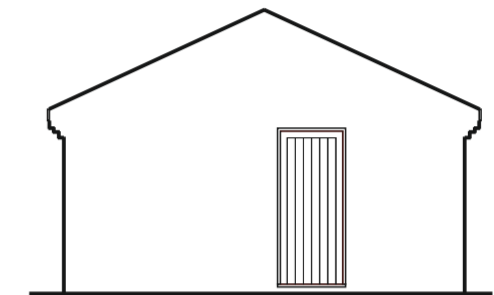

Proposed Side Elevation

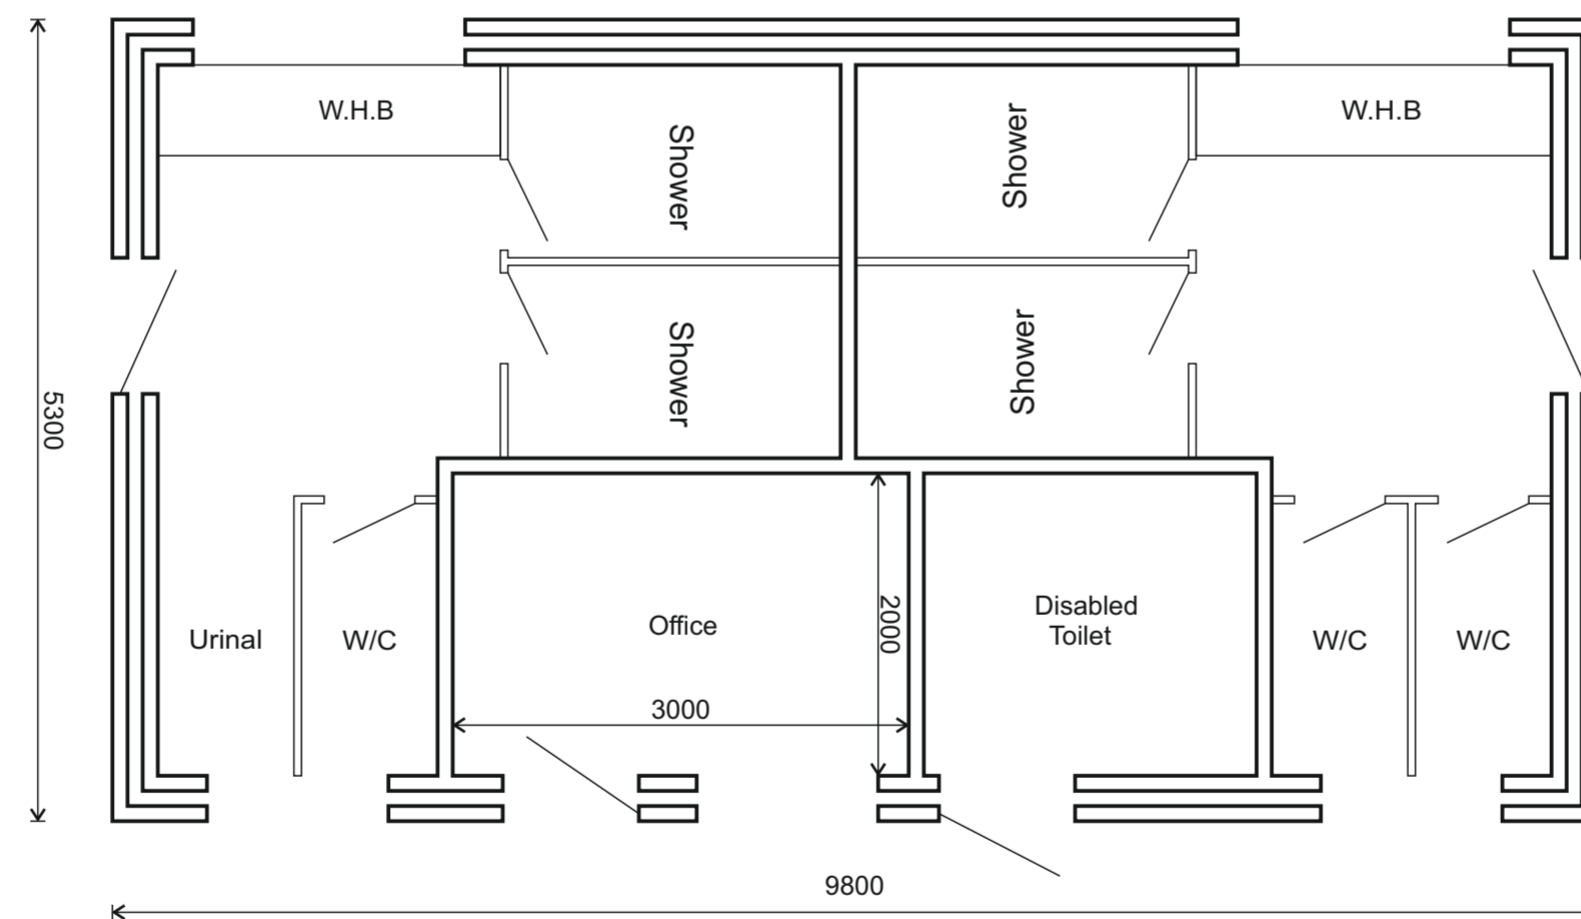

Proposed Floor Plan

**Proposed Touring Caravan Park at Briar Rose Farm, Brake Road, Walesby, NG22 9NQ**

<b>Stephen Moody</b> Building Services	
Tel 01246 568952 Mobile 07969755914	
<b>Client</b>	Mr R Calladine
<b>Scale</b>	Elevations 1 : 100 Plans 1 : 50
<b>Date</b>	16th September 2022
<b>Ref</b>	09/14/2
<b>Title</b>	<b>Proposed Toilet and Office Block</b>