




Note
 This Drawing is for the Sole Purpose of Obtaining Planning Permission Only. All Critical Dimensions Shall be Established on Site
 All Workmanship and Materials to be to the Best of their Respective Kind
 All Work Shall be Carried Out in Accordance with Current British Standards and Codes of Practice
 The Builder Shall be Responsible for the Stability of the Structure During the Demolition/Construction Phases of the Project. (Including the Design and Installation of All Props).

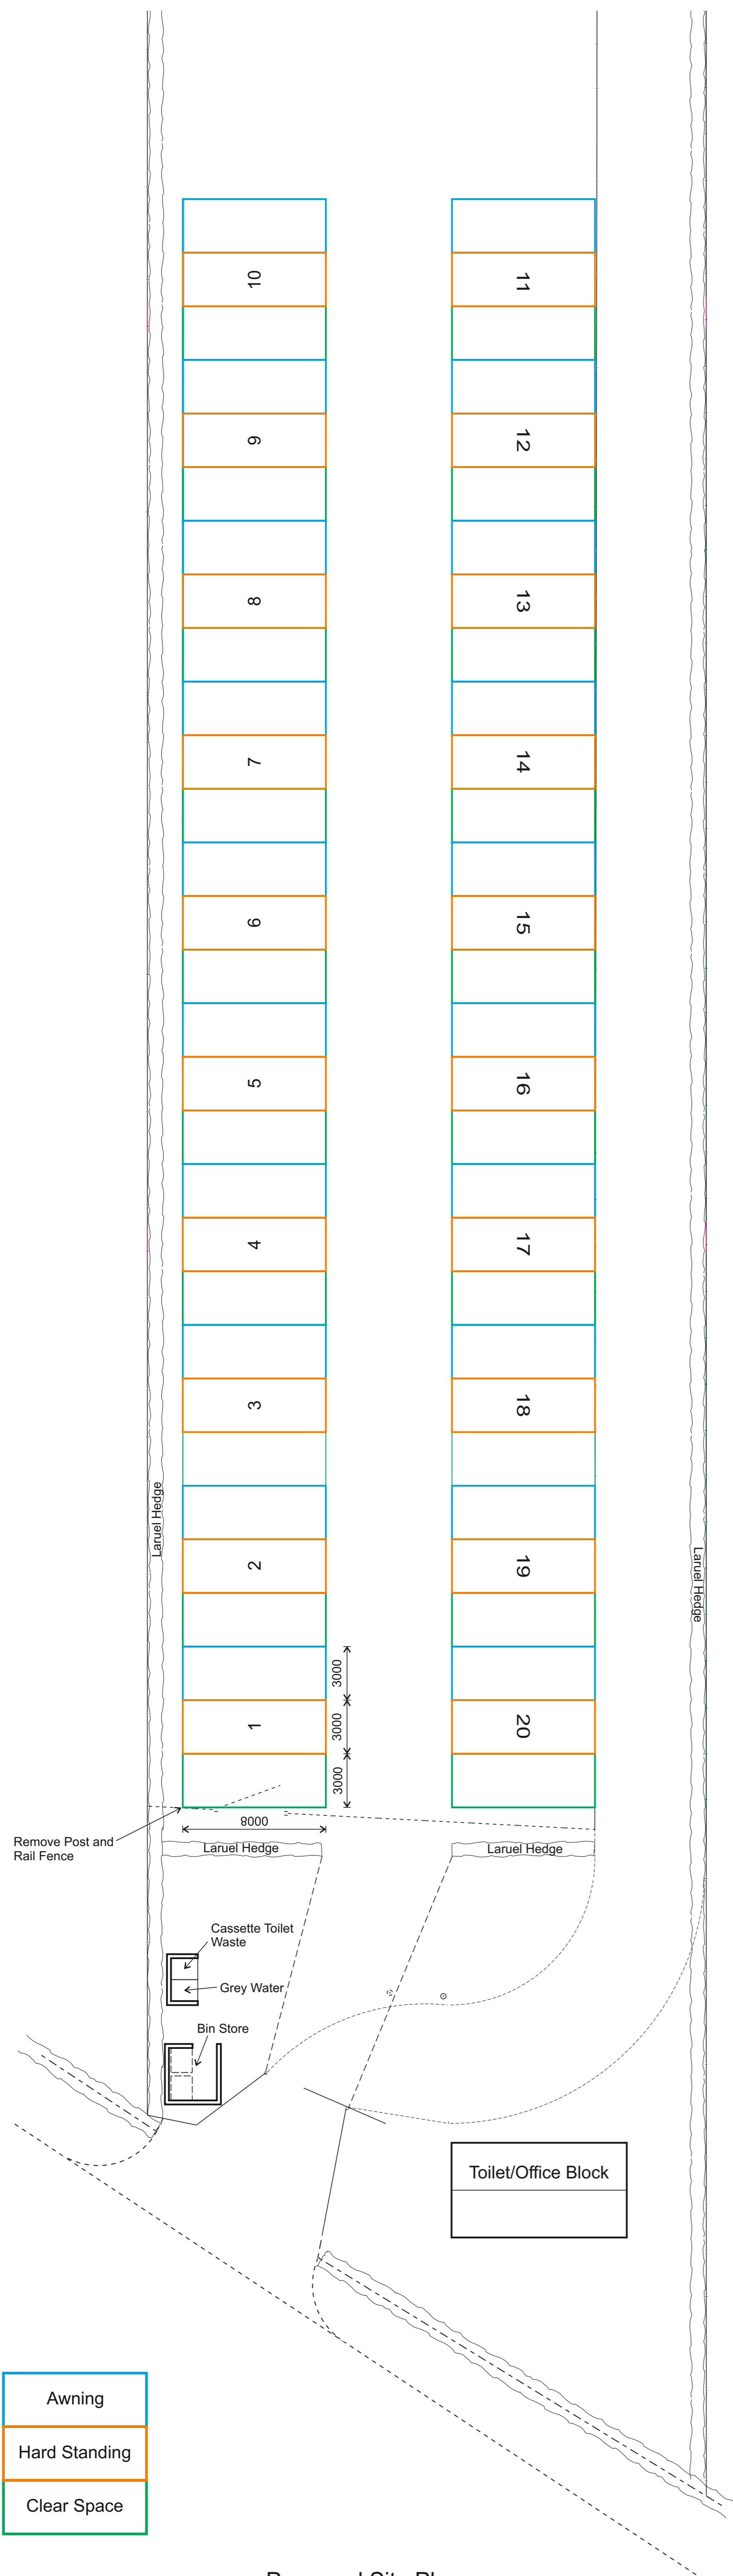

Proposed Site Plan

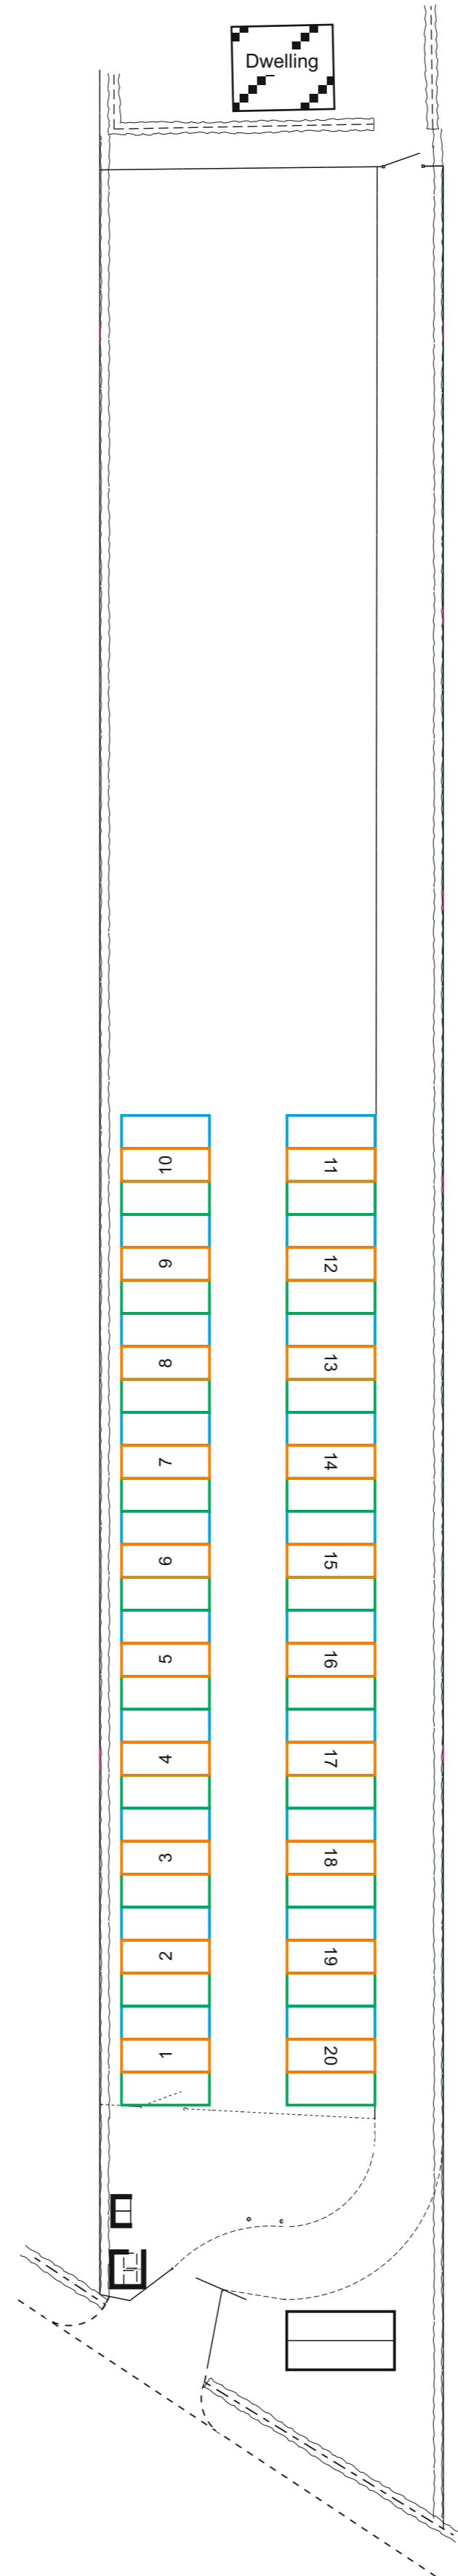

Proposed Site Plan

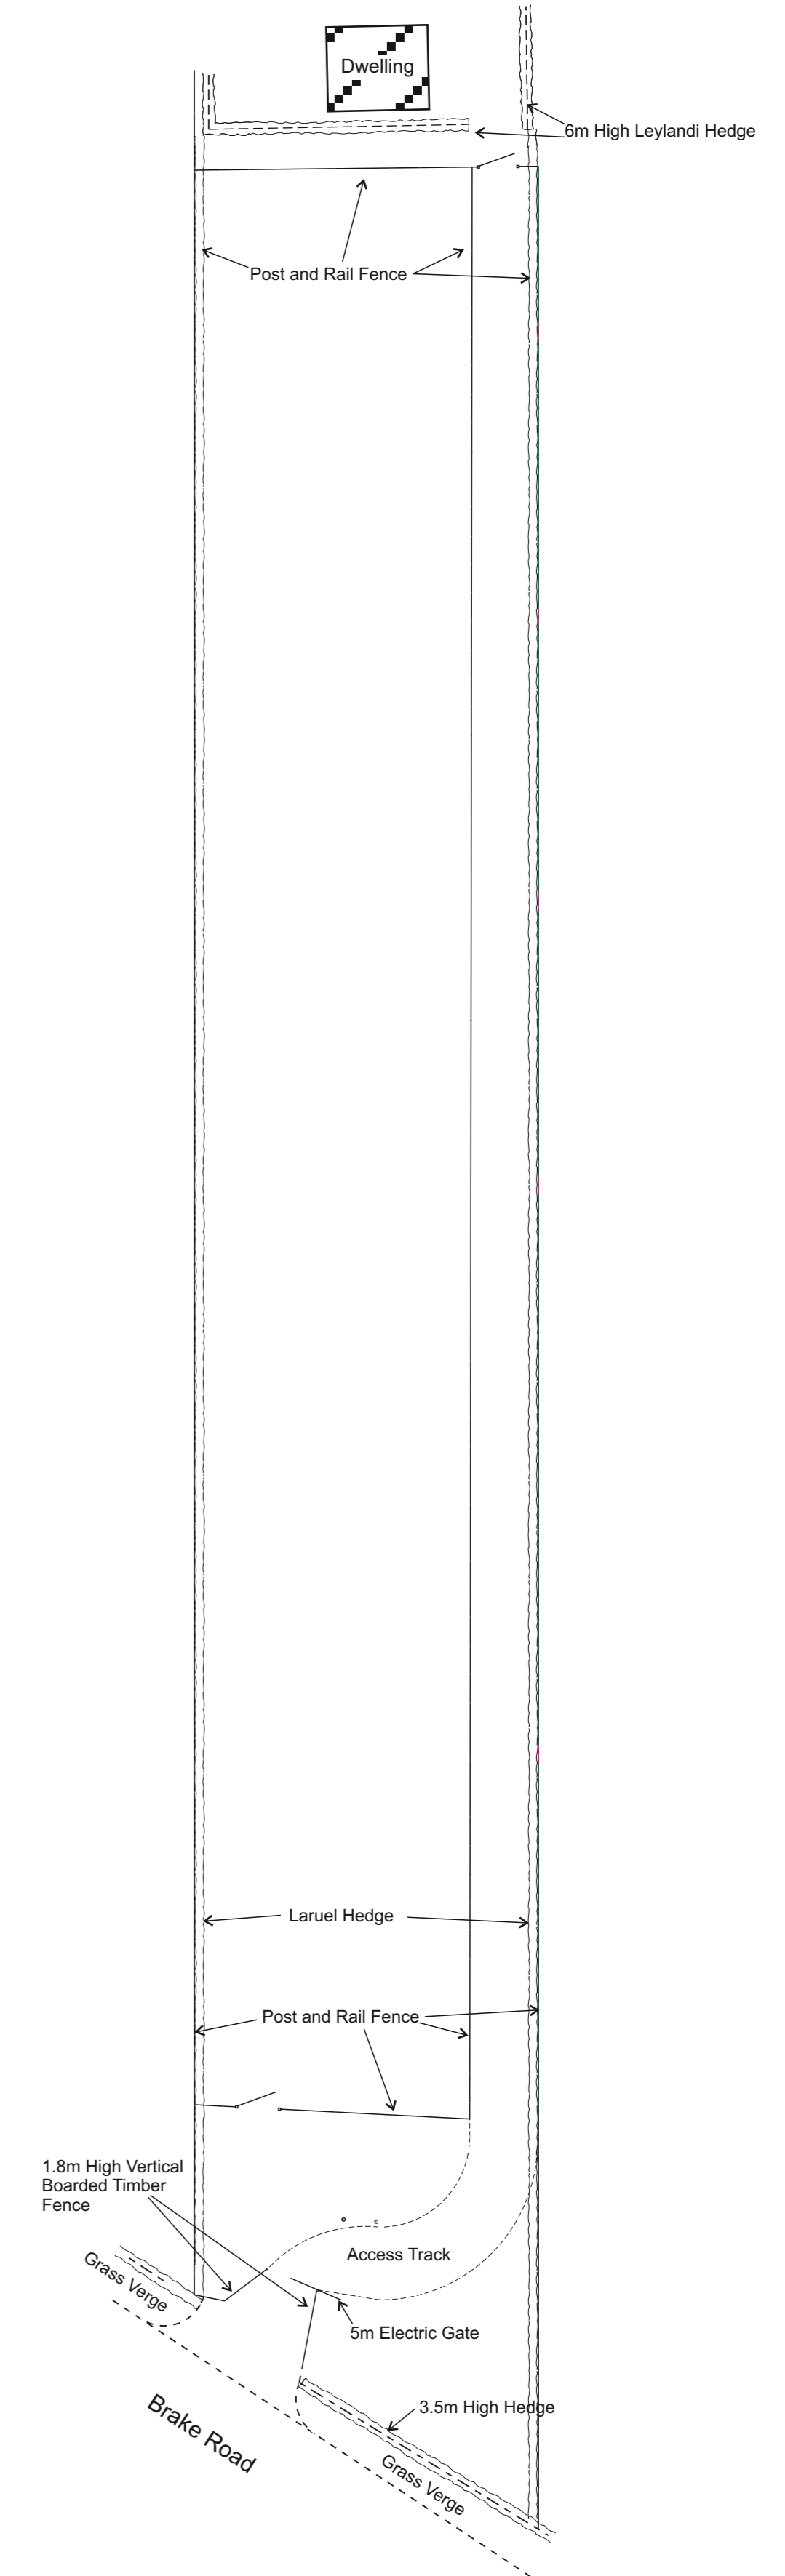

Existing Site Plan

Proposed Touring Caravan Park at Briar Rose Farm, Brake Road, Walesby, NG22 9NQ

Stephen Moody Building Services	
Tel 01246 568952 Mobile 07969755914	
Client	Mr R Calladine
Scale	Proposed Site Plan 1 : 200 Existing Site Plan 1 : 500
Date	16th September 2022
Ref	09/14/1
Title	Existing and Proposed Site Plans