


curtilage

andyblake

architectural technician | andyblake1961@gmail.co  
extensions conversions new-build | north norfolk planning applicatio  
drawings plans surveys design | affordable rates 30 years experie

### PROPOSED PLAN OF GARAGE

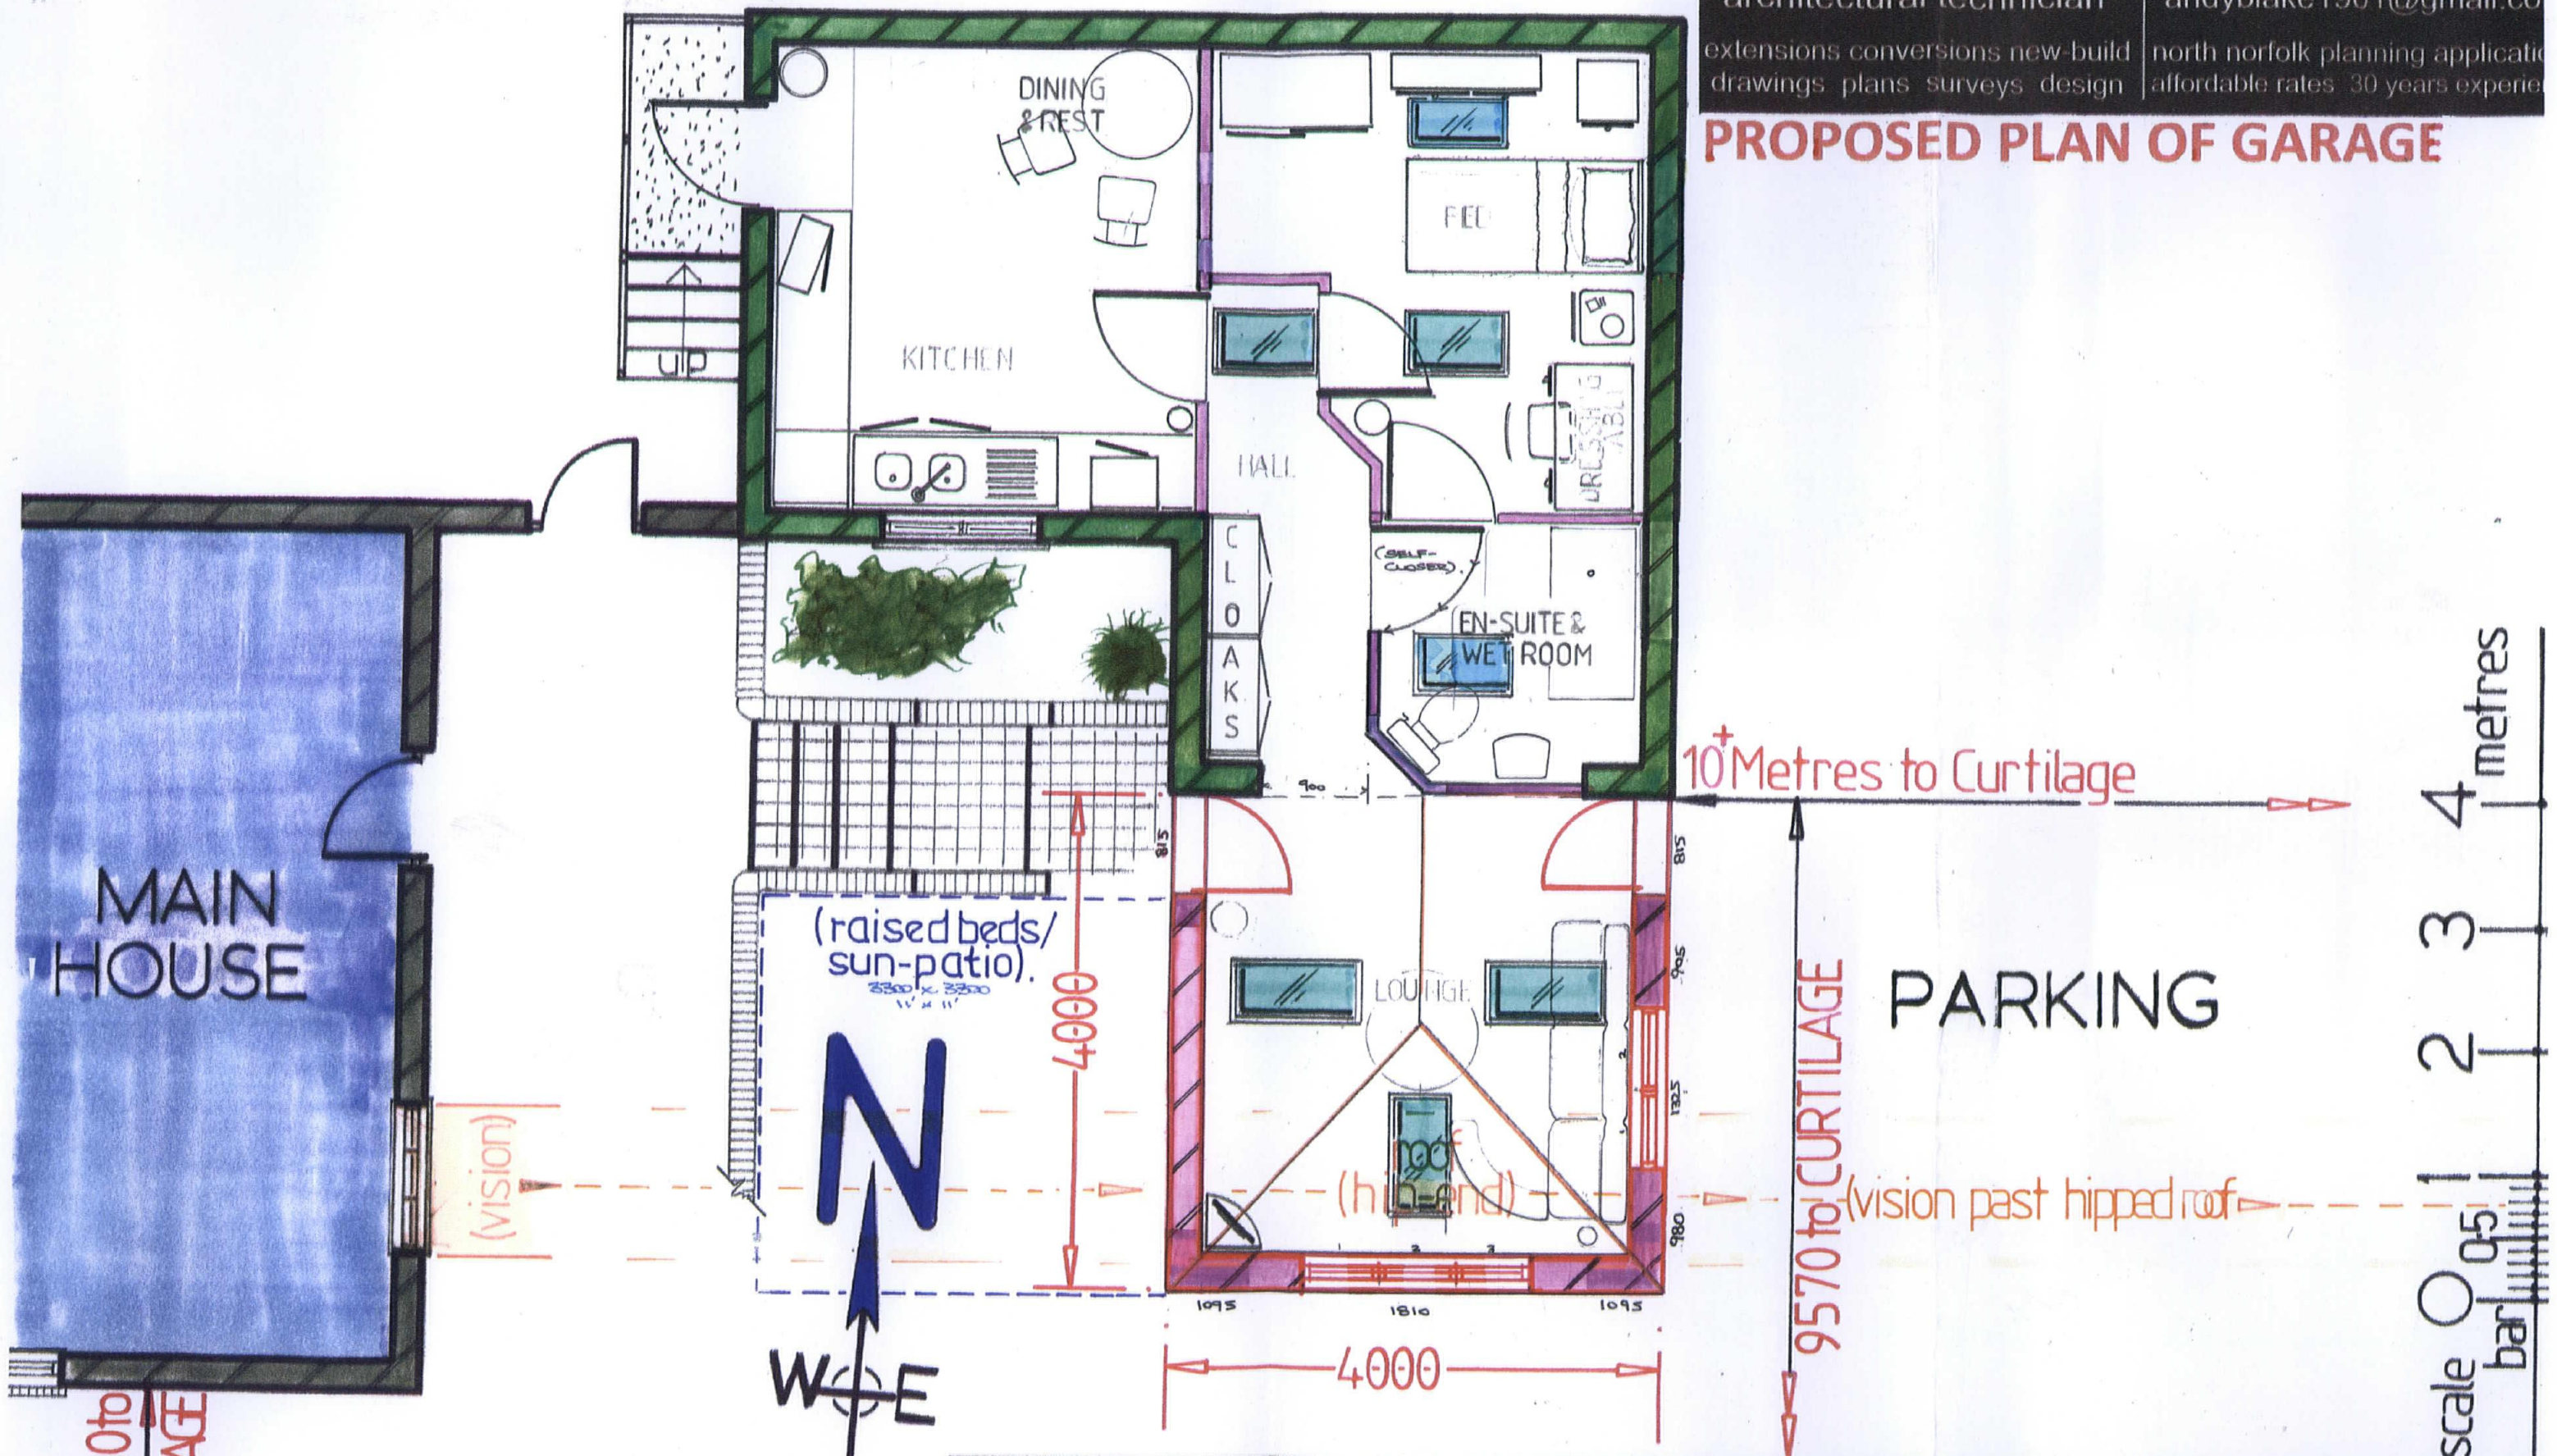

**'IVY DELL', HIGH ROAD, BRISTON, NORFOLK NR24 2JQ.** PROPOSED CHANGE-OF-USE FROM EXISTING GARAGE TO **PROPOSED ELDERLY PERSONS INDEPENDENT LIVING ACCOMMODATION.** THIS COMPRISES OF A SIDEWAYS SINGLE-STOREY EXTENSION TO THE SOUTH ELEVATION SOME 4 METRES X 4 METRES X 4 METRES HIGH MAXIMUM. **PLEASE NOTE:** THE EXISTING GARAGE IS POSITIONED CONSIDERABLY FAR BACK (SOME 12 METRES FROM THE EAST ROADSIDE CURTILAGE & SOME 14 METRES TO THE ROADWAY). AMPLE PARKING & ASSOCIATED ACCESS / MANOEUVRABILITY IS RETAINED WITHIN THE PROPOSED EXTENSION OF THE GARAGE & WHICH MAINTAINS PARKING FOR SOME 4 CARS. THERE ARE **NO PROPERTIES OPPOSITE** IN A LARGE OPEN FIELD.

3920 to CURTILAGE

