



GENERAL NOTES


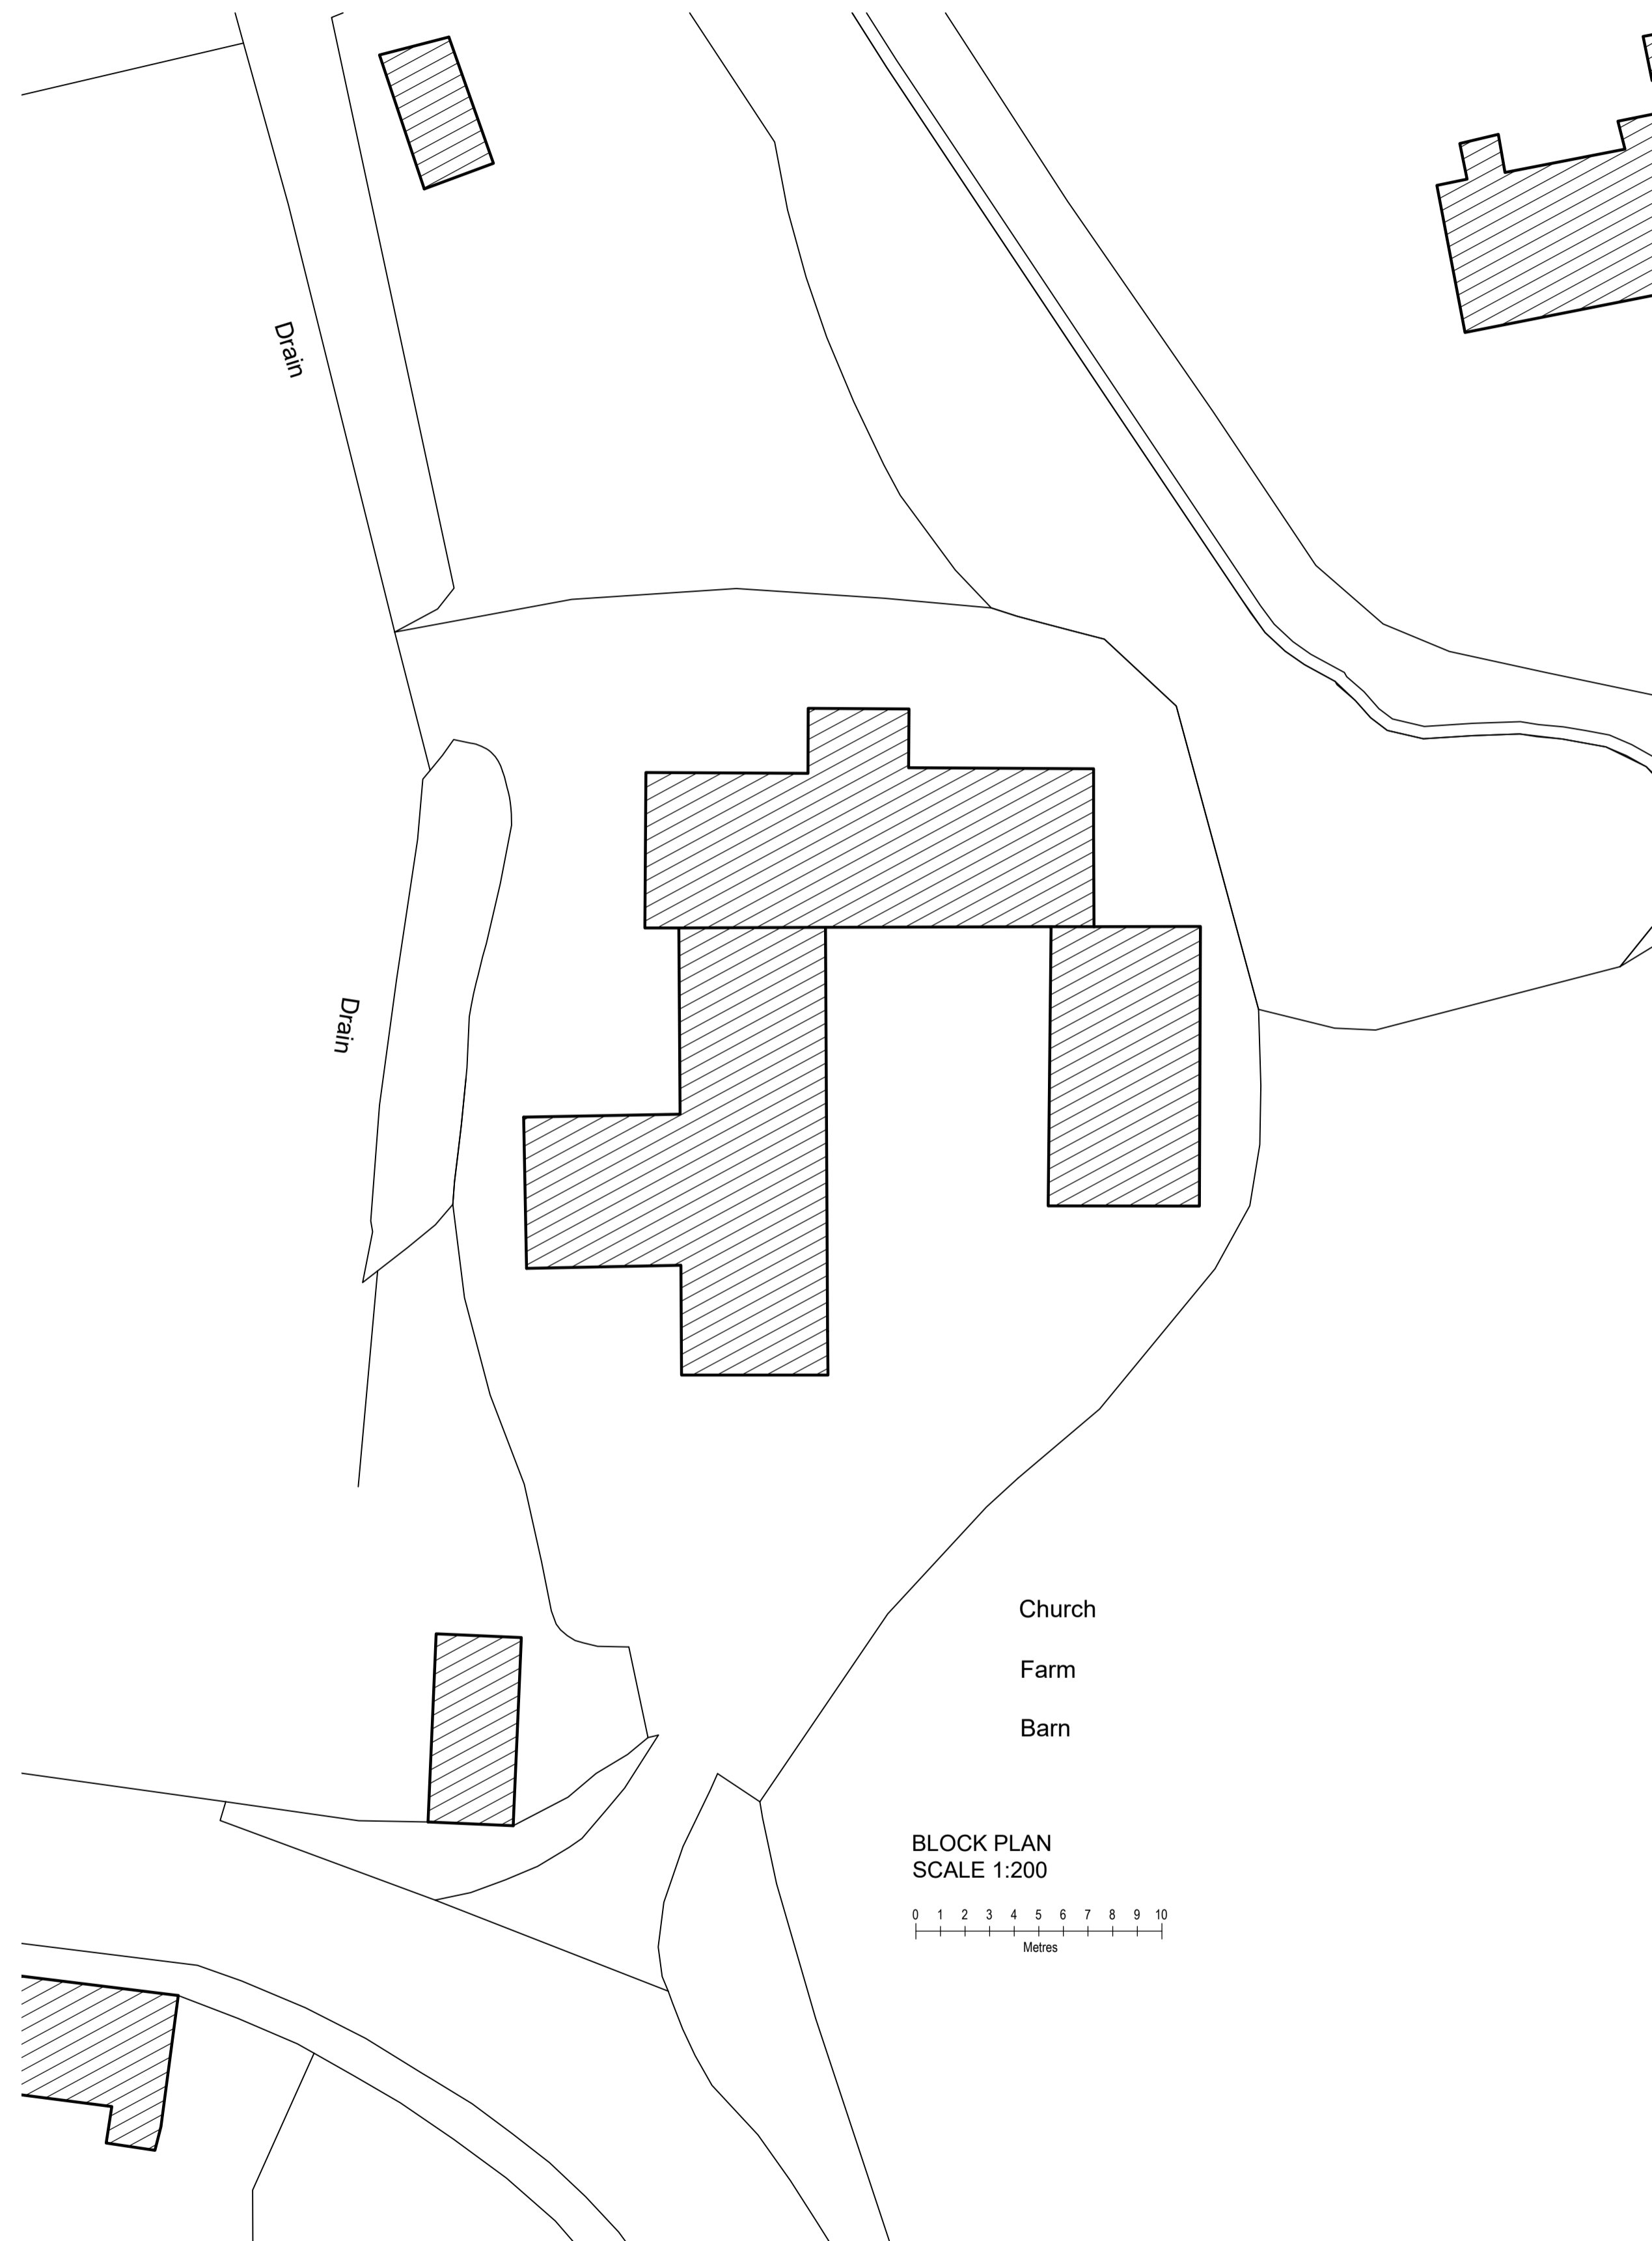


BLOCK PLAN
SCALE 1:200

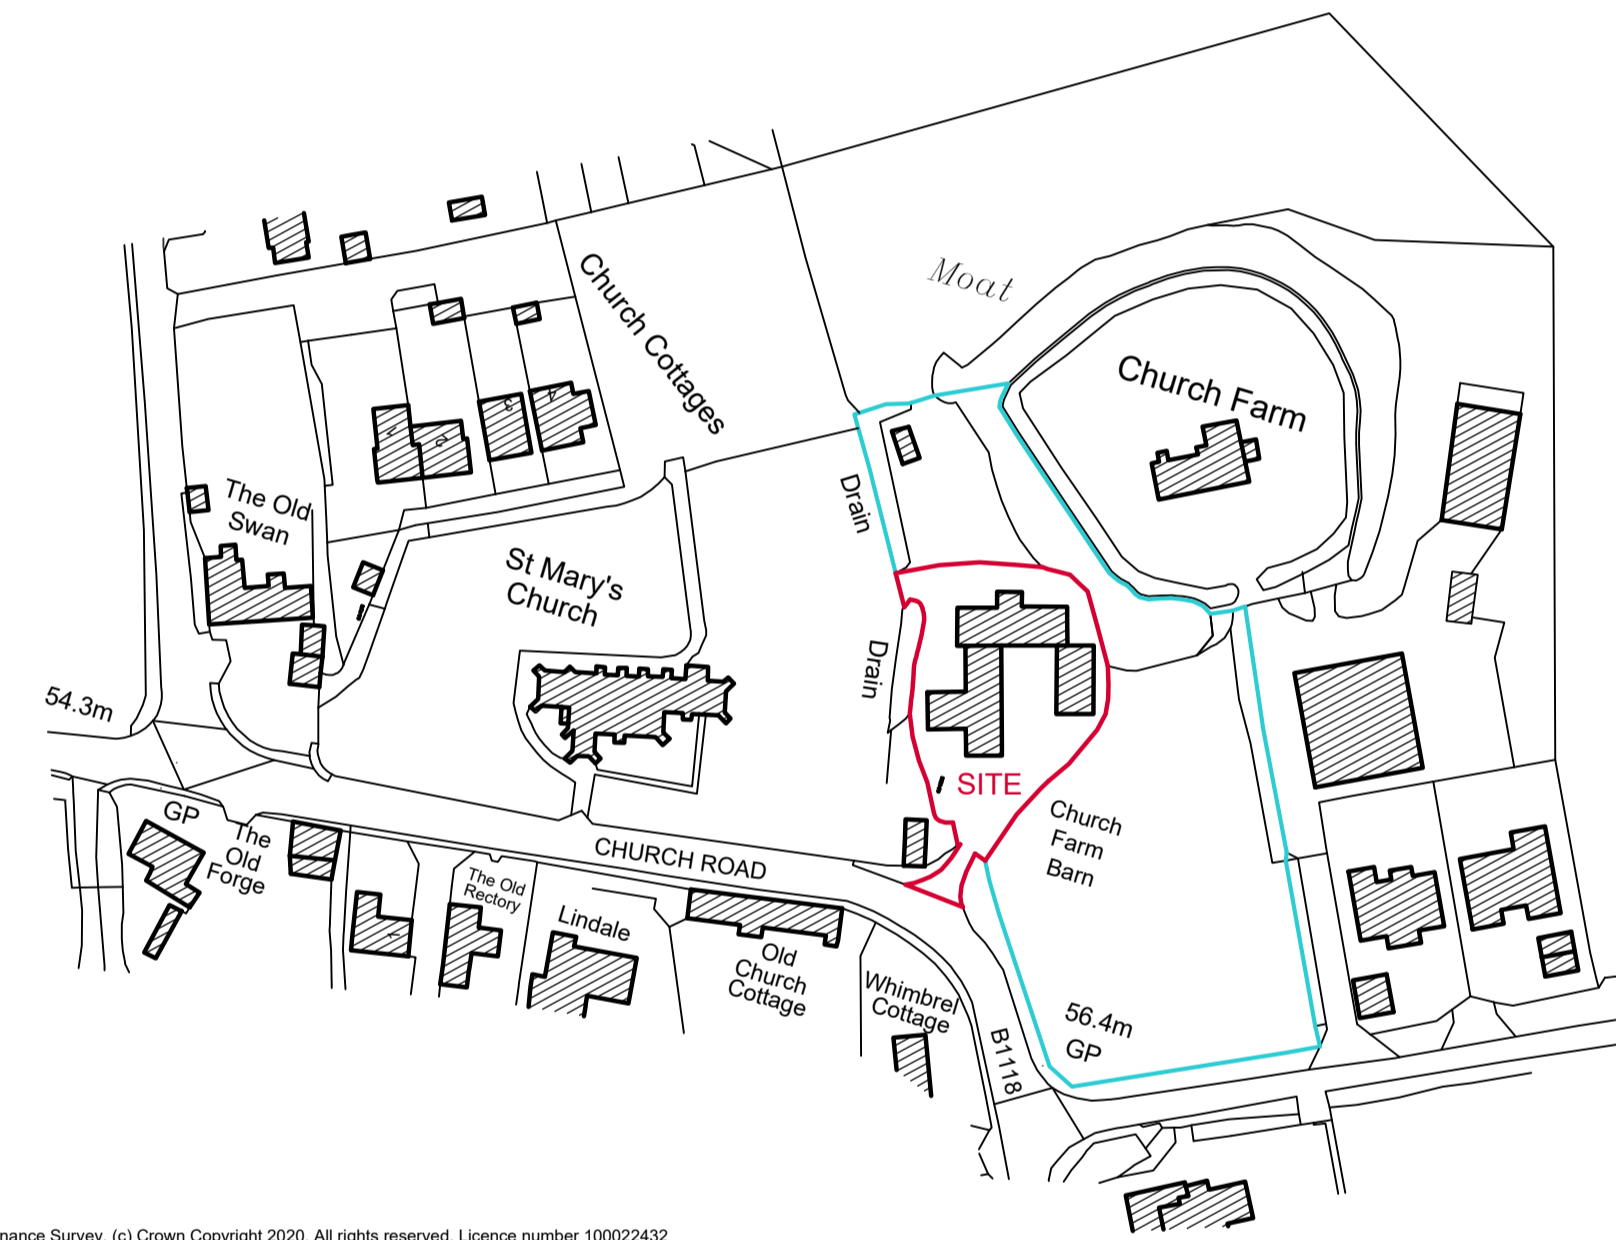

Ordnance Survey. (c) Crown Copyright 2020. All rights reserved. Licence number 100022432

LOCATION PLAN
SCALE 1:1250

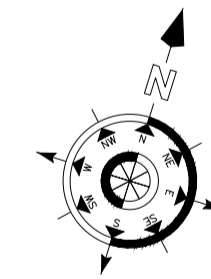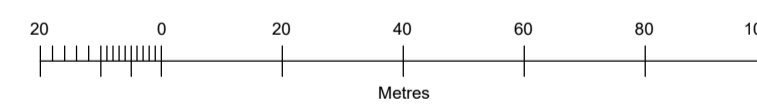

No.	Date	Revisions
B	30/11/22	BLOCK PLAN ADDED
A	10/8/20	LOCATION PLAN ADDED

HOLLINS
Architects, Surveyors &
Planning Consultants

The Guildhall
Market Hill
Framlingham
Suffolk
IP13 9BD

Telephone 01728 723959
E-mail all@hollins.co.uk
Website www.hollins.co.uk

Client
MR & MRS L O'DONNELL

Site
CHURCH FARM BARN, WILBY

Project
EXTENSION TO EXISTING BARN
CONVERSION

Details
EXISTING -
LOCATION + BLOCK PLANS

Scale
1:200 & 1:1250 @ A1

Date
FEBRUARY 2020

Drawn by
RJB

Drawing number
2021 1B

This drawing is copyright. This drawing must not be scaled. Before commencing any work the contractor must set out and check all dimensions on site. This drawing to be read in conjunction with any consultants details. Any discrepancies must be reported to Hollins Architects & Surveyors.