




PROPOSED SOUTH FACING ELEVATION

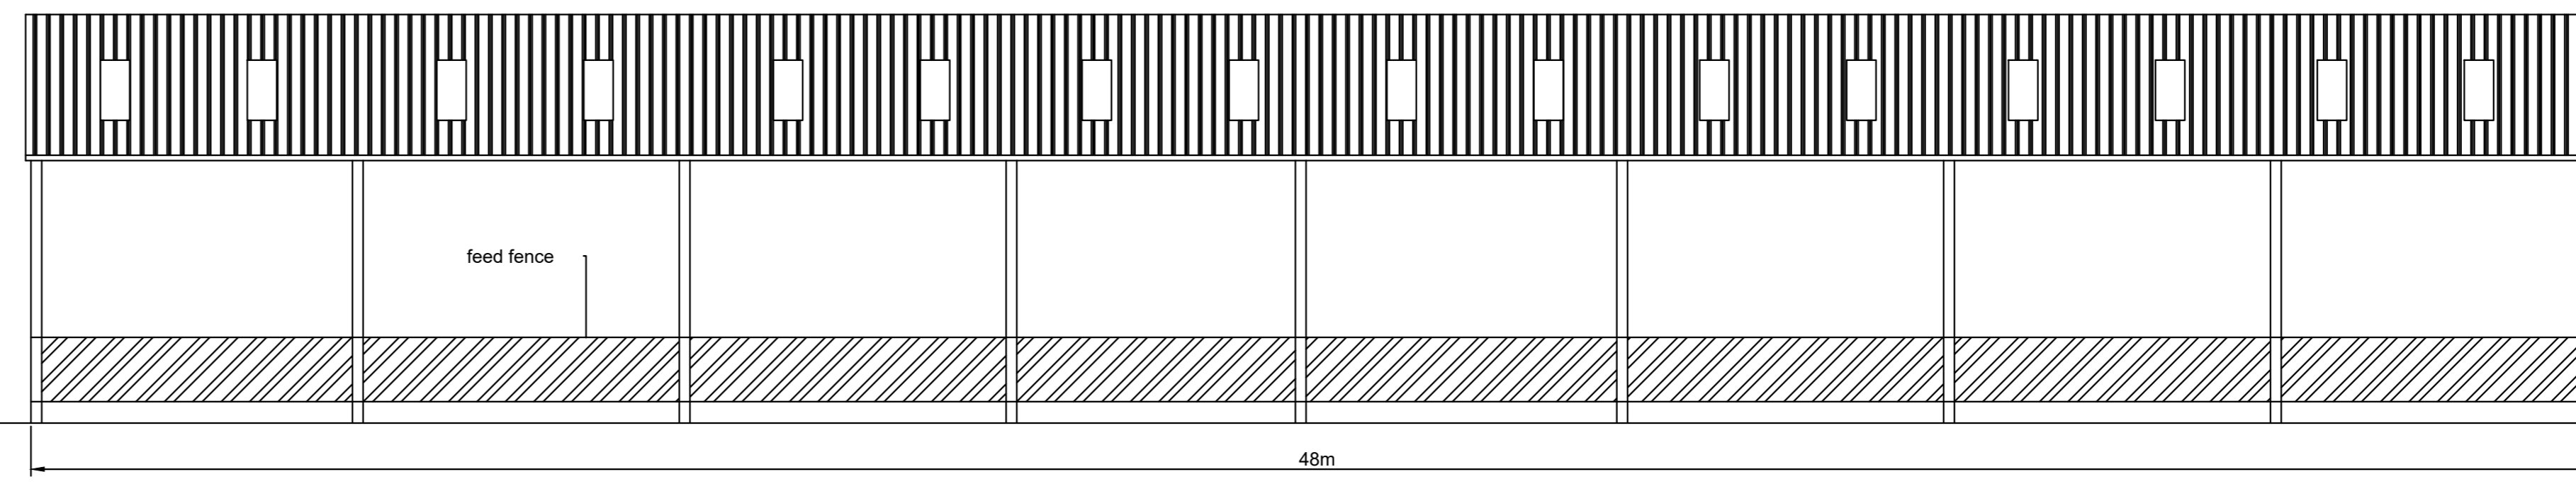

PROPOSED EAST FACING ELEVATION

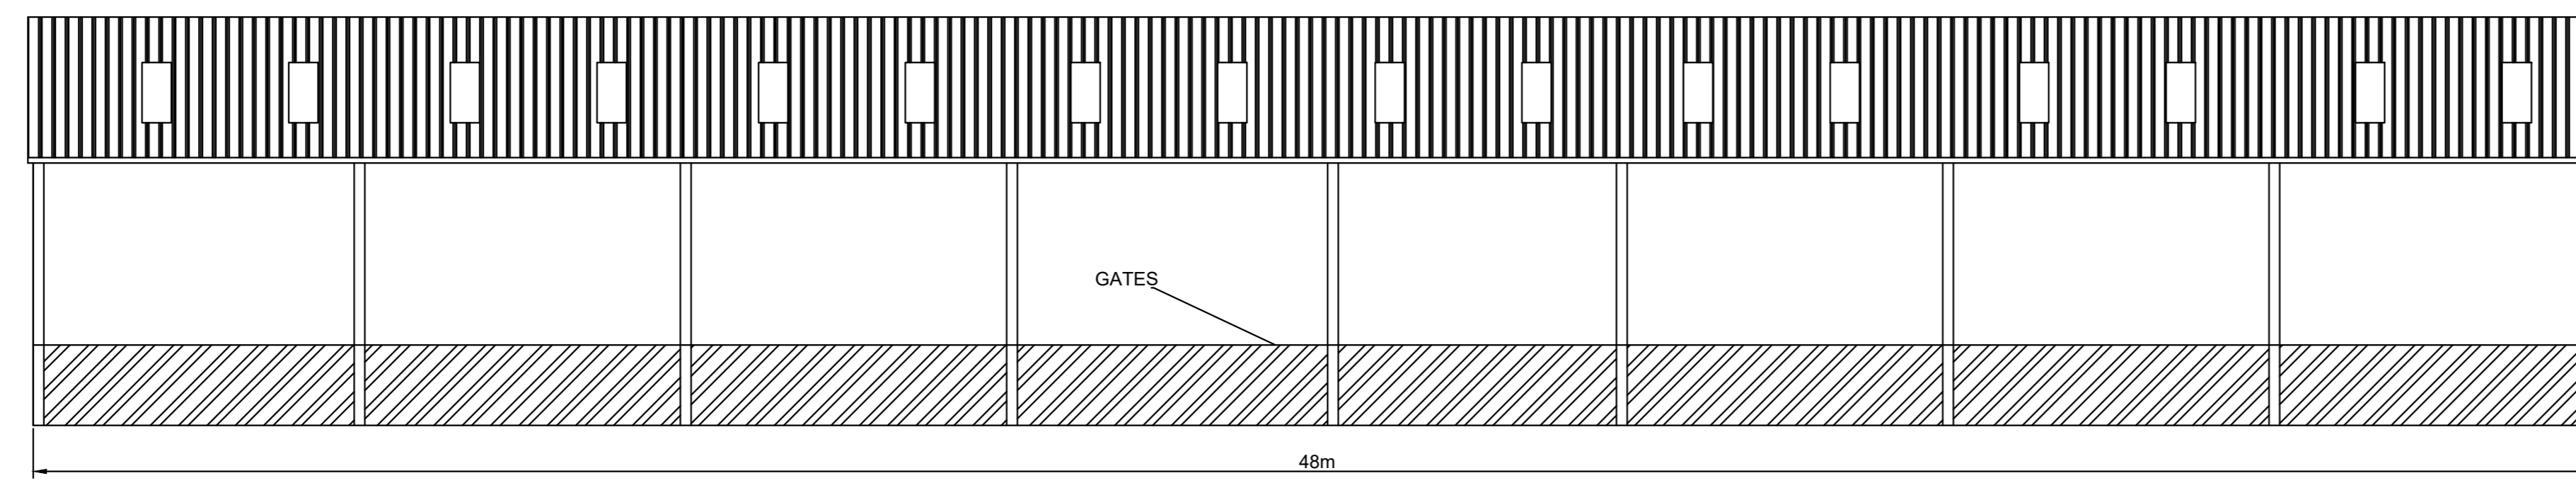


PROPOSED WEST FACING ELEVATION

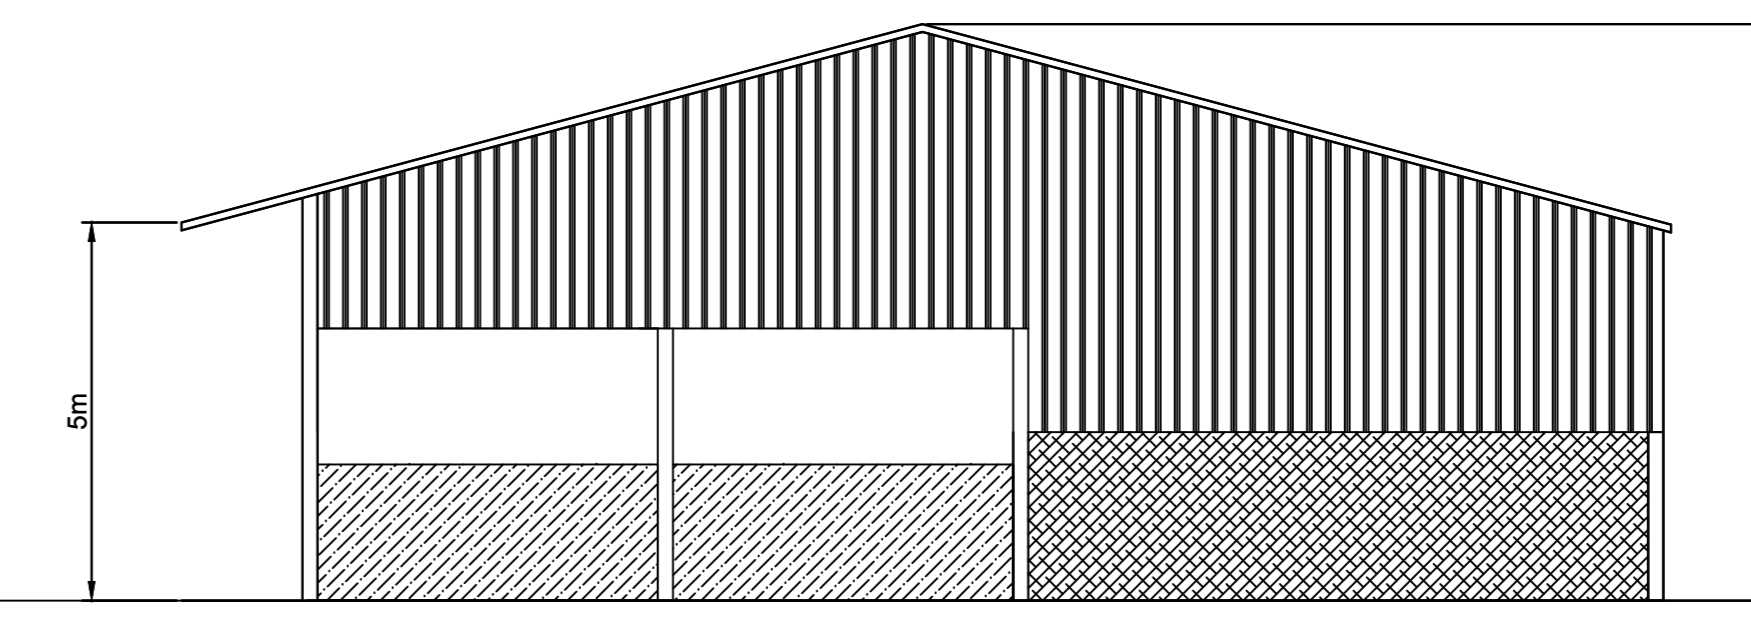

PROPOSED NORTH FACING ELEVATION

PROPOSED PLAN VIEW

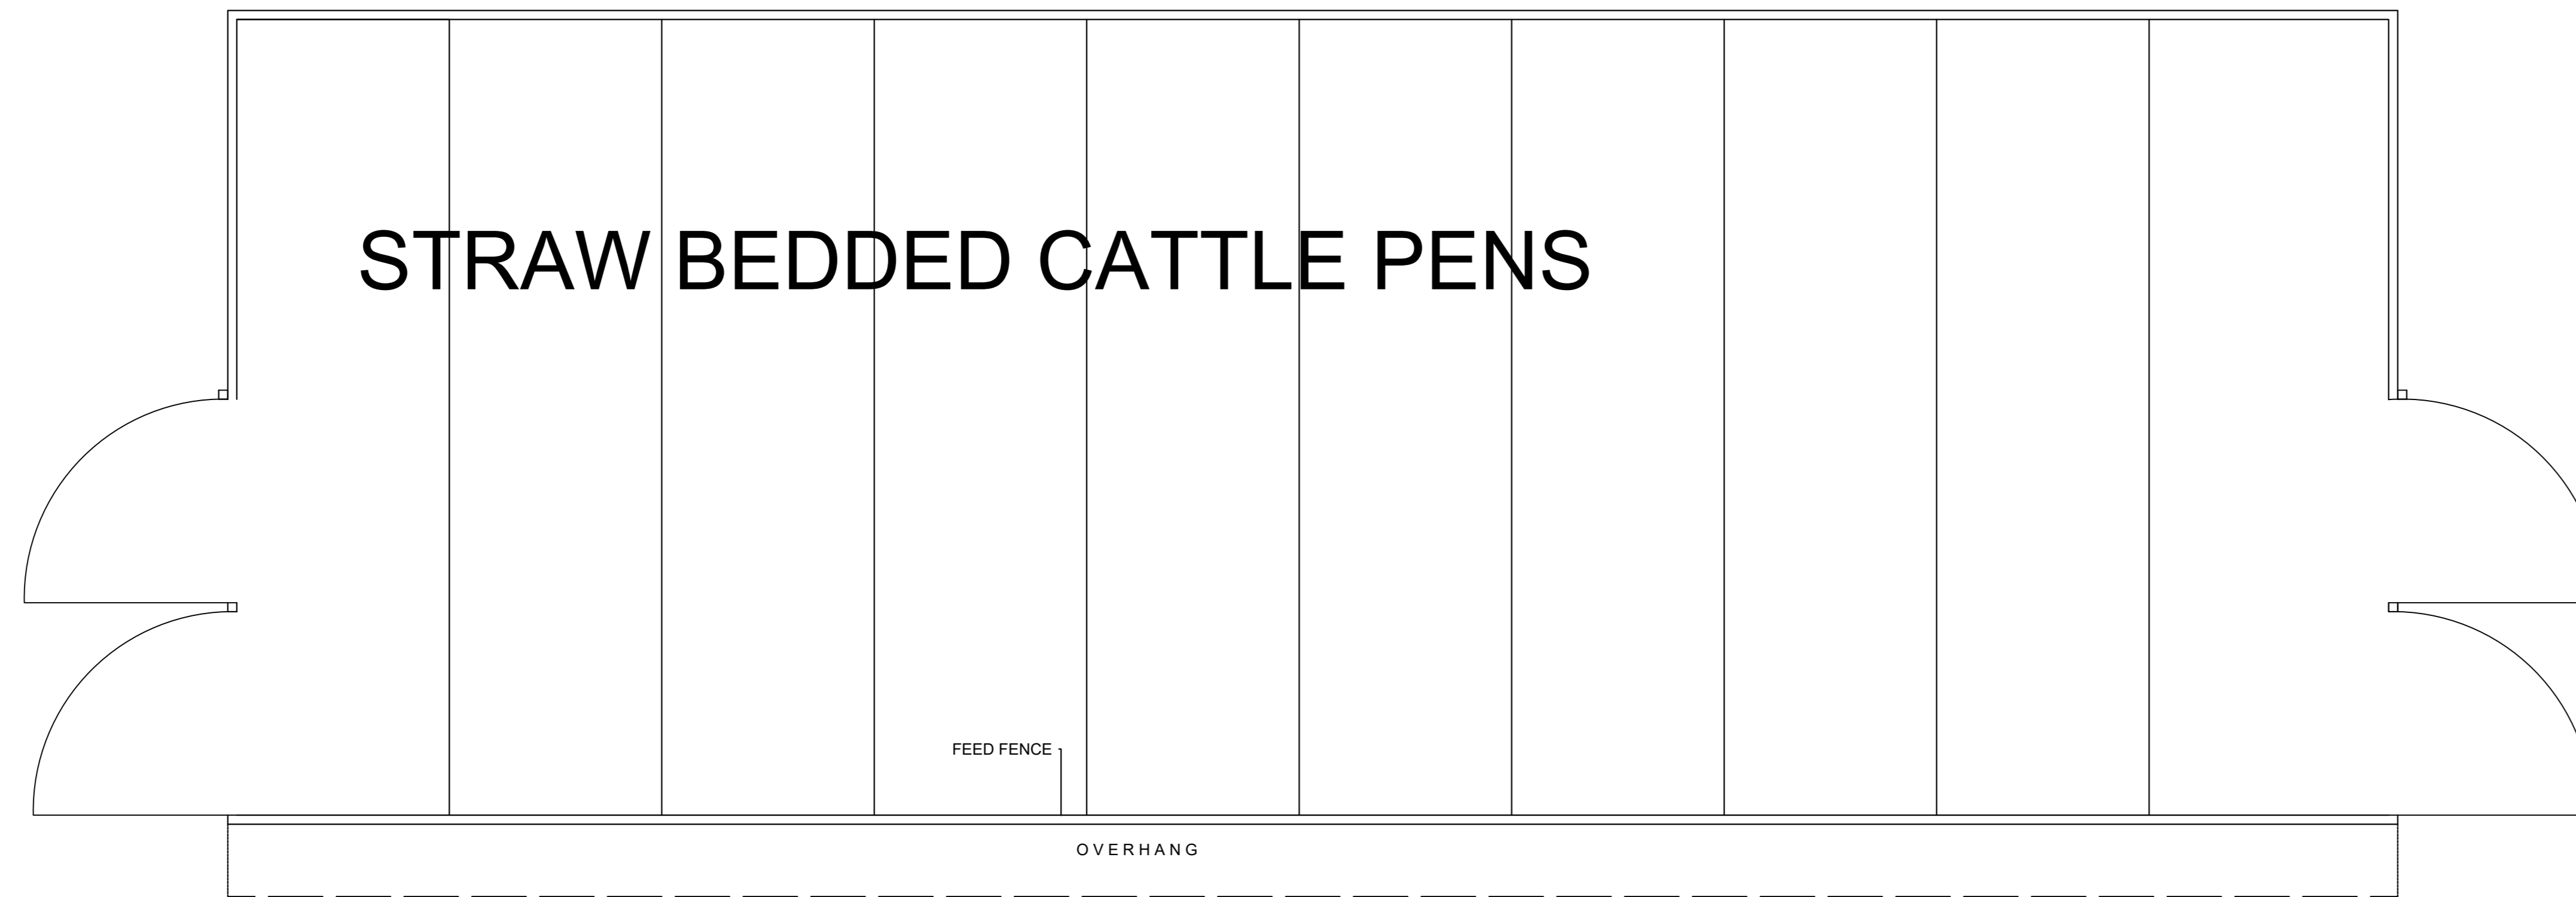

MATERIALS  
 ROOF IN NATURAL GREY PROFILE 6 CEMENT FIBRE SHEETS WITH GRP ROOFLIGHTS  
 WALLS (GABLES ONLY) TANNALIZED TIMBER YORKSHIRE BOARDS AND CONCRETE PANELS  
 DOORS IN FLAT TIN SHEETS

DRAWN BY:  1 Babbins Mill Cottage, Stubbins Lane, Cloughton-on-Beauchamp, Pevensey, PR30PL Telephone: 01995 640135 Mobile: 07813 296 247 e-mail: mcl@myplanning.org	CLIENT: MR W BALDWIN	DATE: 30TH NOVEMBER 2022
	PROJECT: PRIOR NOTICE AGRICULTURAL LIVESTOCK BUILDING	DWG NO: M/WB6101
LOCATION: BRINDSH LODGE FARM, WOODBOROUGH SUFFOLK IP13 8BU		SCALE: 1:100 A0