


Module Details
 Modules: Trina TSM-425 DE09R.08
 Number of Modules: 136
 Dimensions of Modules (LxWxT):
 1.762x1.134x0.030m
 Weight: 21.8kg

Property Dimensions
 Pitch: 12°
 Total Roof Area (LxW): 625m²
 PV Generator Surface: 273.68m²

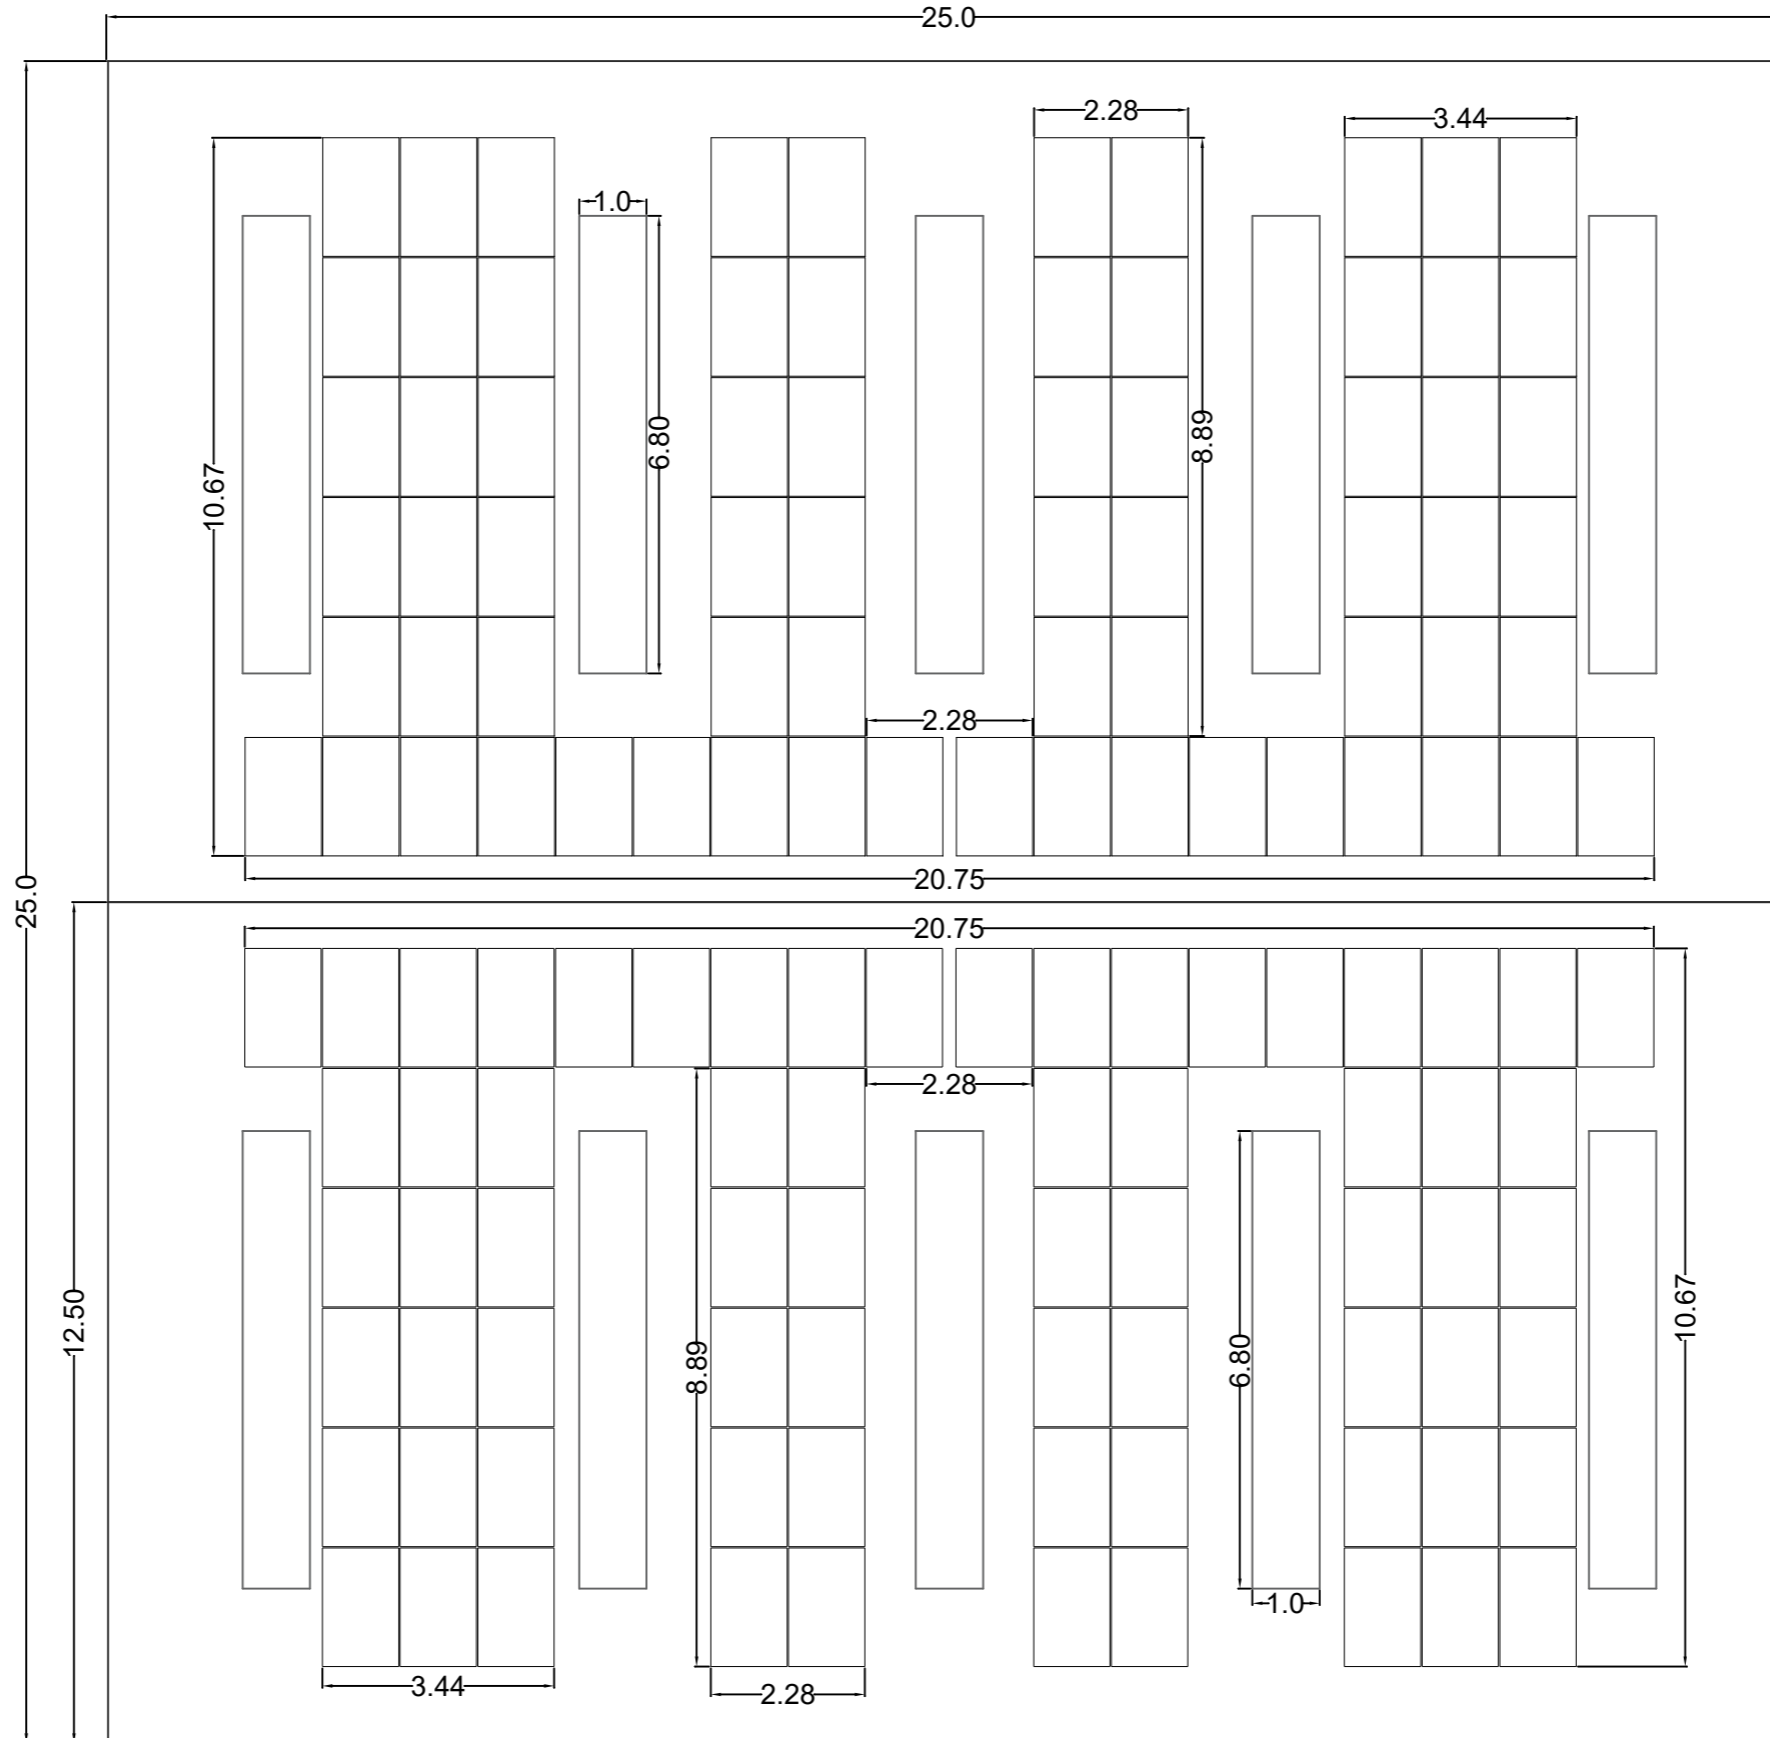

NOTES

All dimensions are in metres

REV	REV BY	DATE	DESCRIPTION
E	-	-	-
D	-	-	-
C	-	-	-
B	-	-	-
A	FQ	23/11/22	Added gap between modules



A Drawing marked with a © symbol is the property of SunGift ENERGY in whom the copyright vests.

SunGift ENERGY trading under Sungift Solar Ltd

Head Office :
 SunGift Solar Ltd
 Unit 6 Huxham Barns, Huxham, Exeter,
 Devon. EX5 4EJ, United Kingdom.
 Tel: (+44) 01392 213 912
 e-mail: designteam@sungiftsolar.co.uk
 web site: www.sungiftsolar.co.uk

PROJECT
 Bernaville Nurseries

TITLE
 Module Layout

Scale	Date	Drawn by
NTS	21/10/22	GA
Project Ref	Drawing No.	Rev
42402	SGS-1001-DR-ML-01	A

LEGEND

	Roof Lights
	Roof Outline
	PV Panels

NB:
 Please note that all layouts, unless otherwise stated, have been designed to fit A3 paper, printing on smaller or larger scale paper will make the stated drawing scale invalid. Where possible a scale bar will be added for your convenience should you be unable to print on the intended paper size.

Whilst every effort has been made to ensure the accuracy of these details their accuracy is not guaranteed. SunGift Solar reserve the right to alter the specification in accordance with our aim for constant improvement.

All dimensions and drawing issues must be checked on site prior to commencing work, only figured dimensions are to be worked from.