


Coville Hall, Chelmsford Road,
White Roding, Essex CM6
1RQ

**Whirledge
& Nott**

Land • Property • Development

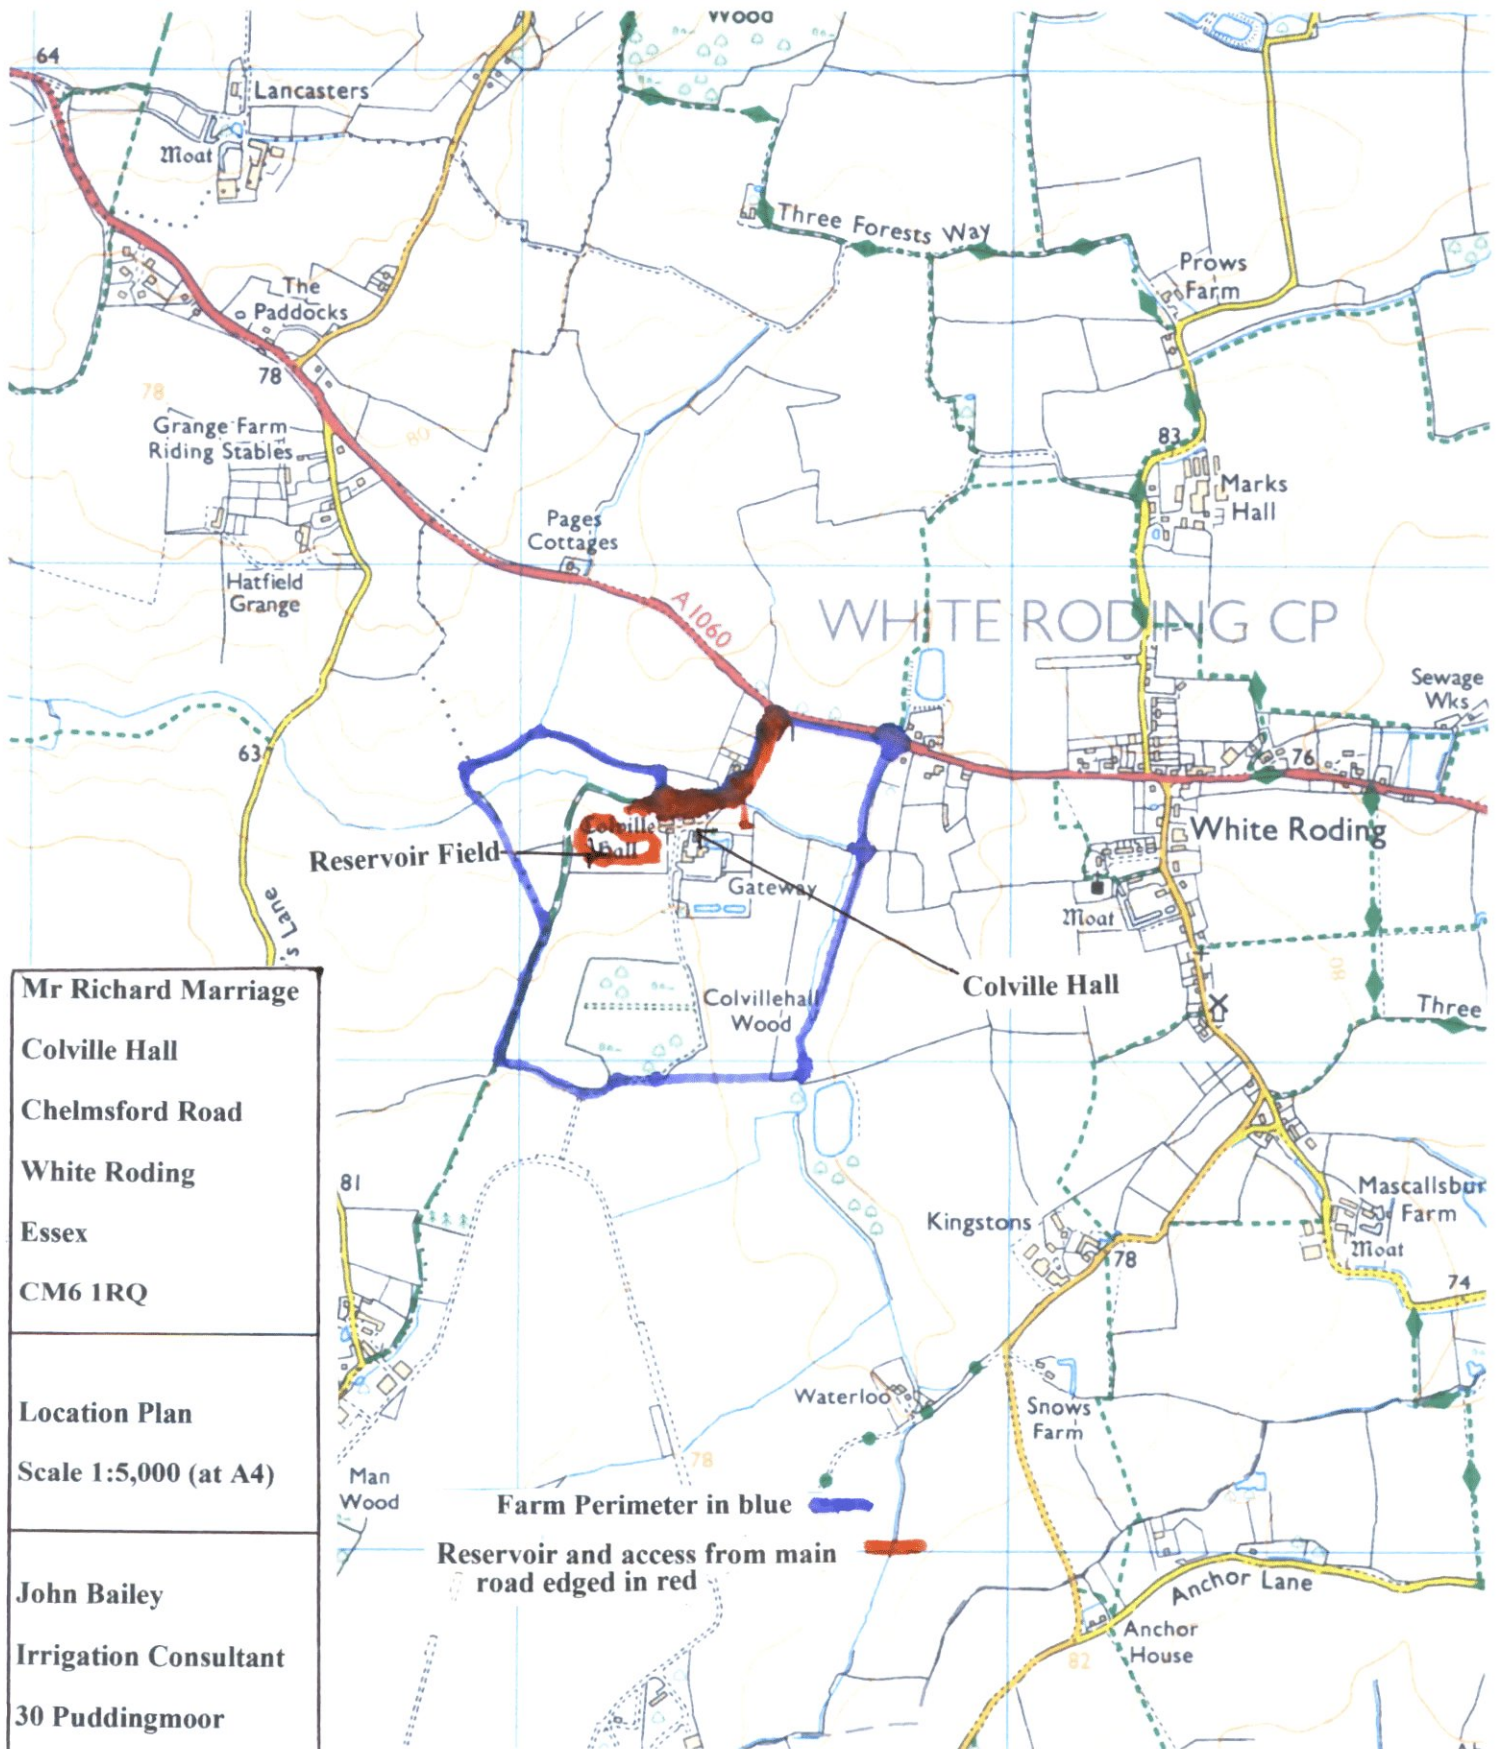

Mr Richard Marriage
Colville Hall
Chelmsford Road
White Roding
Essex
CM6 1RQ

Location Plan
Scale 1:5,000 (at A4)

John Bailey
Irrigation Consultant
30 Puddingmoor
Beccles
NR34 9PL

01/11/2022

umber 100059532)

October 2022

500 m
Scale 1:15000 (at A4)

