



CROSS SECTION A-B

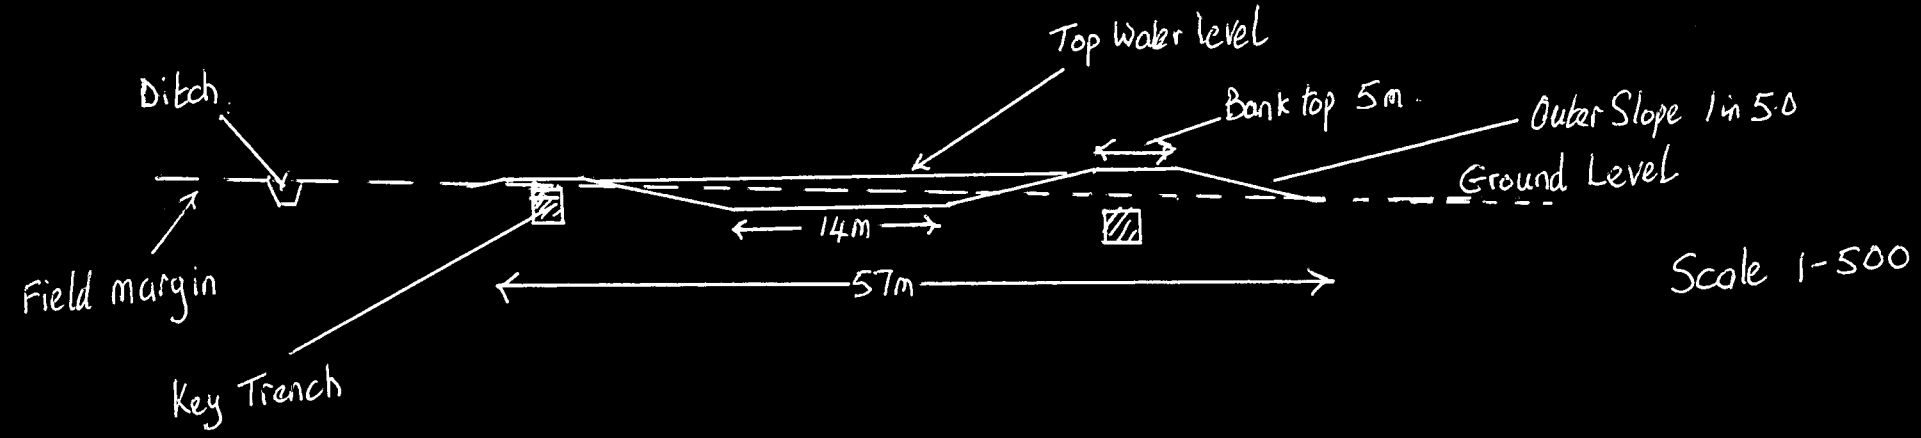

CROSS SECTION C-D

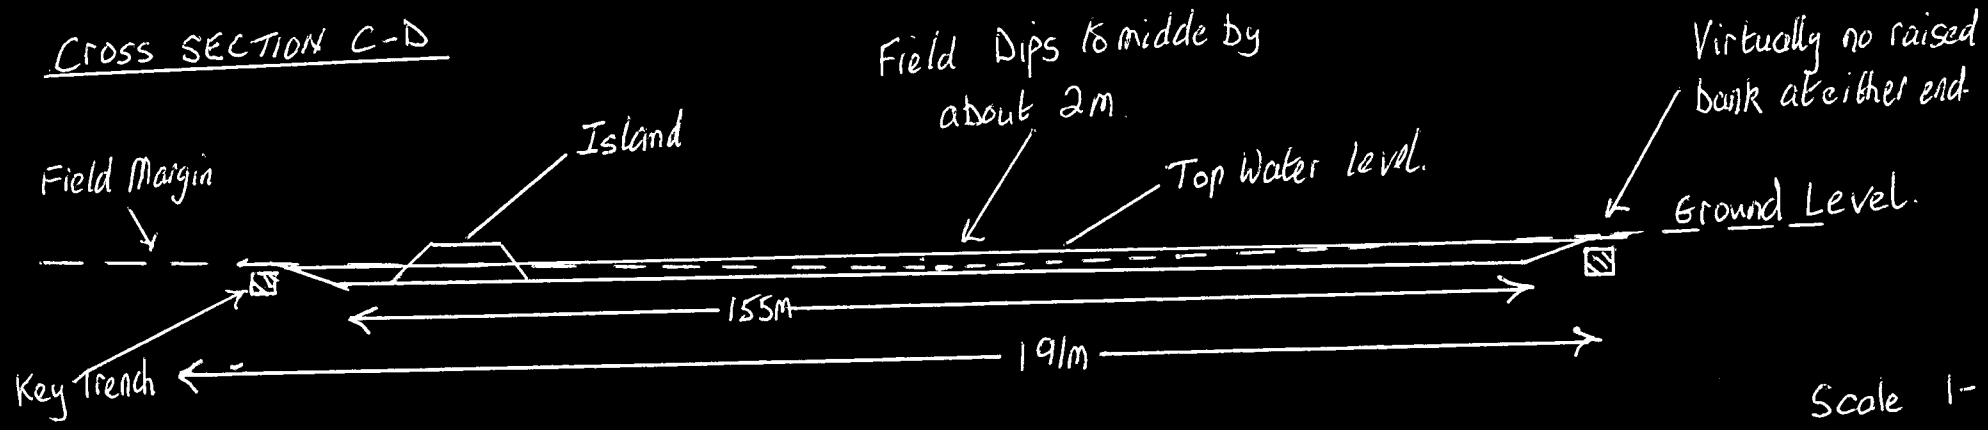

Scale 1-1000
Drawn by J.B. 01/11/2022