
 
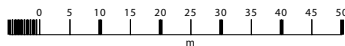


# NG22 8BX EDINGLEY LODGE

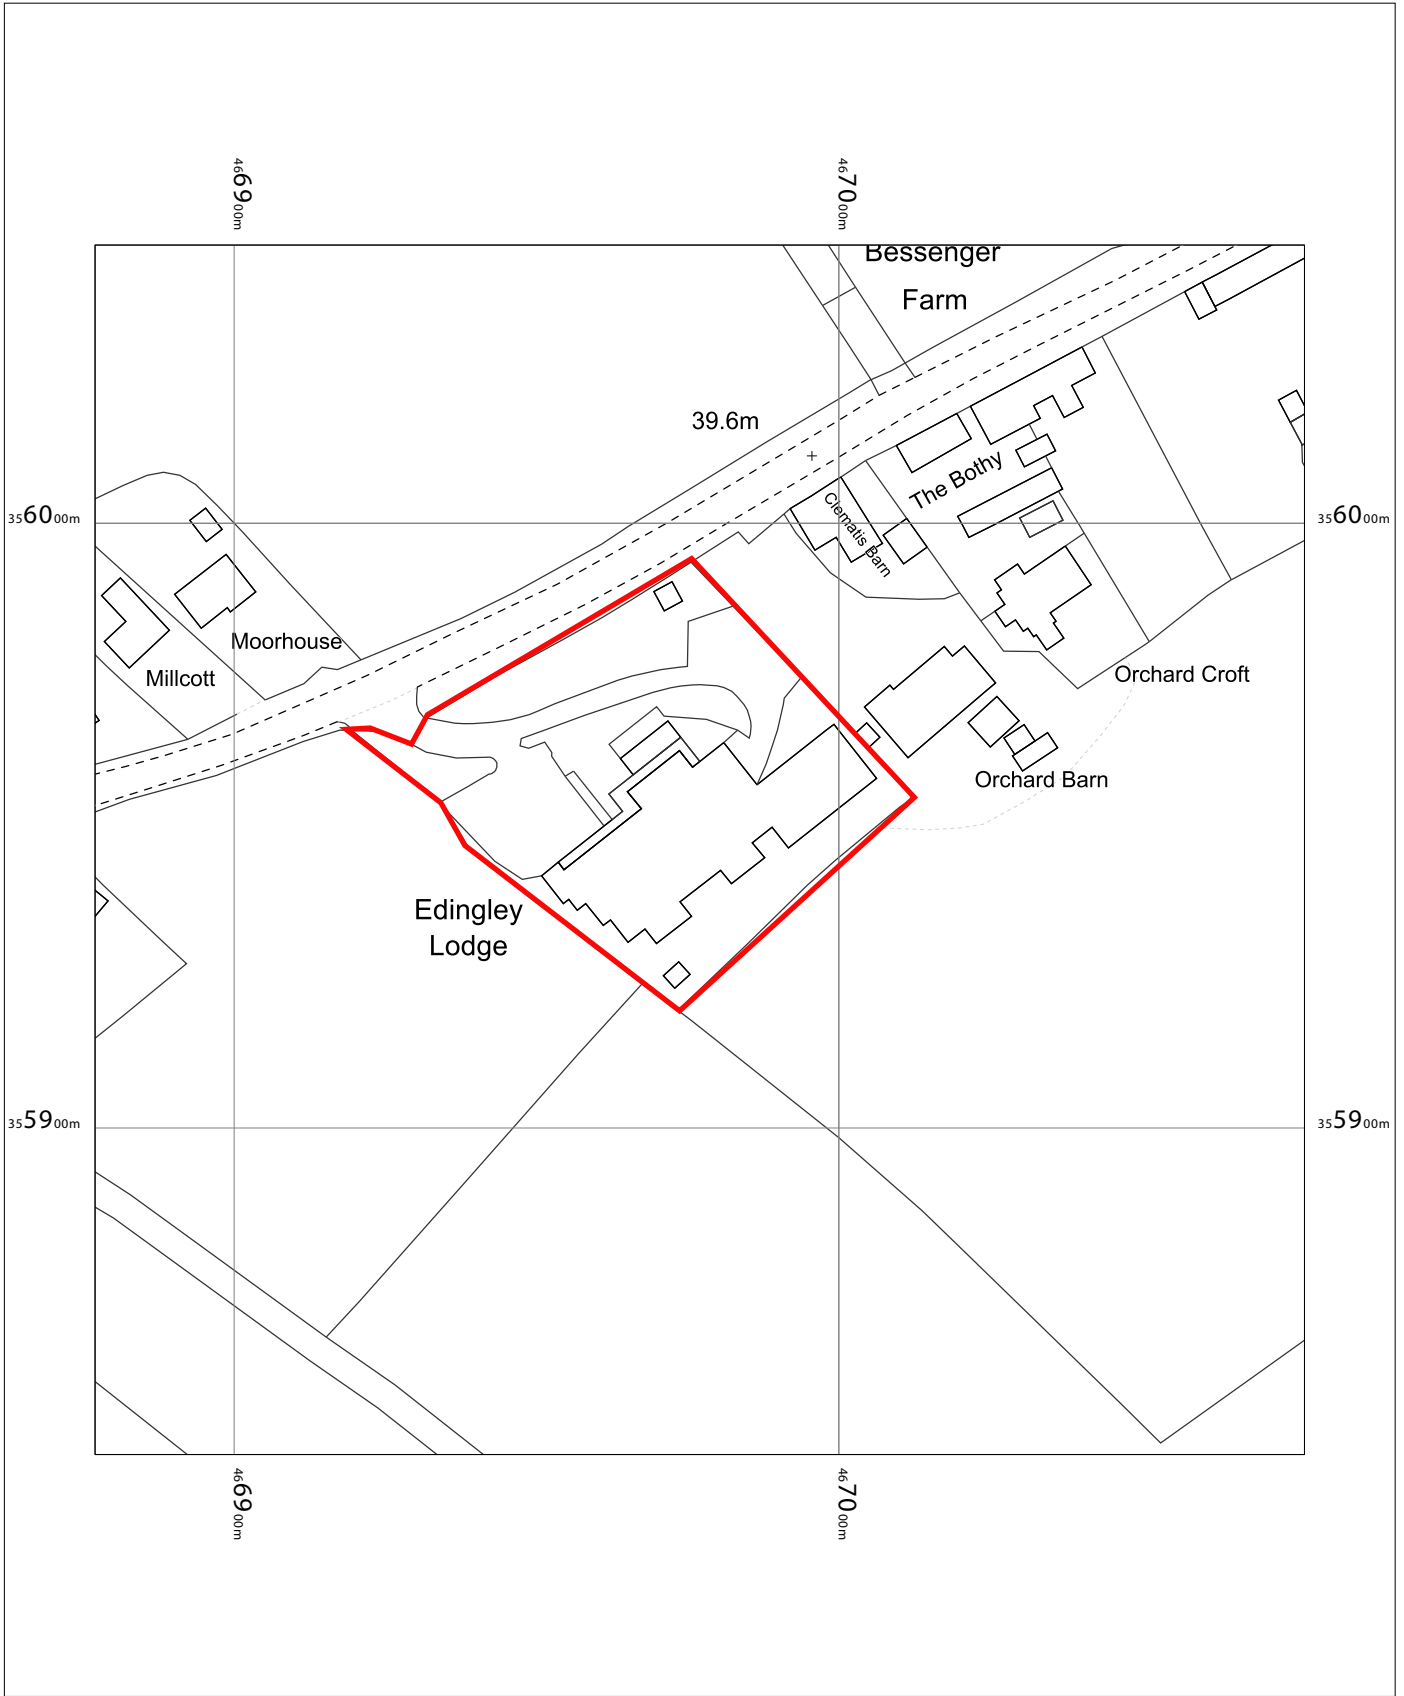

OS MasterMap 1250/2500/10000 scale  
Monday, November 21, 2022, ID: CM-01073281  
[www.centremapslive.co.uk](http://www.centremapslive.co.uk)

1:1250 scale print at A4, Centre: 466977 E, 355946 N

© Crown Copyright Ordnance Survey. Licence no. AC0000849896

