



1 2 3 4 5 6 7 8 9 10 11 12 13 14 15 16


A

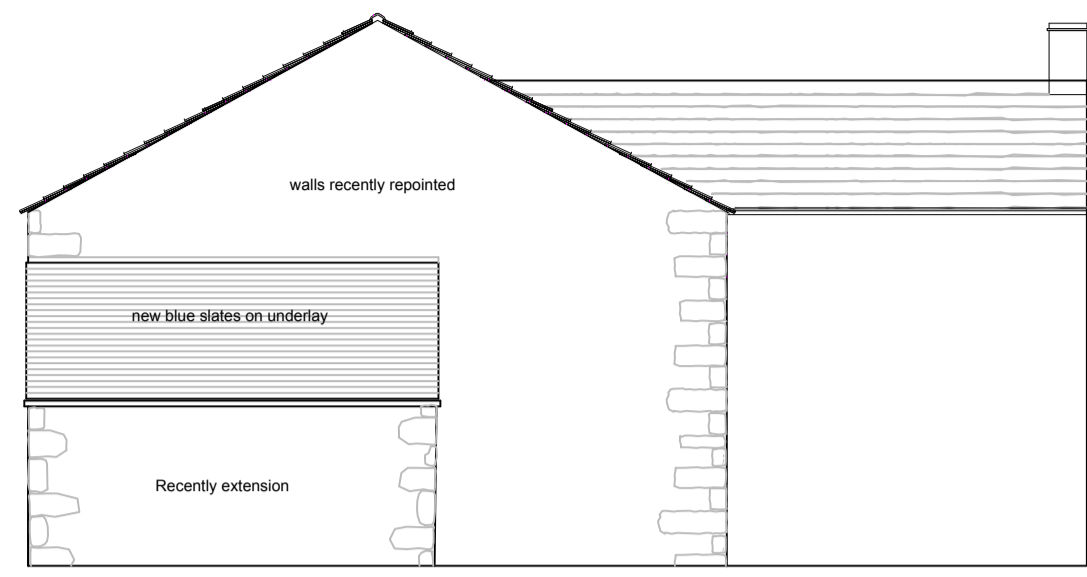

EAST ELEVATION - EXISTING - 1:100

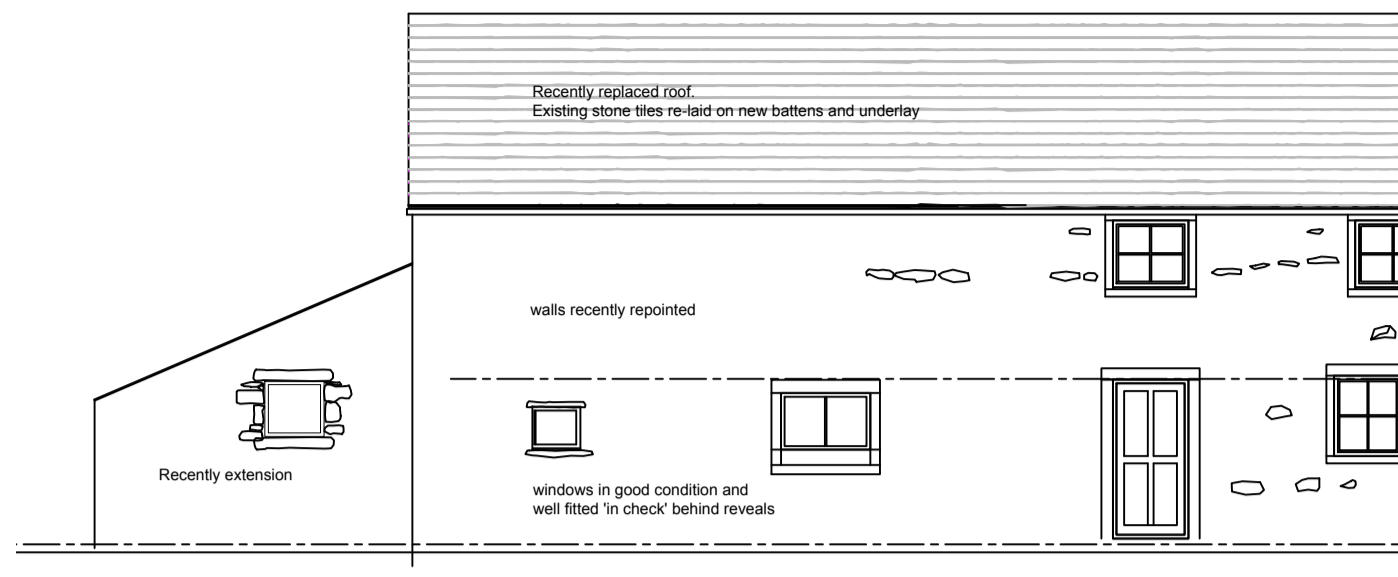

NORTH ELEVATION - EXISTING - 1:100

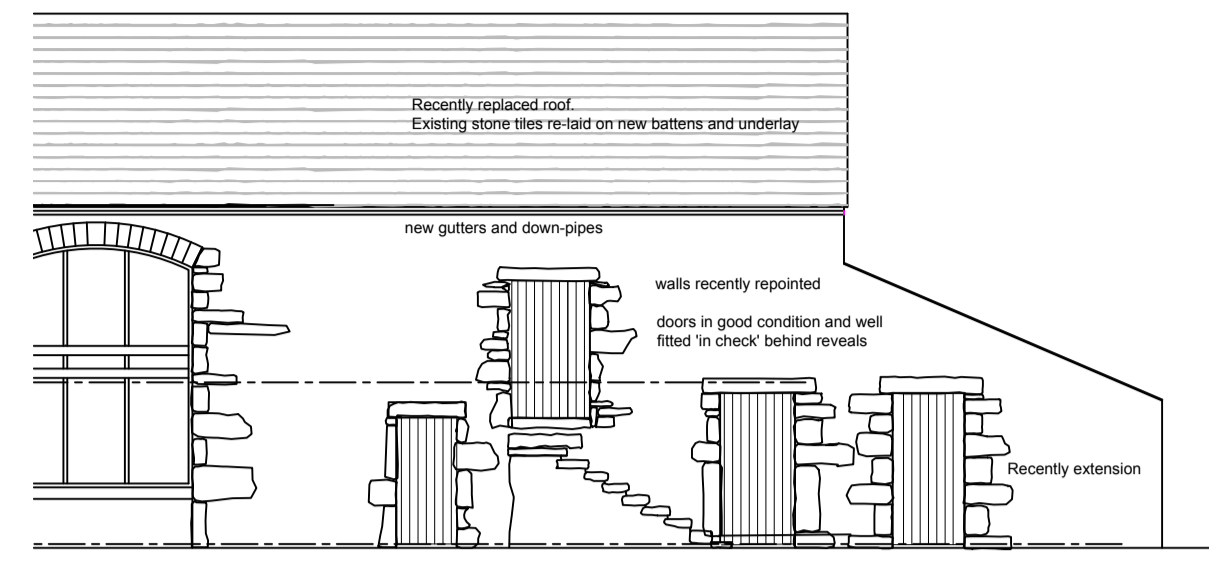

SOUTH ELEVATION - EXISTING - 1:100



WEST ELEVATION - EXISTING - 1:100



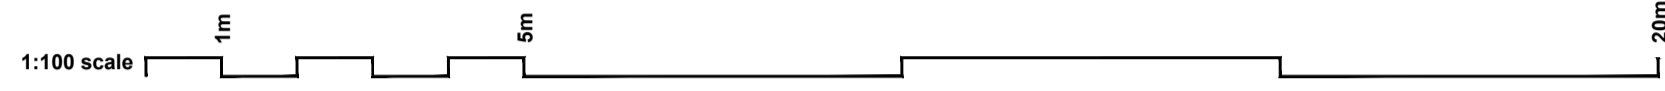



IMAGE TO SHOW EXCEPTIONAL CONDITION OF THE BARN

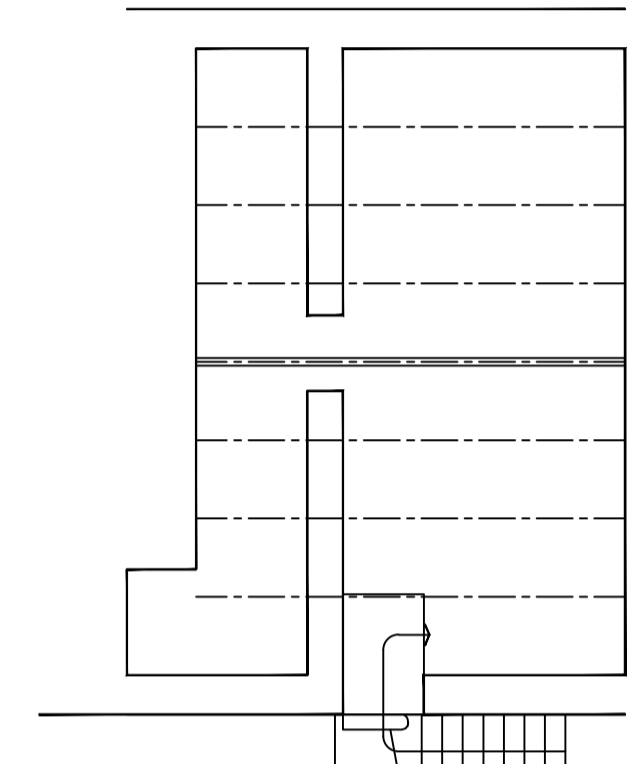


FIRST FLOOR PLAN - EXISTING - 1:100

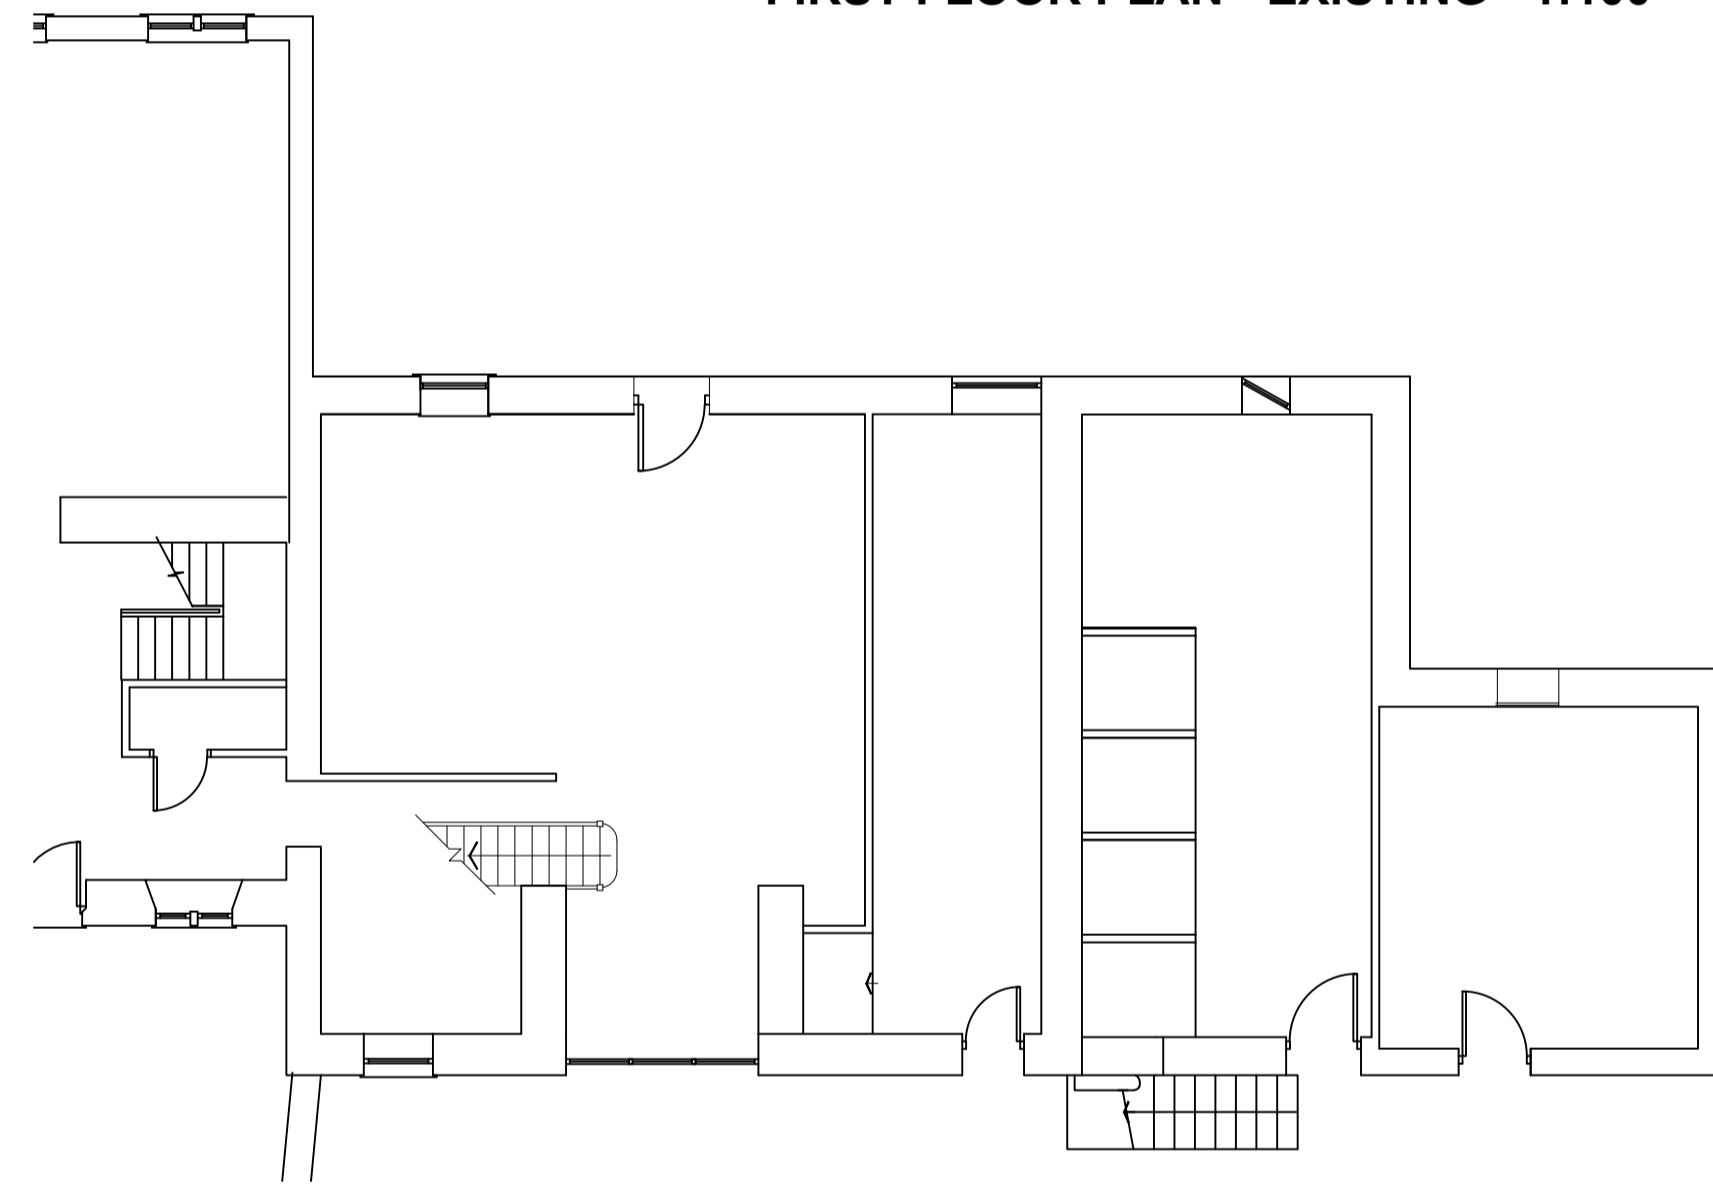



GROUND FLOOR PLAN - EXISTING - 1:100

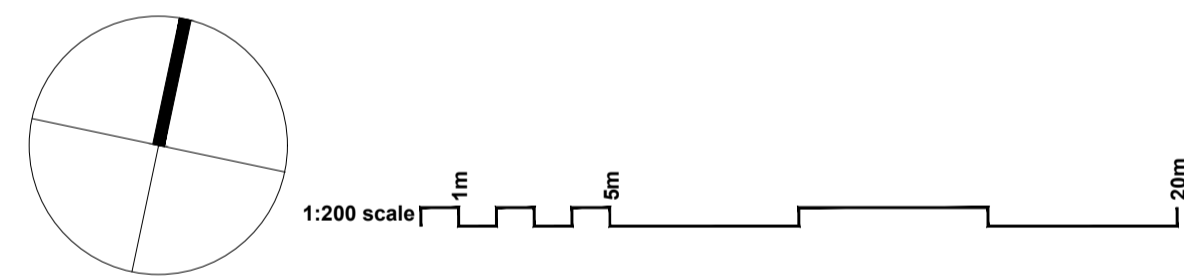

SITE/ ROOF PLAN - EXISTING - 1:200

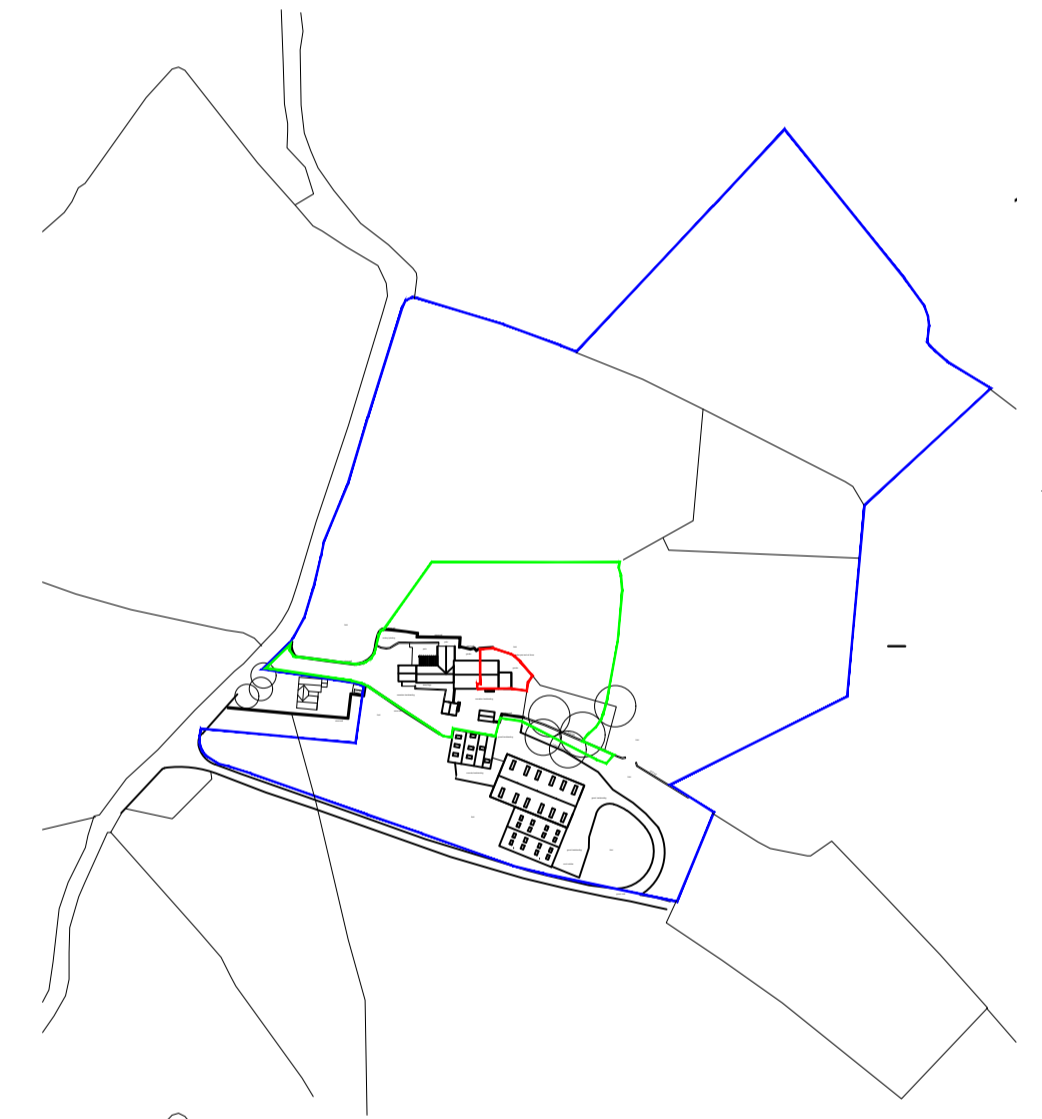

LOCATION PLAN - 1:2500

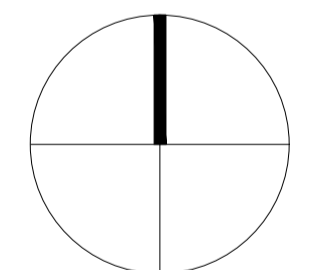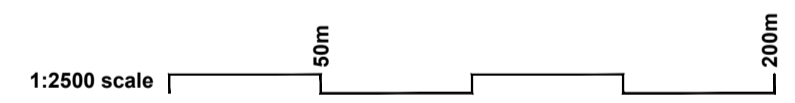

doors and windows/ notes/ image added to condition of barn

Location Plan
Roof and Site Plan as Existing
Floor Plans as Existing
Elevations as Existing

Planning Application
Conversion of Barn to Residential Annexe
Todmanhaw Farm
Todmanhaw Lane,
Wigglesworth,
BD23 4RQ

1:1250
1:100



B

C

D

E

F

G

H

1 2 3 4 5 6 7 8 9 10 11 12 13 14 15 16