


Copyright of this drawing is the property of SK-Architecture Ltd. It must not be reproduced or amended nor used in the execution of any works whether in conjunction with the proposed works for which it is prepared or otherwise without the express consent in writing of SK-Architecture Ltd.

For information only DO NOT SCALE

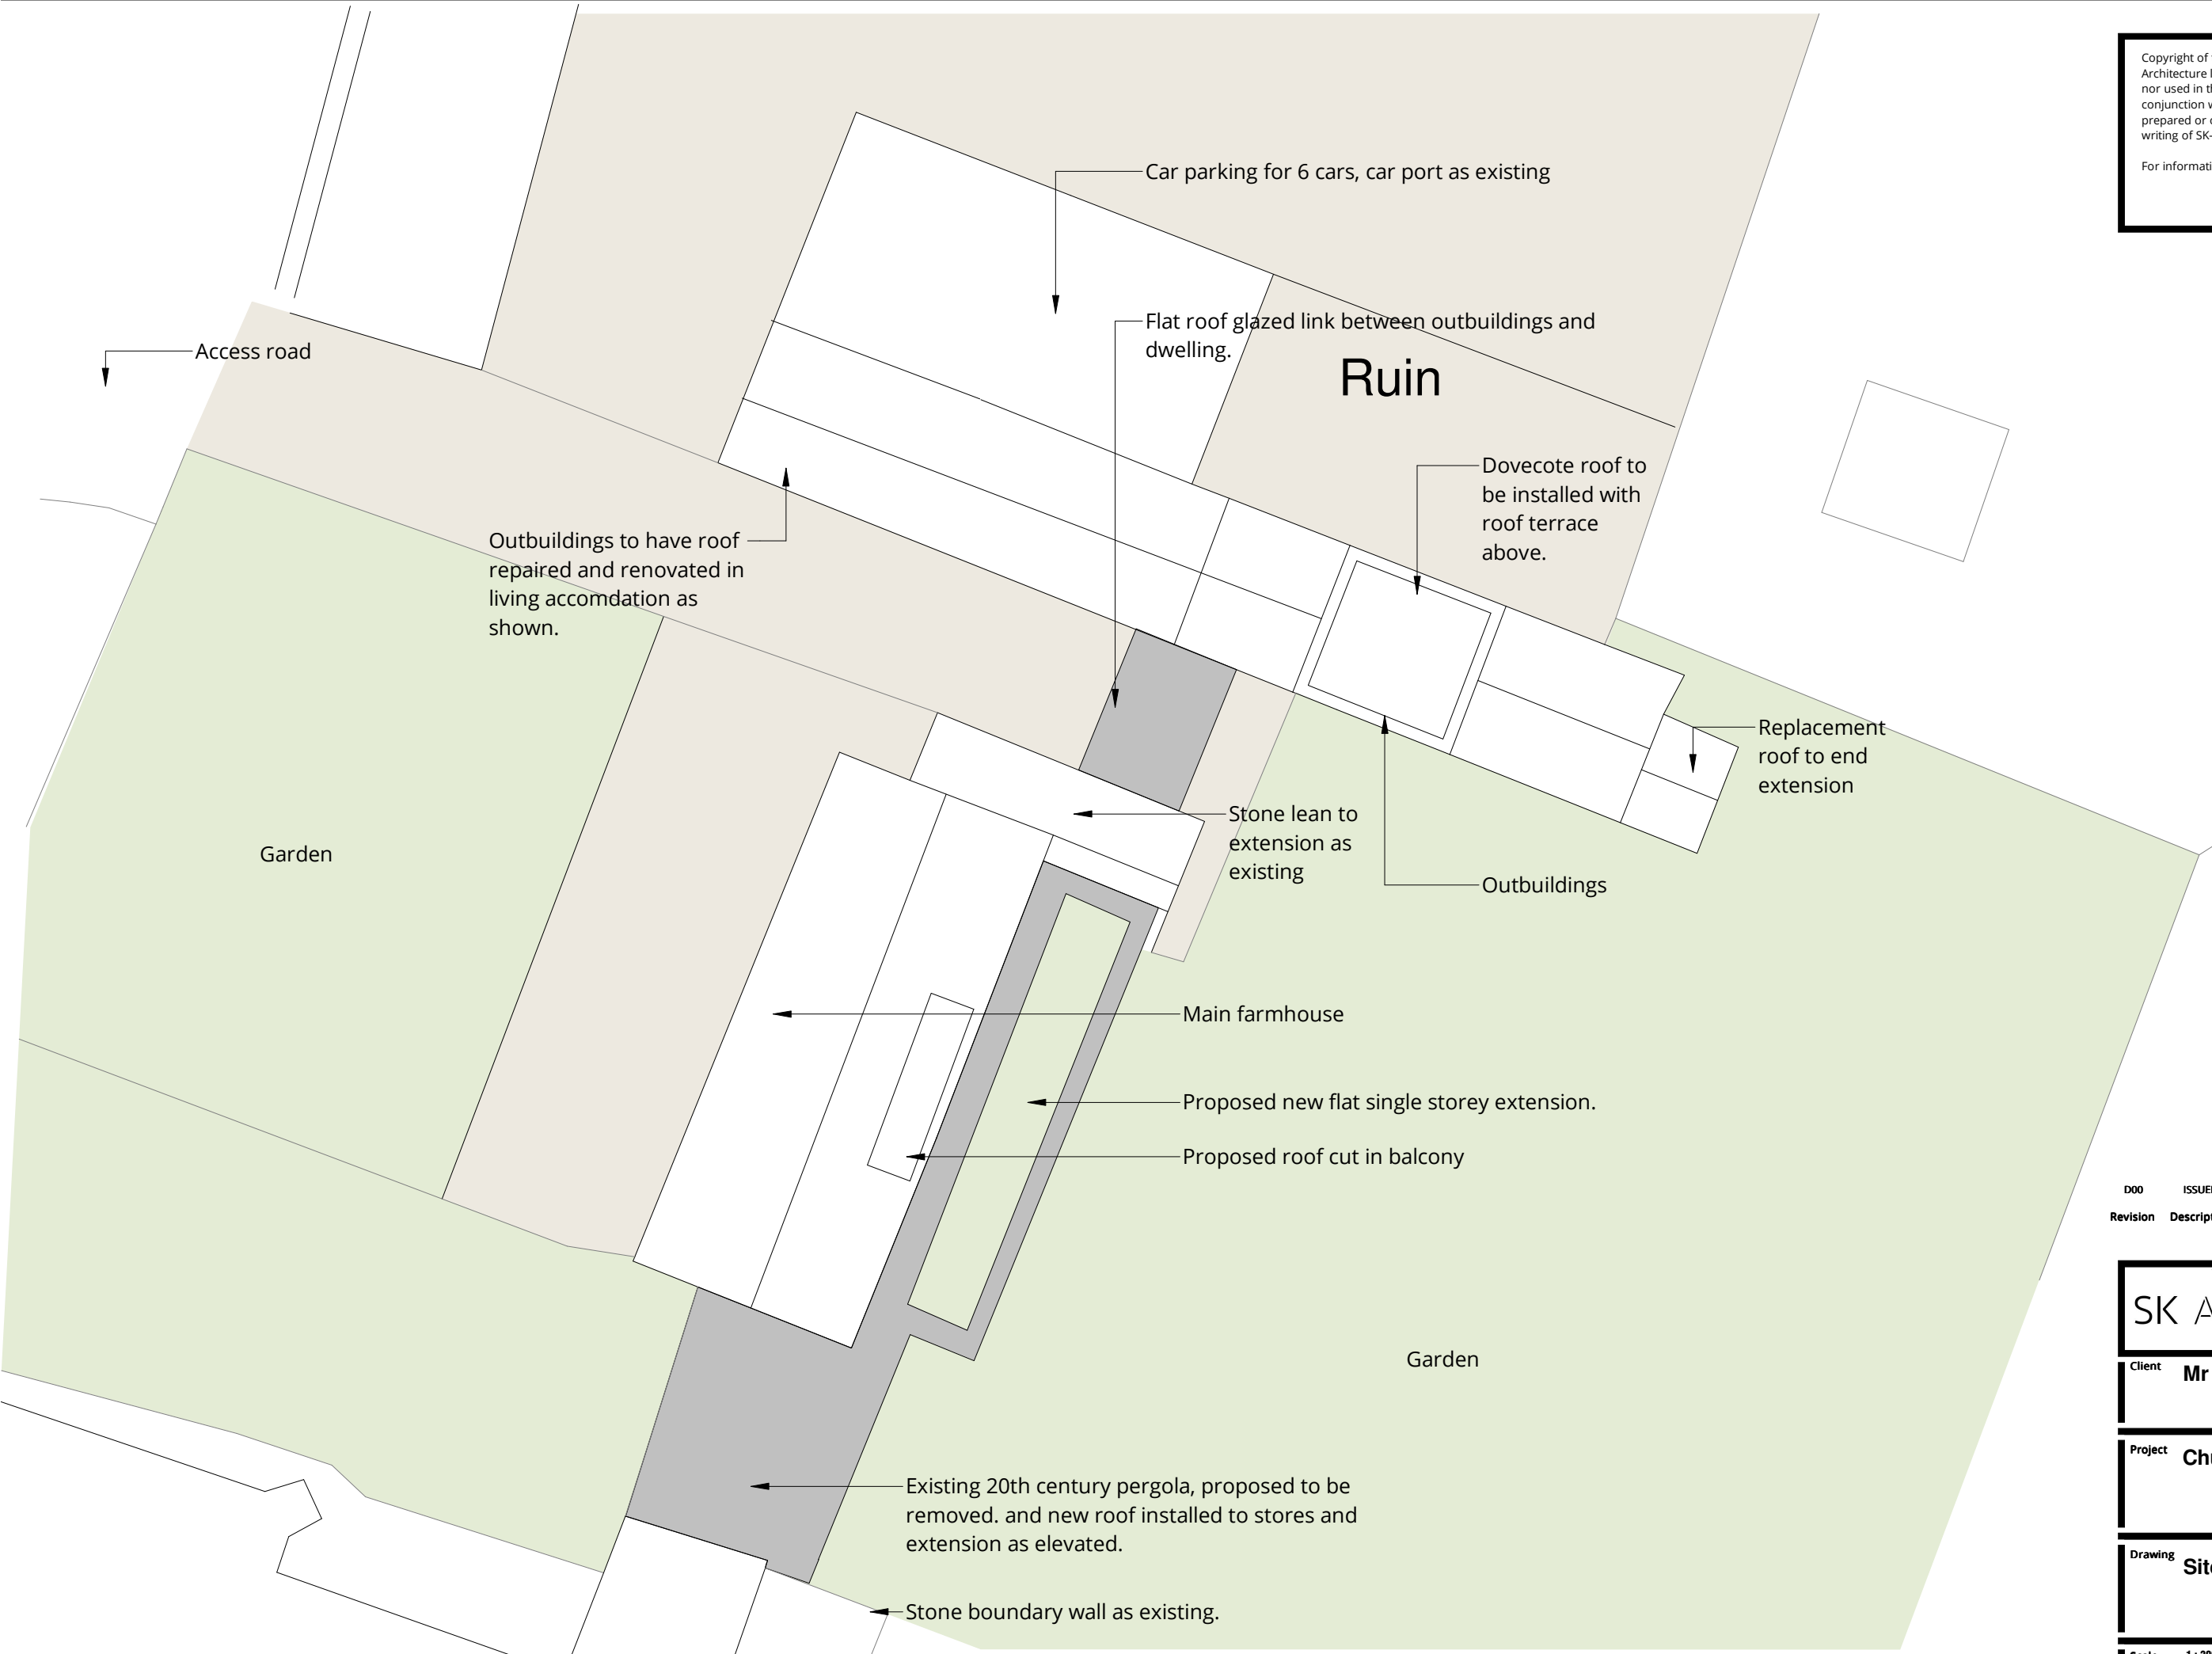

Revision	Description	Date
D00	ISSUED FOR COMMENT	31/08/2022

**SK ARCHITECTURE**

Client **Mr and Mrs Ward**

Project **Church Farm, Cotterstock**

Drawing **Site Block Plan as Proposed**

Scale 1:200 @ A3 Date 31/08/2022

Project 102 Drawing SKA CF 08 00 03 Revision D00



Planning