


Cricket Nets - Location Plan

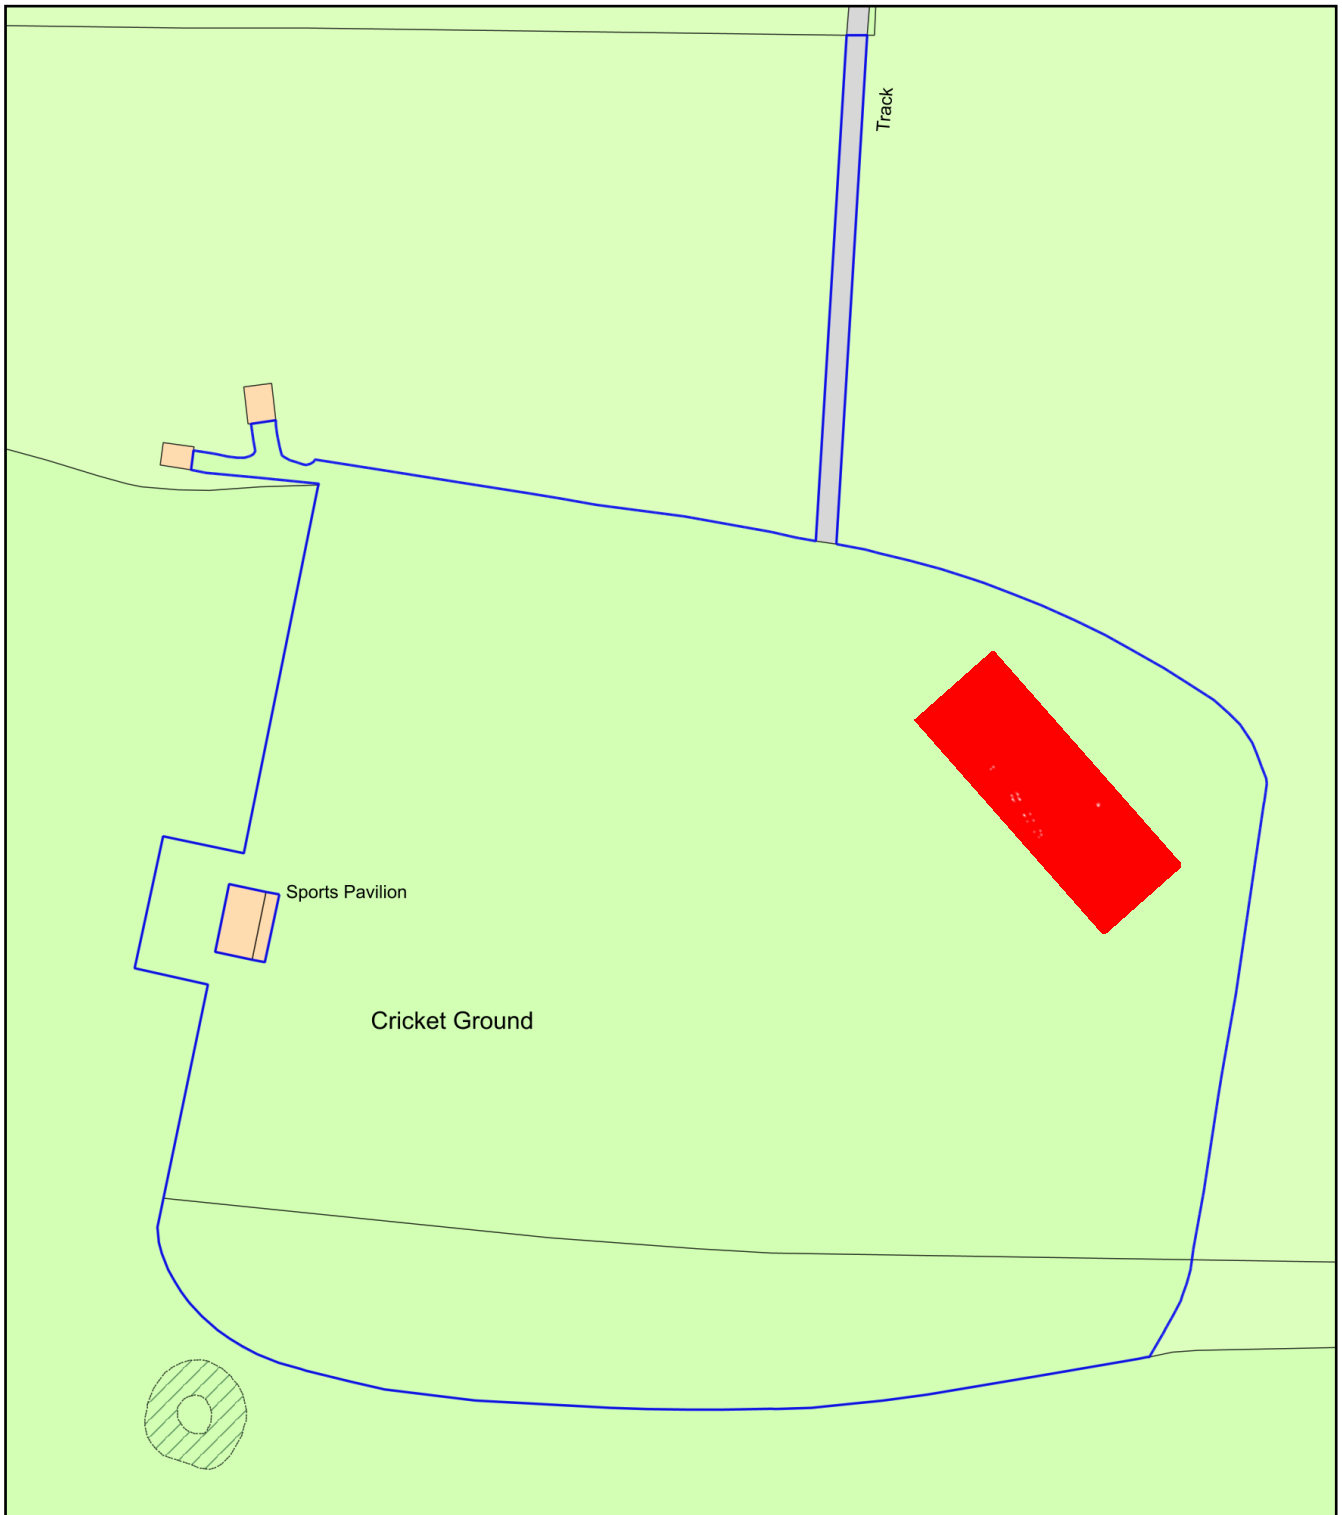

Plan Produced for: Linton Park CC

Date Produced: 30 Nov 2022

Plan Reference Number: TQRQM22334213928953

Scale: 1:1250 @ A4