
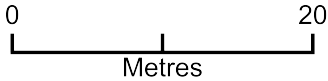


Cricket Nets Block Plan Existing

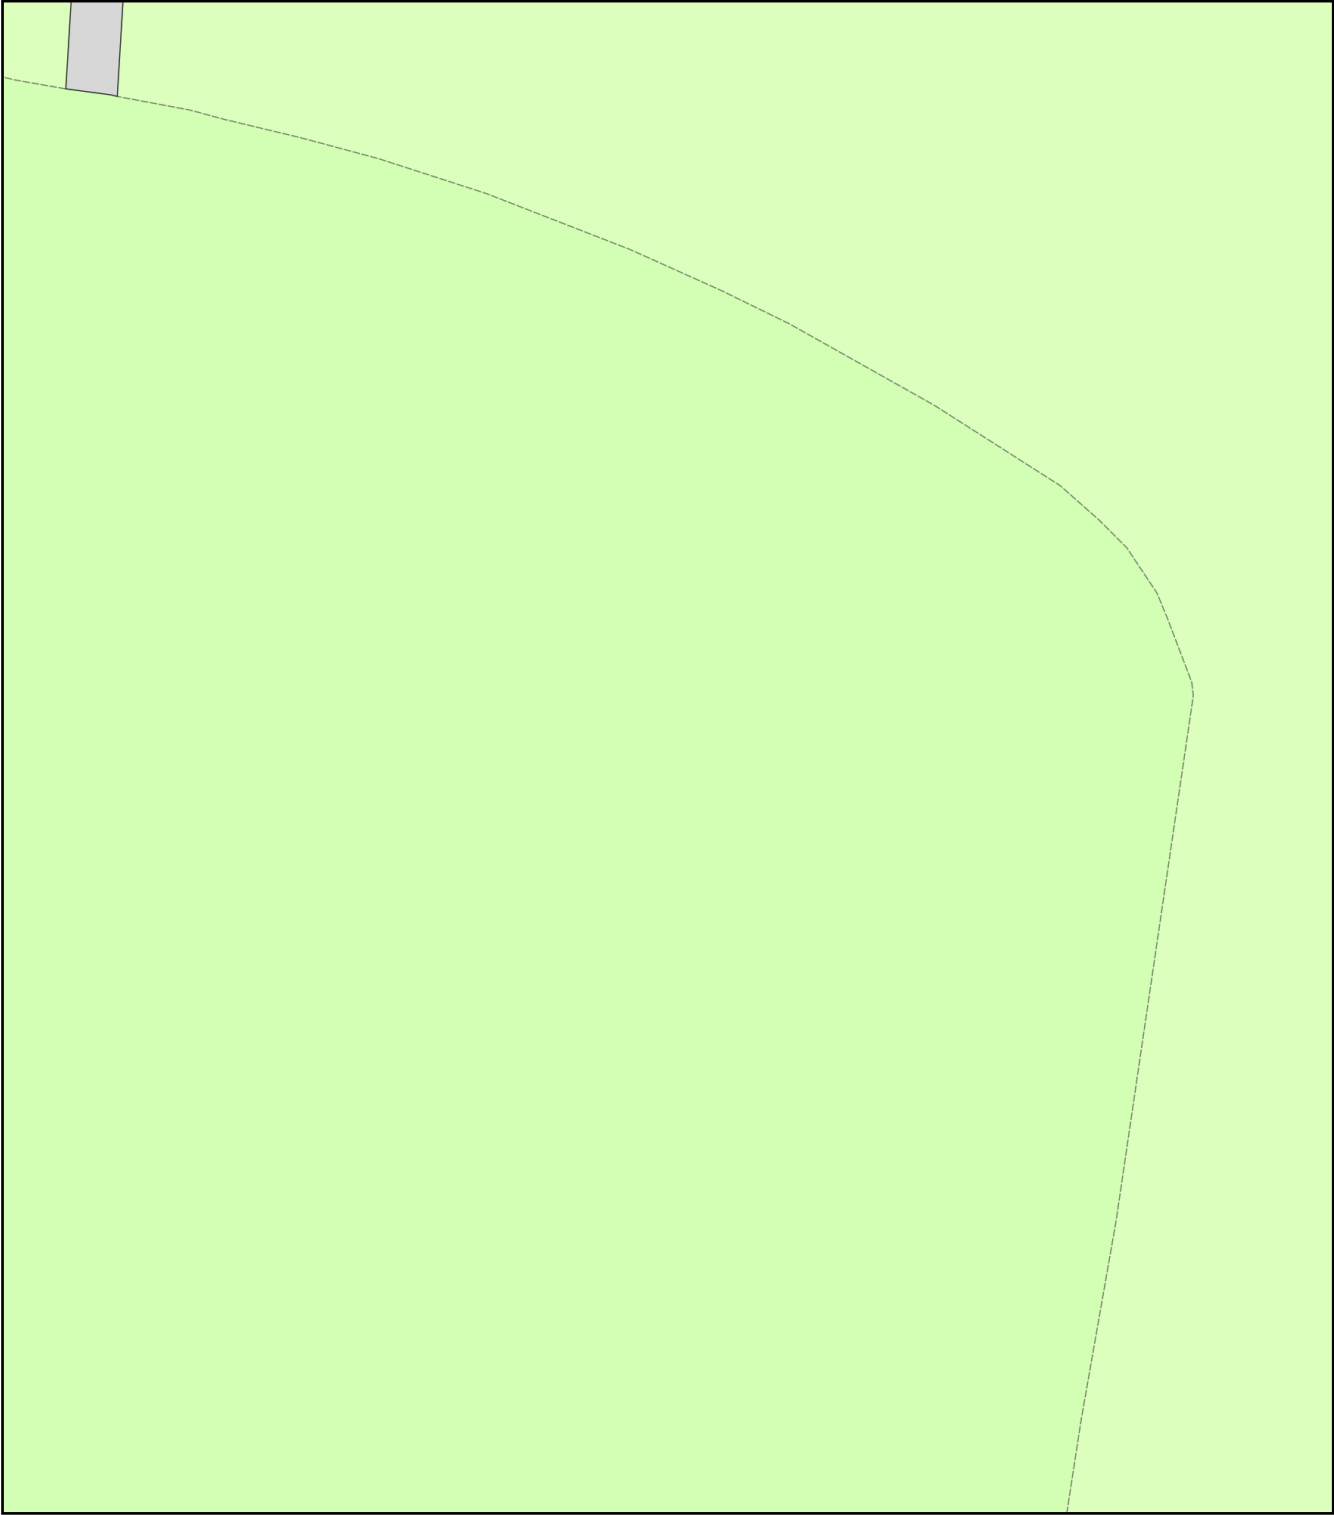

Plan Produced for: Linton Park CC

Date Produced: 30 Nov 2022

Plan Reference Number: TQRQM22334214336494

Scale: 1:500 @ A4