
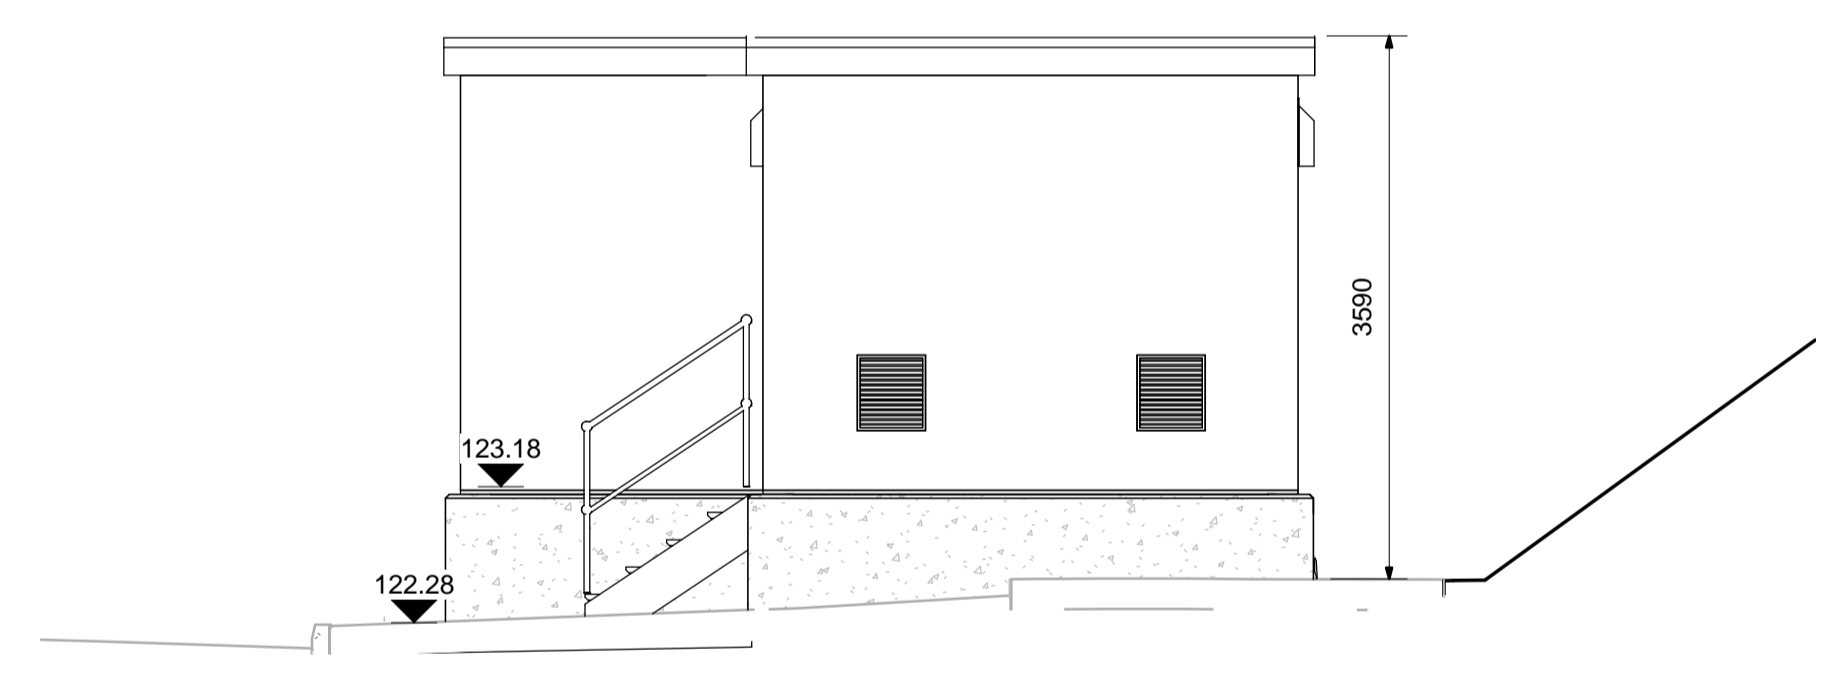



DO NOT SCALE  
USE WRITTEN DIMENSIONS ONLY

**HEALTH & SAFETY**  
SITE HAZARDS


- NOTES:
- UNLESS NOTED OTHERWISE, ALL DIMENSIONS ARE IN MILLIMETERS AND ALL LEVELS ARE IN METERS ABOVE ORDNANCE SURVEY DATUM (NEWLYN).
  - DIMENSIONS SHOWN ARE THE EXTERNAL DIMENSIONS TO THE KIOSK.
  - PROPOSED MATERIAL:  
KIOSK - GLASS REINFORCED PLASTIC  
COLOUR - GREY (BS 4800 00-A-05)  
BASE CONSTRUCTION - CONCRETE
  - LOUVRES AND COWLS TO BE COLOUR MATCHED TO KIOSK.

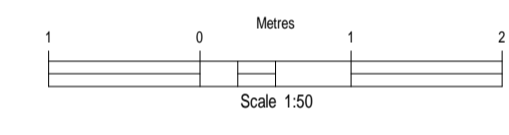


**NORTH EAST**  
1 : 50

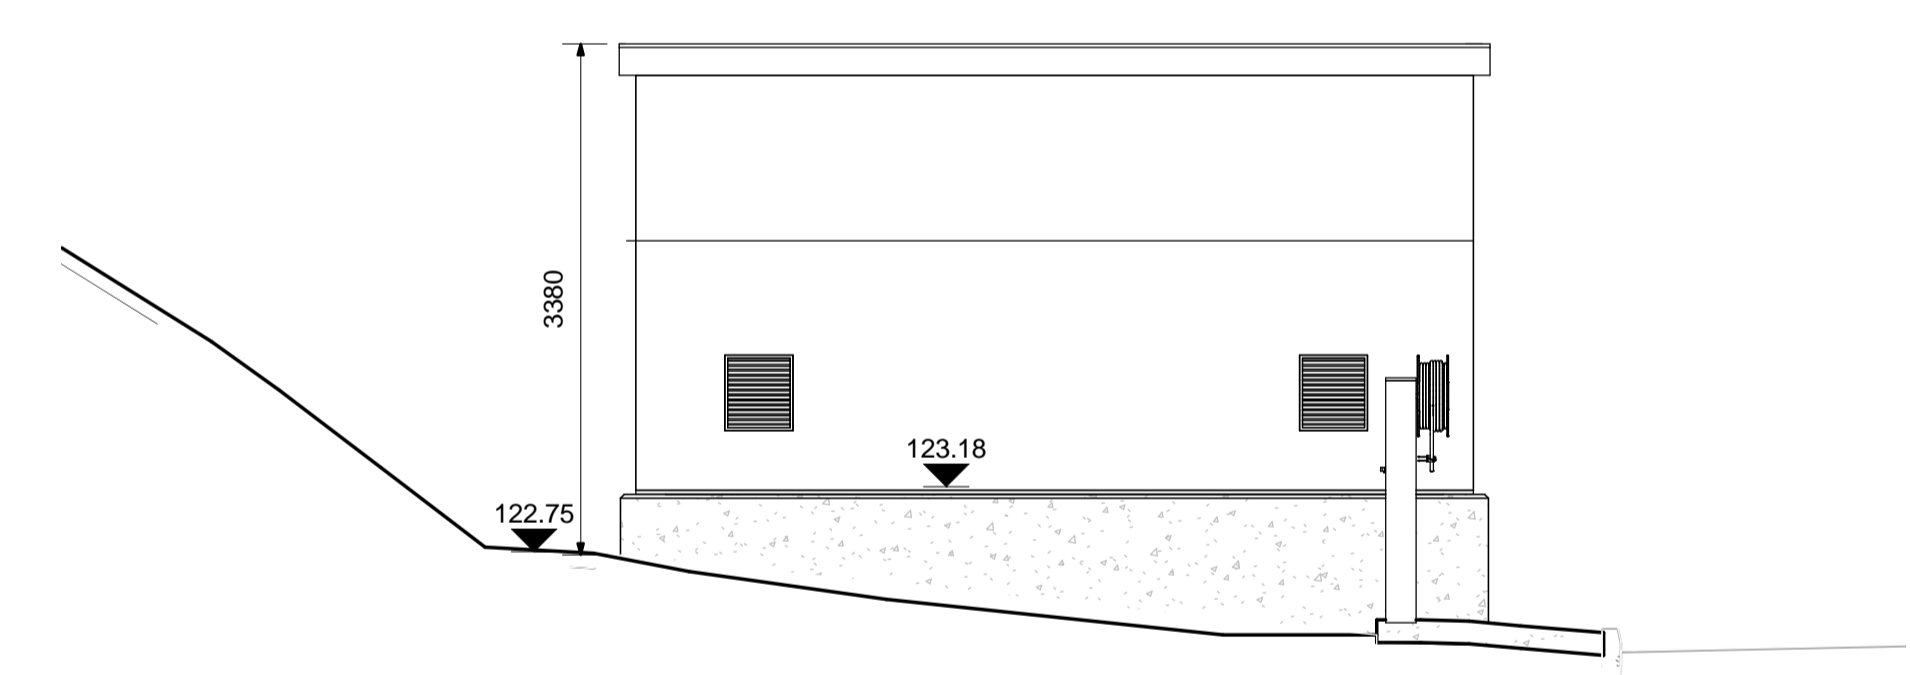

**SOUTH WEST**  
1 : 50

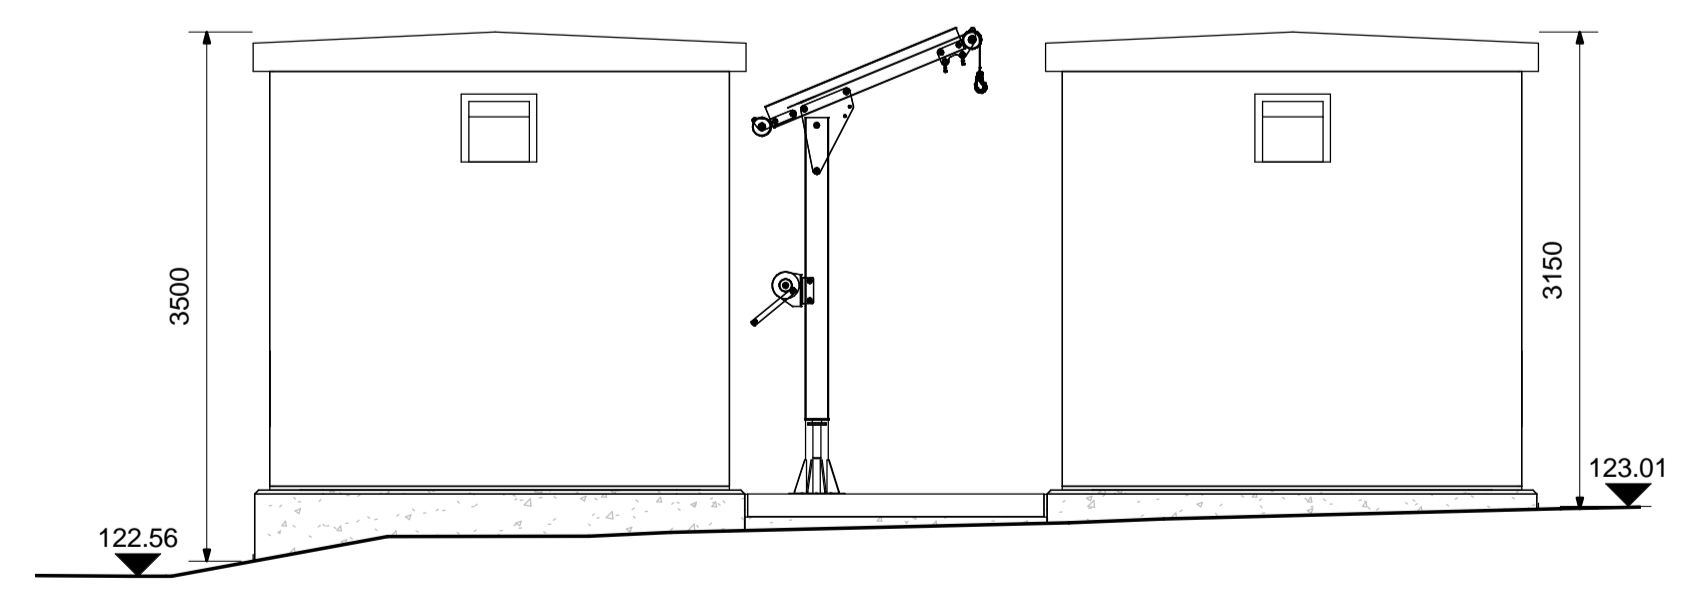

**NORTH WEST**  
1 : 50

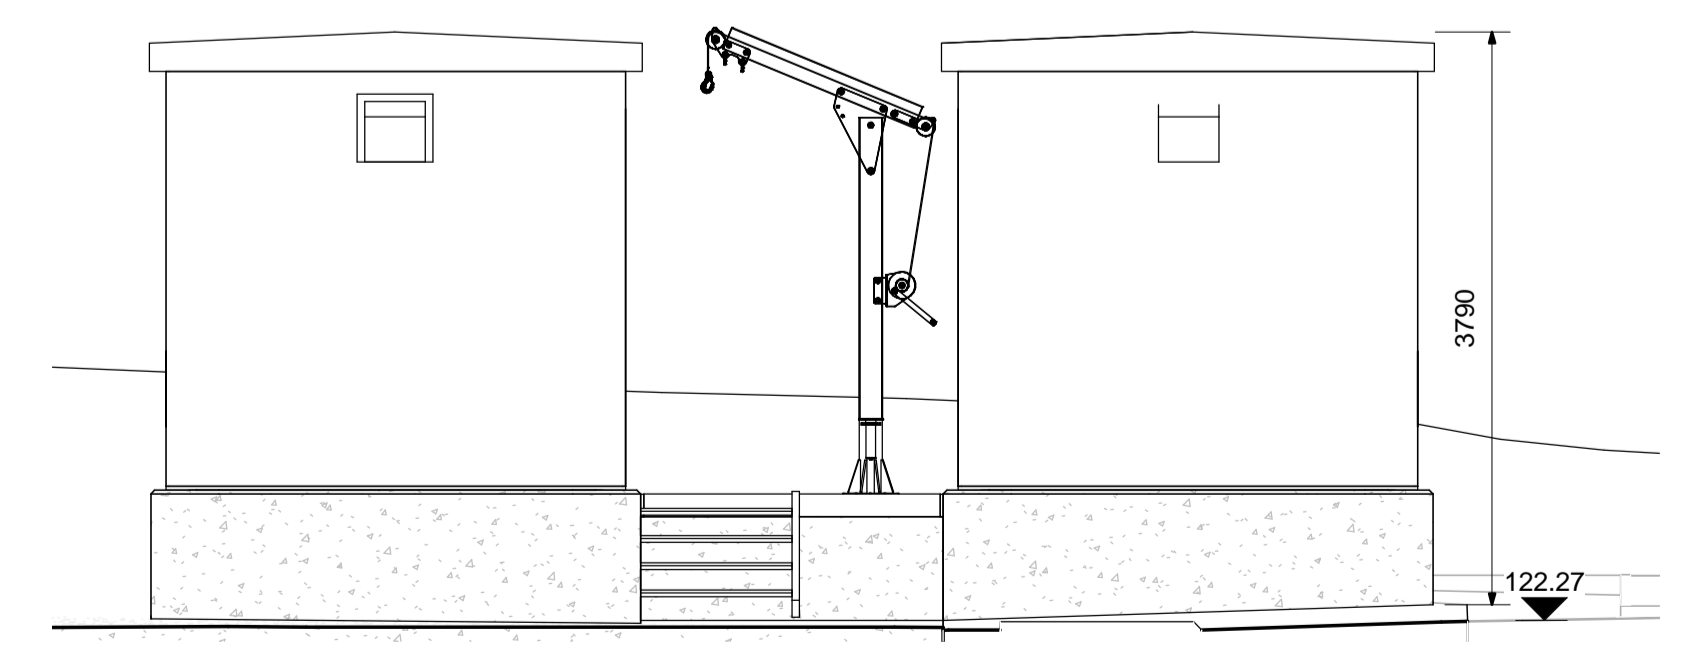

**SOUTH EAST**  
1 : 50

**Pell Frischmann**  
PENINSULA PARK RYDON LANE EXETER EX2 7NT  
Tel: +44(0) 1392 444345 Fax: +44(0) 1392 444880  
Email: pfexeter@pellfrischmann.com  
www.pellfrischmann.com



PROJECT TITLE  
**CHURCH STOKE STW  
AMP 7 Q WFD - OUTLINE DESIGN**

DRAWING TITLE  
**PLANNING DRAWINGS  
NEW KIOSKS ELEVATIONS**

DRAWING NO:  
**H7S00101-PFC-XX-ZZ-DR-T-0006**

SCALE: <b>AS SHOWN</b>	SHEET SIZE: <b>A1</b>	QR CODE PLACEMENT
---------------------------	--------------------------	----------------------

THIS DRAWING IS CONFIDENTIAL AND THE PROPERTY OF SEVERN TRENT AND MUST NOT BE REPRODUCED WITHOUT WRITTEN PERMISSION