




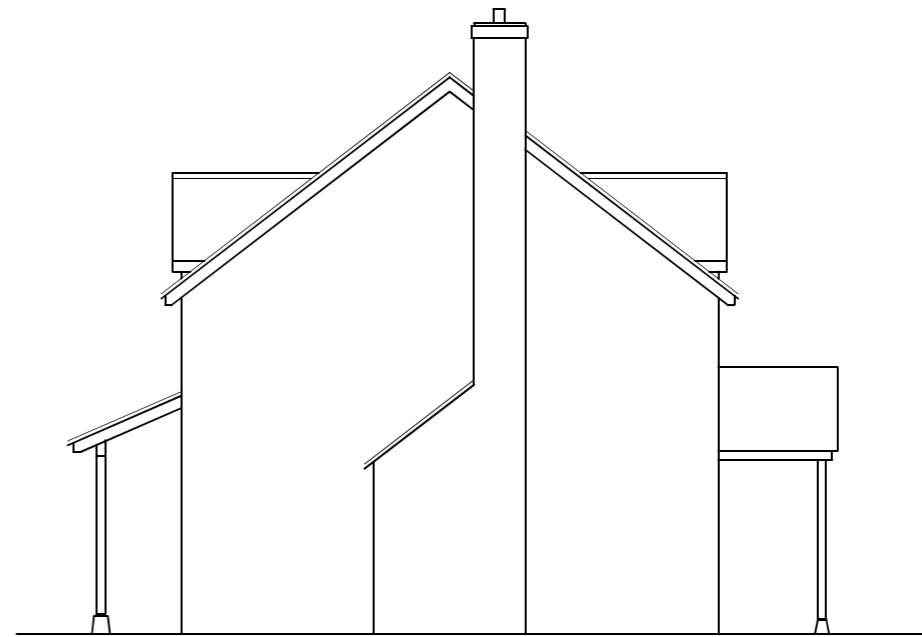

SIDE (SOUTH WEST) ELEVATION

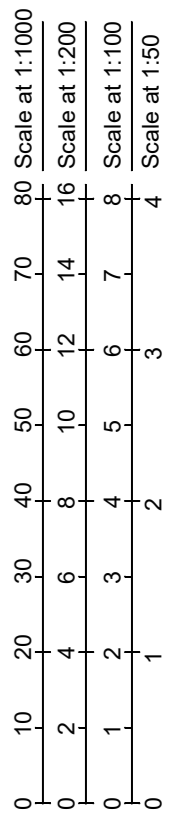

END (NORTH EAST) ELEVATION

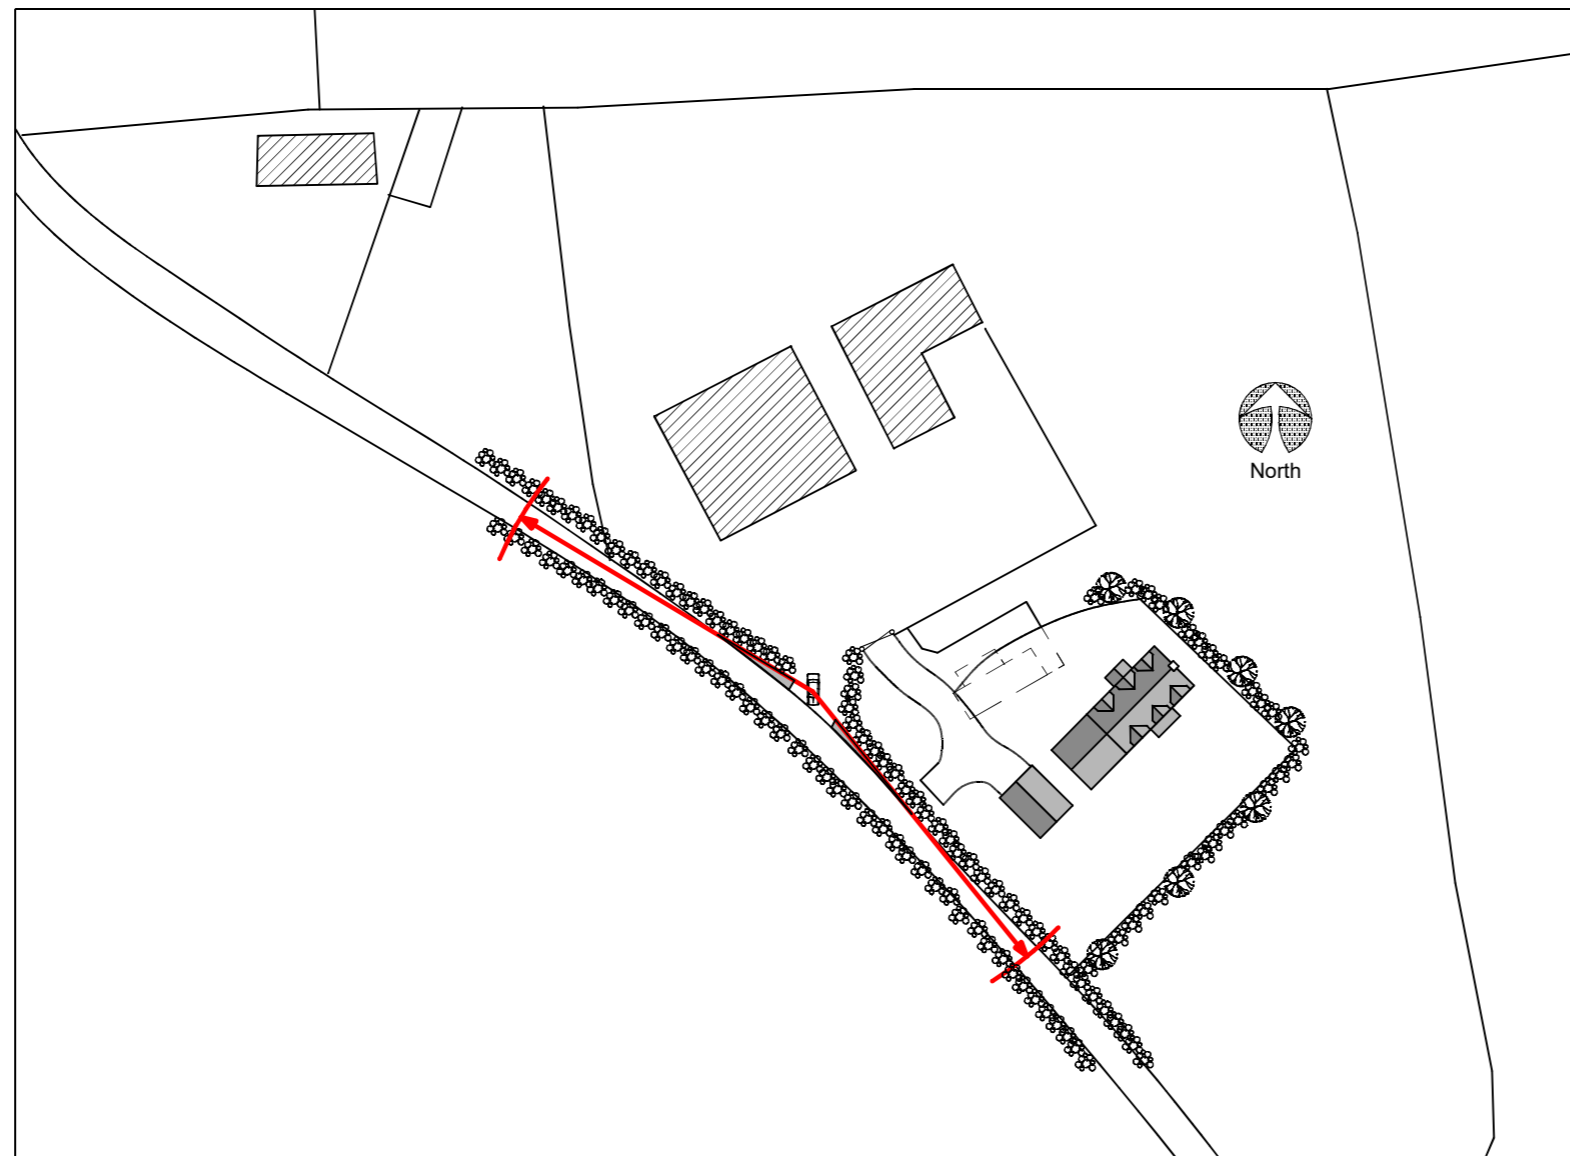

Title: Agricultural workers dwelling on land at Littledown Farm Yarcombe Honiton EX14 9LZ

Title: Elevations

Drawing No: 3717/02

Revision:

Date: October 2022

Scale: 1:200 1:1000 at A3

