
EXISTING SECTION E-W - VEGETATION HEIGHT

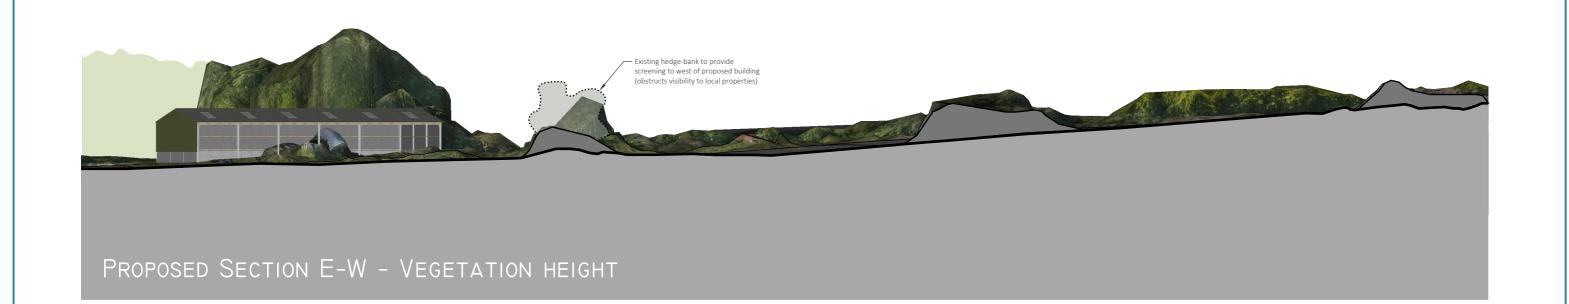

0M I:500 @ ISO A3 50M

CHECKED BY: CLIENT

FOR PLANNING PURPOSES ONLY - DO NOT ENLARGE, SCAN OR REPRODUCE FROM PRINTED COPIES AS SCALE ERRORS MAY OCCUR - IF IN DOUBT PLEASE ASK & REFER TO BONDSTONES T&C

CLIENT: BRIGHT FARMING LTD GRID REF: ST235023

PROJECT REF: BG271251

PROJECT: PROPOSED ARABLE STORAGE BUILDING

DRAWING TITLE: SECTION E-W - VEGETATION HEIGHT

SCALE (@ISO-A3): 1:500

DRAWN BY: IF

Nov 2021

ES: SURVEY DATA FROM 2019 LIDAR SCAN - NOTE VEGETATION (ESP TO WEST OF BUILDING) NOW HIGHER THAN SHOWN

SECTION E-W - VEGETATION HEIGHT -

THIS VERSION: Nov 202

BG271251 - BRIGHT - SUPLEMENTARY LANDSCAPE DOCS - REV I

