


Ordnance Survey, (c) Crown Copyright 2022. All rights reserved. Licence number 100022432

Site Location Plan - 1:1250



Site Block Plan - 1:500

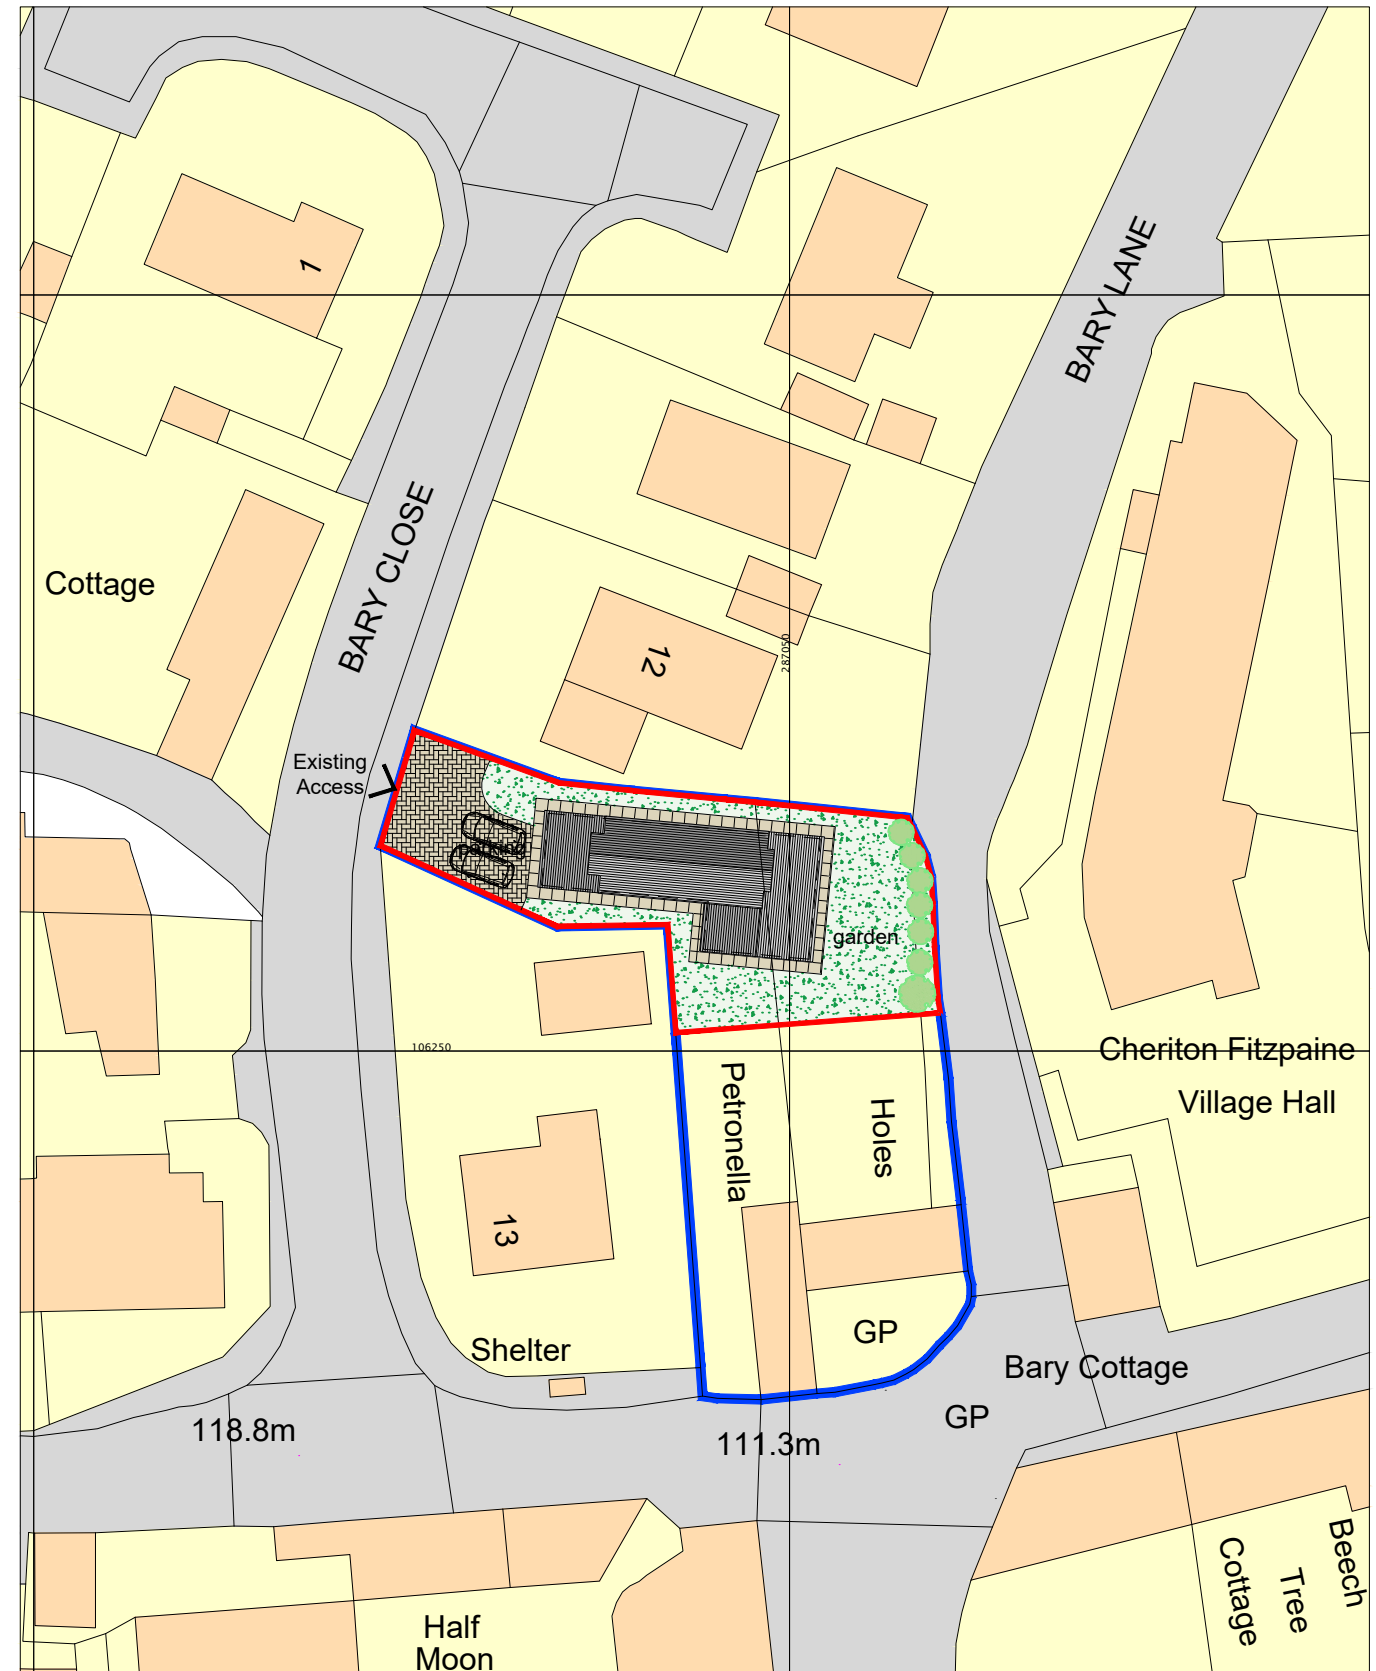

- Key:**
- Site Boundary
 - Land Ownership

Location & Block Plans contain data sourced from Ordnance Survey:
© 2021 Crown Copyright and database rights OS 100022432
Unless otherwise stated, where shown, existing tree canopy and vegetation is translated from orthorectified aerial photography. While every care has been taken to correlate data sources, landscaping features should be solely considered indicative of coverage & spread at the date of survey.

Client: Miss B. White & Mrs M. Roland
Address: Land adjacent to Barry Close, Cheriton Fitzpaine
Post Code: EX17 4JY
Project no.: Nove4586
Drawn by: CR
Checked by: SB

Project: Infill Dwelling
Grid Ref: SS 8704 0626
Scale: 1:1250 & 1:500
Date: Nov 2022

Title: Site Location & Block Plans

Dwg Status: Planning

STAGS - PLANNING, DESIGN & ARCHITECTURAL SERVICES
 T: 01392 439046 - E-mail: planning@stags.co.uk - www.stags.co.uk

Dwg No.: P01

Rev.: P 1

