



(c) Crown Copyright and Database Rights 2022 OS 100060020

Location Plan
Scale 1:1250 @ A1

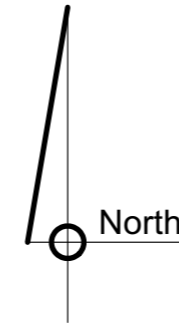

Existing Site/Block Plan
Scale 1:200 @ A1

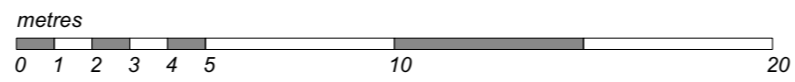

Contractor is responsible for all setting out and must check dimensions on site before work is put in hand. Written dimensions only to be taken, this drawing must not be scaled. JAP Architects to be immediately notified of suspected omissions or discrepancies. ©

Revisions		Revisions
A.	Additional information added	06/12/22

Revisions		Revisions

J.A.P. Architects

Market Hill, Clare, Suffolk CO10 8NN

T: 01787 279490
E: enquiries@japarchitects.co.uk
W: www.japarchitects.co.uk



Project Proposed Extension and Alterations at 2 Lower Farm Cottages, Boyton End

Title **Location & Block Plans**

Scale Various @ A1 Date June 2022 Revisions

Drawing No. A

22013 - 01